



10/26/08

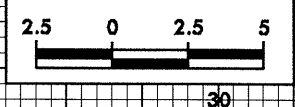

PROJECT REFERENCE NO. R-2552AB	SHEET NO. X-109
-----------------------------------	--------------------

50 40 30 20 10 0 10 20 30 40 50

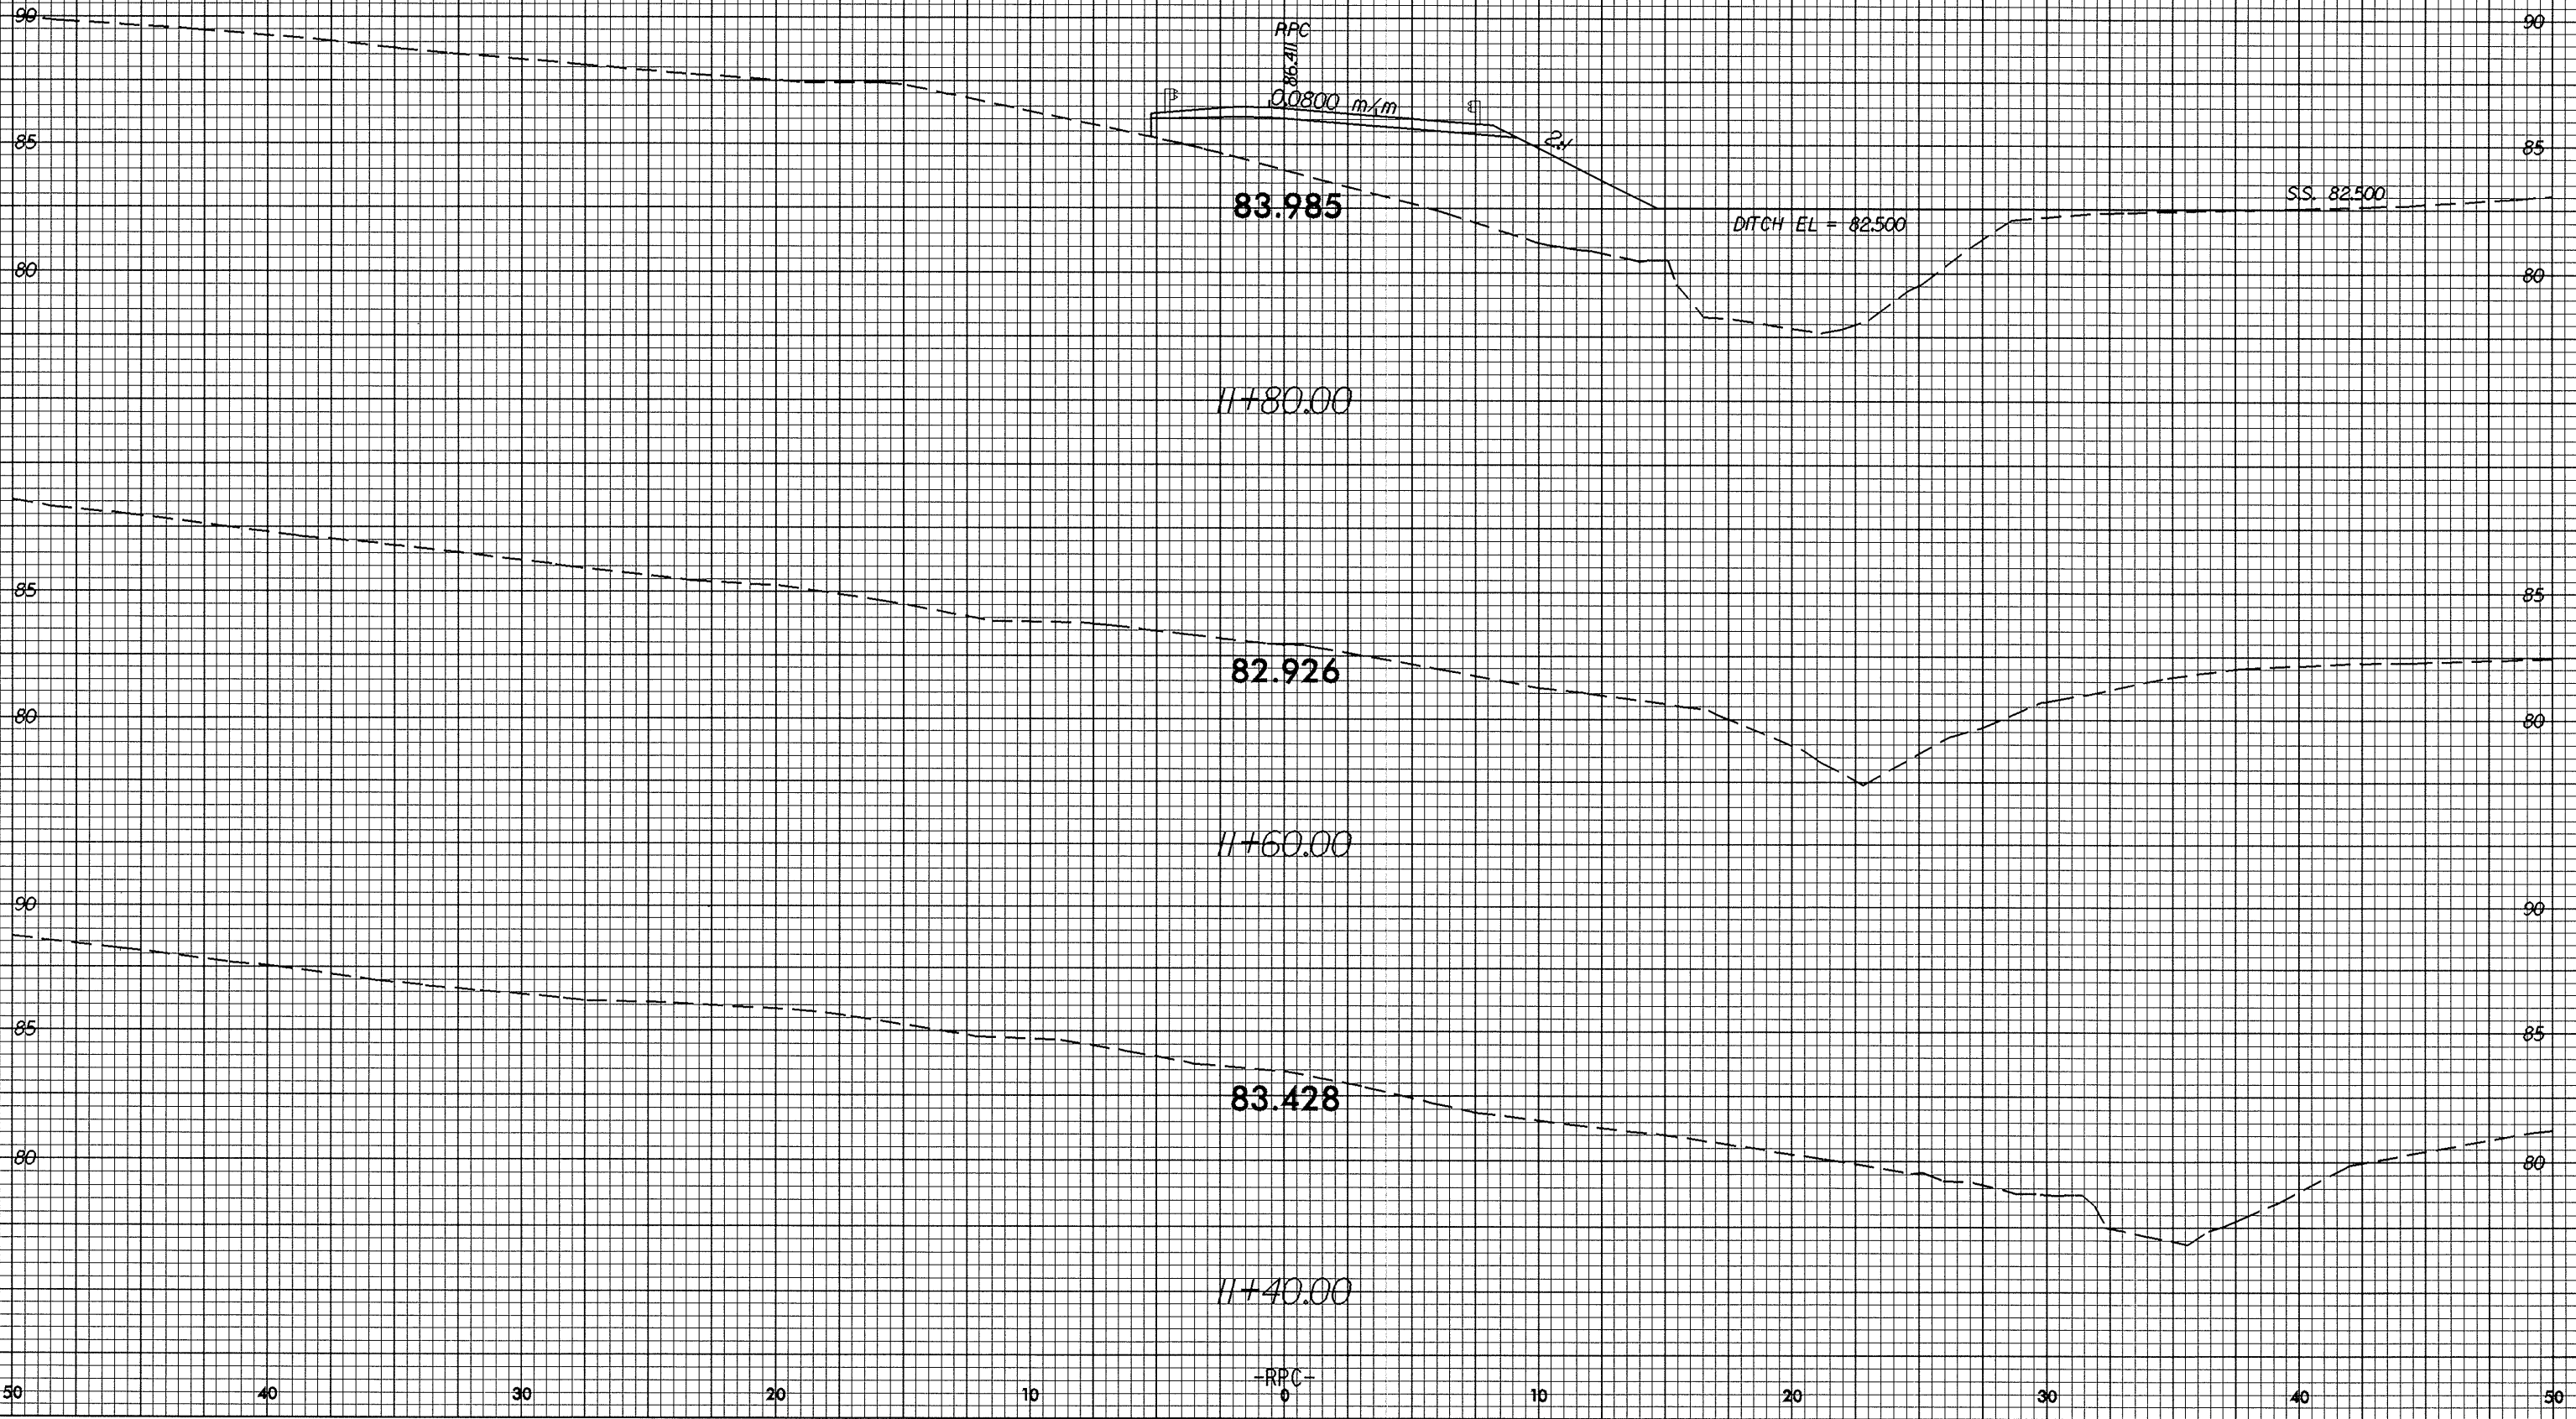

11-FEB-2005 09:46:53 RPC.XPL.dgn
RE: dwards - 11+R-2552AB