

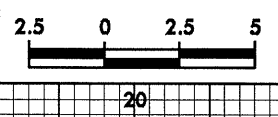
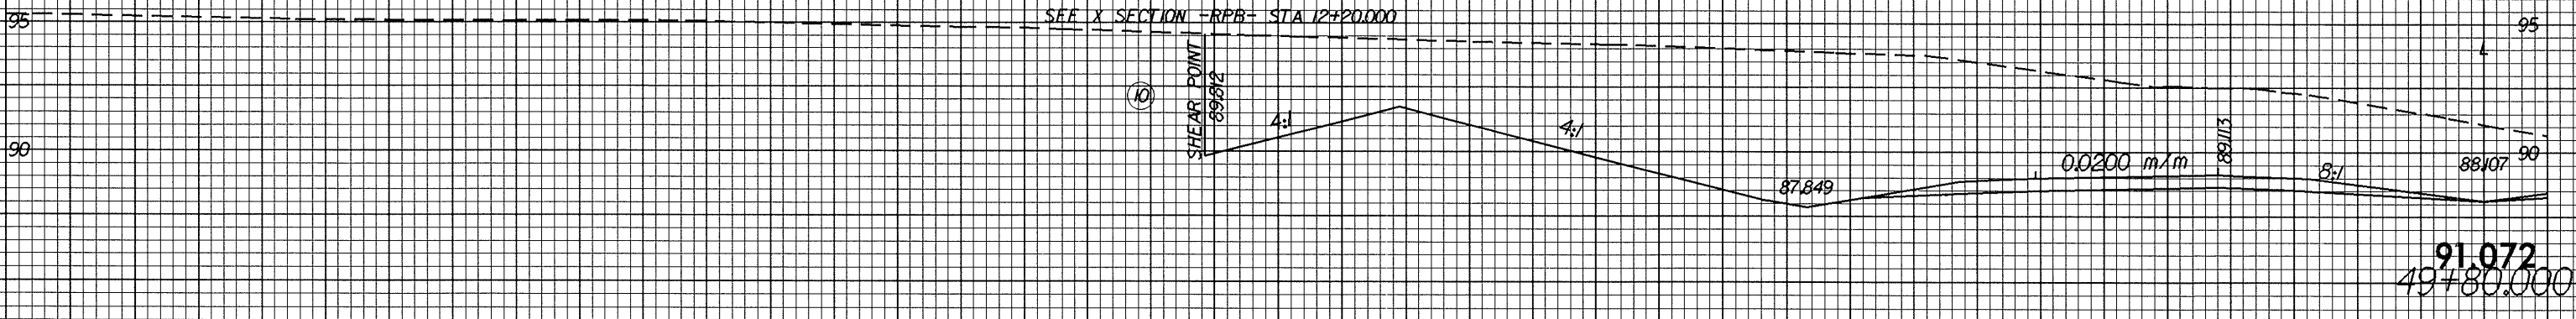


10/26/08

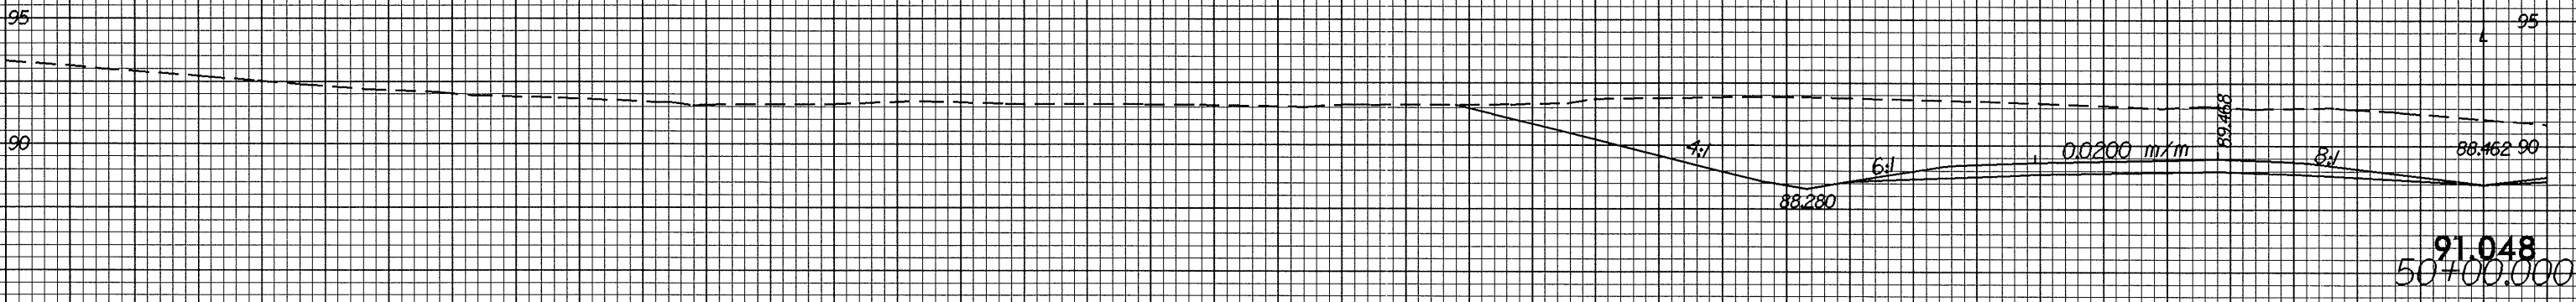

PROJECT REFERENCE NO. R-2552AB	SHEET NO. X-74
-----------------------------------	-------------------

90 80 70 60 50 40 30 20 10 0

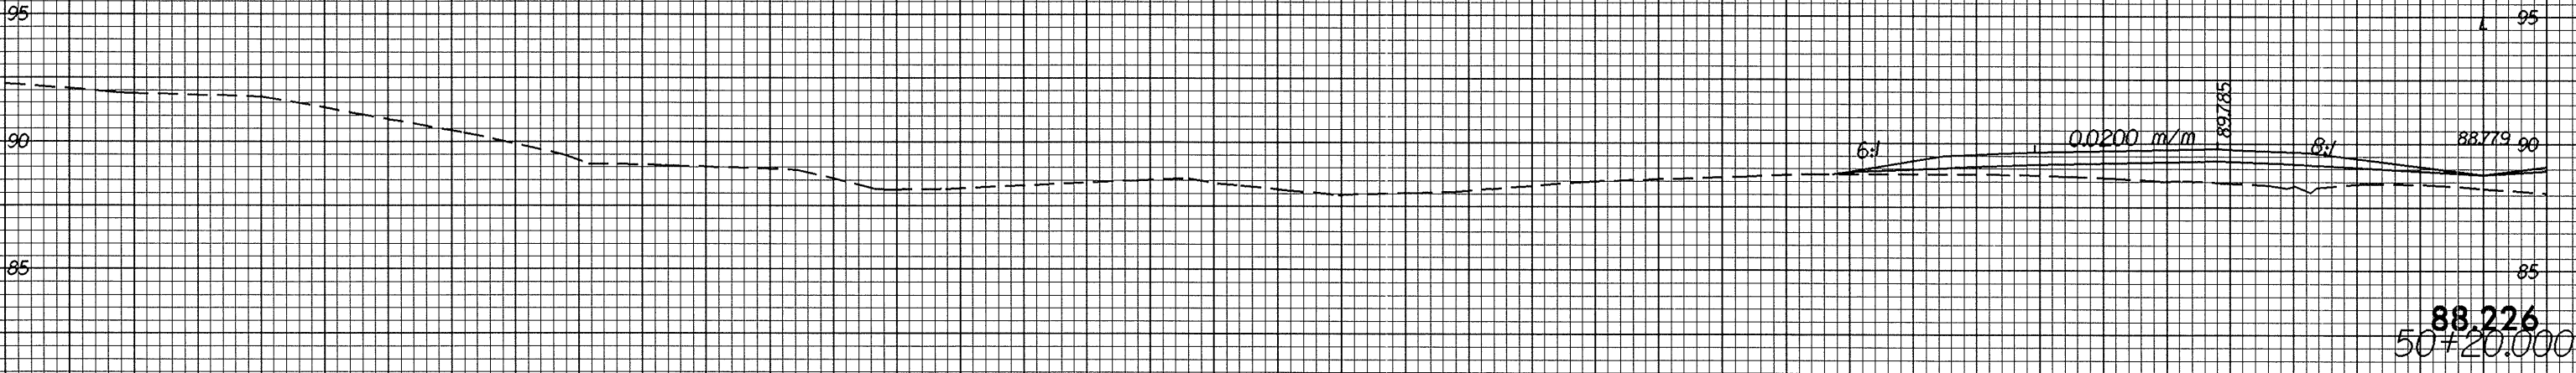

90 80 70 60 50 40 30 20 10 0

24-JAN-2008 11:08 AM 10/26/08 10:20:00