


0.72/2.5


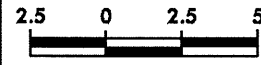


PROJECT REFERENCE NO.
R-2552AB

SHEET NO.
X-44



0 10 20 30 40 50 60 70 80 90

ORIGINAL GROUND LINE

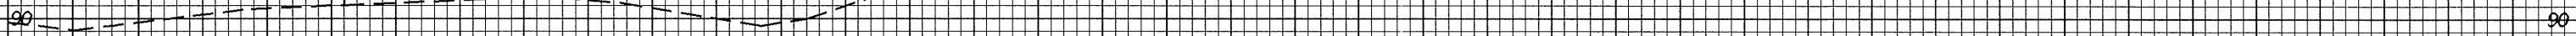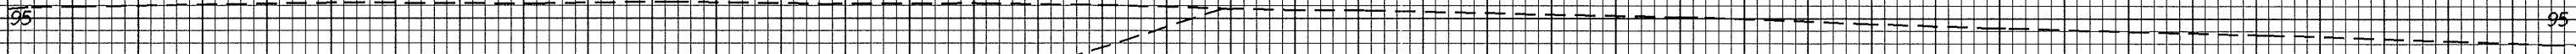

89.504
59+80.000

ORIGINAL GROUND LINE

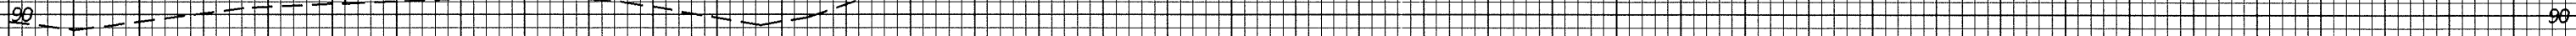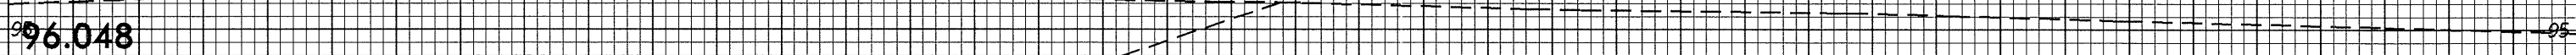

89.402
59+60.000

0 10 20 30 40 50 60 70 80 90

24-JAN-2005 11:55:08.L1-101