



PLAN OF SPAN C

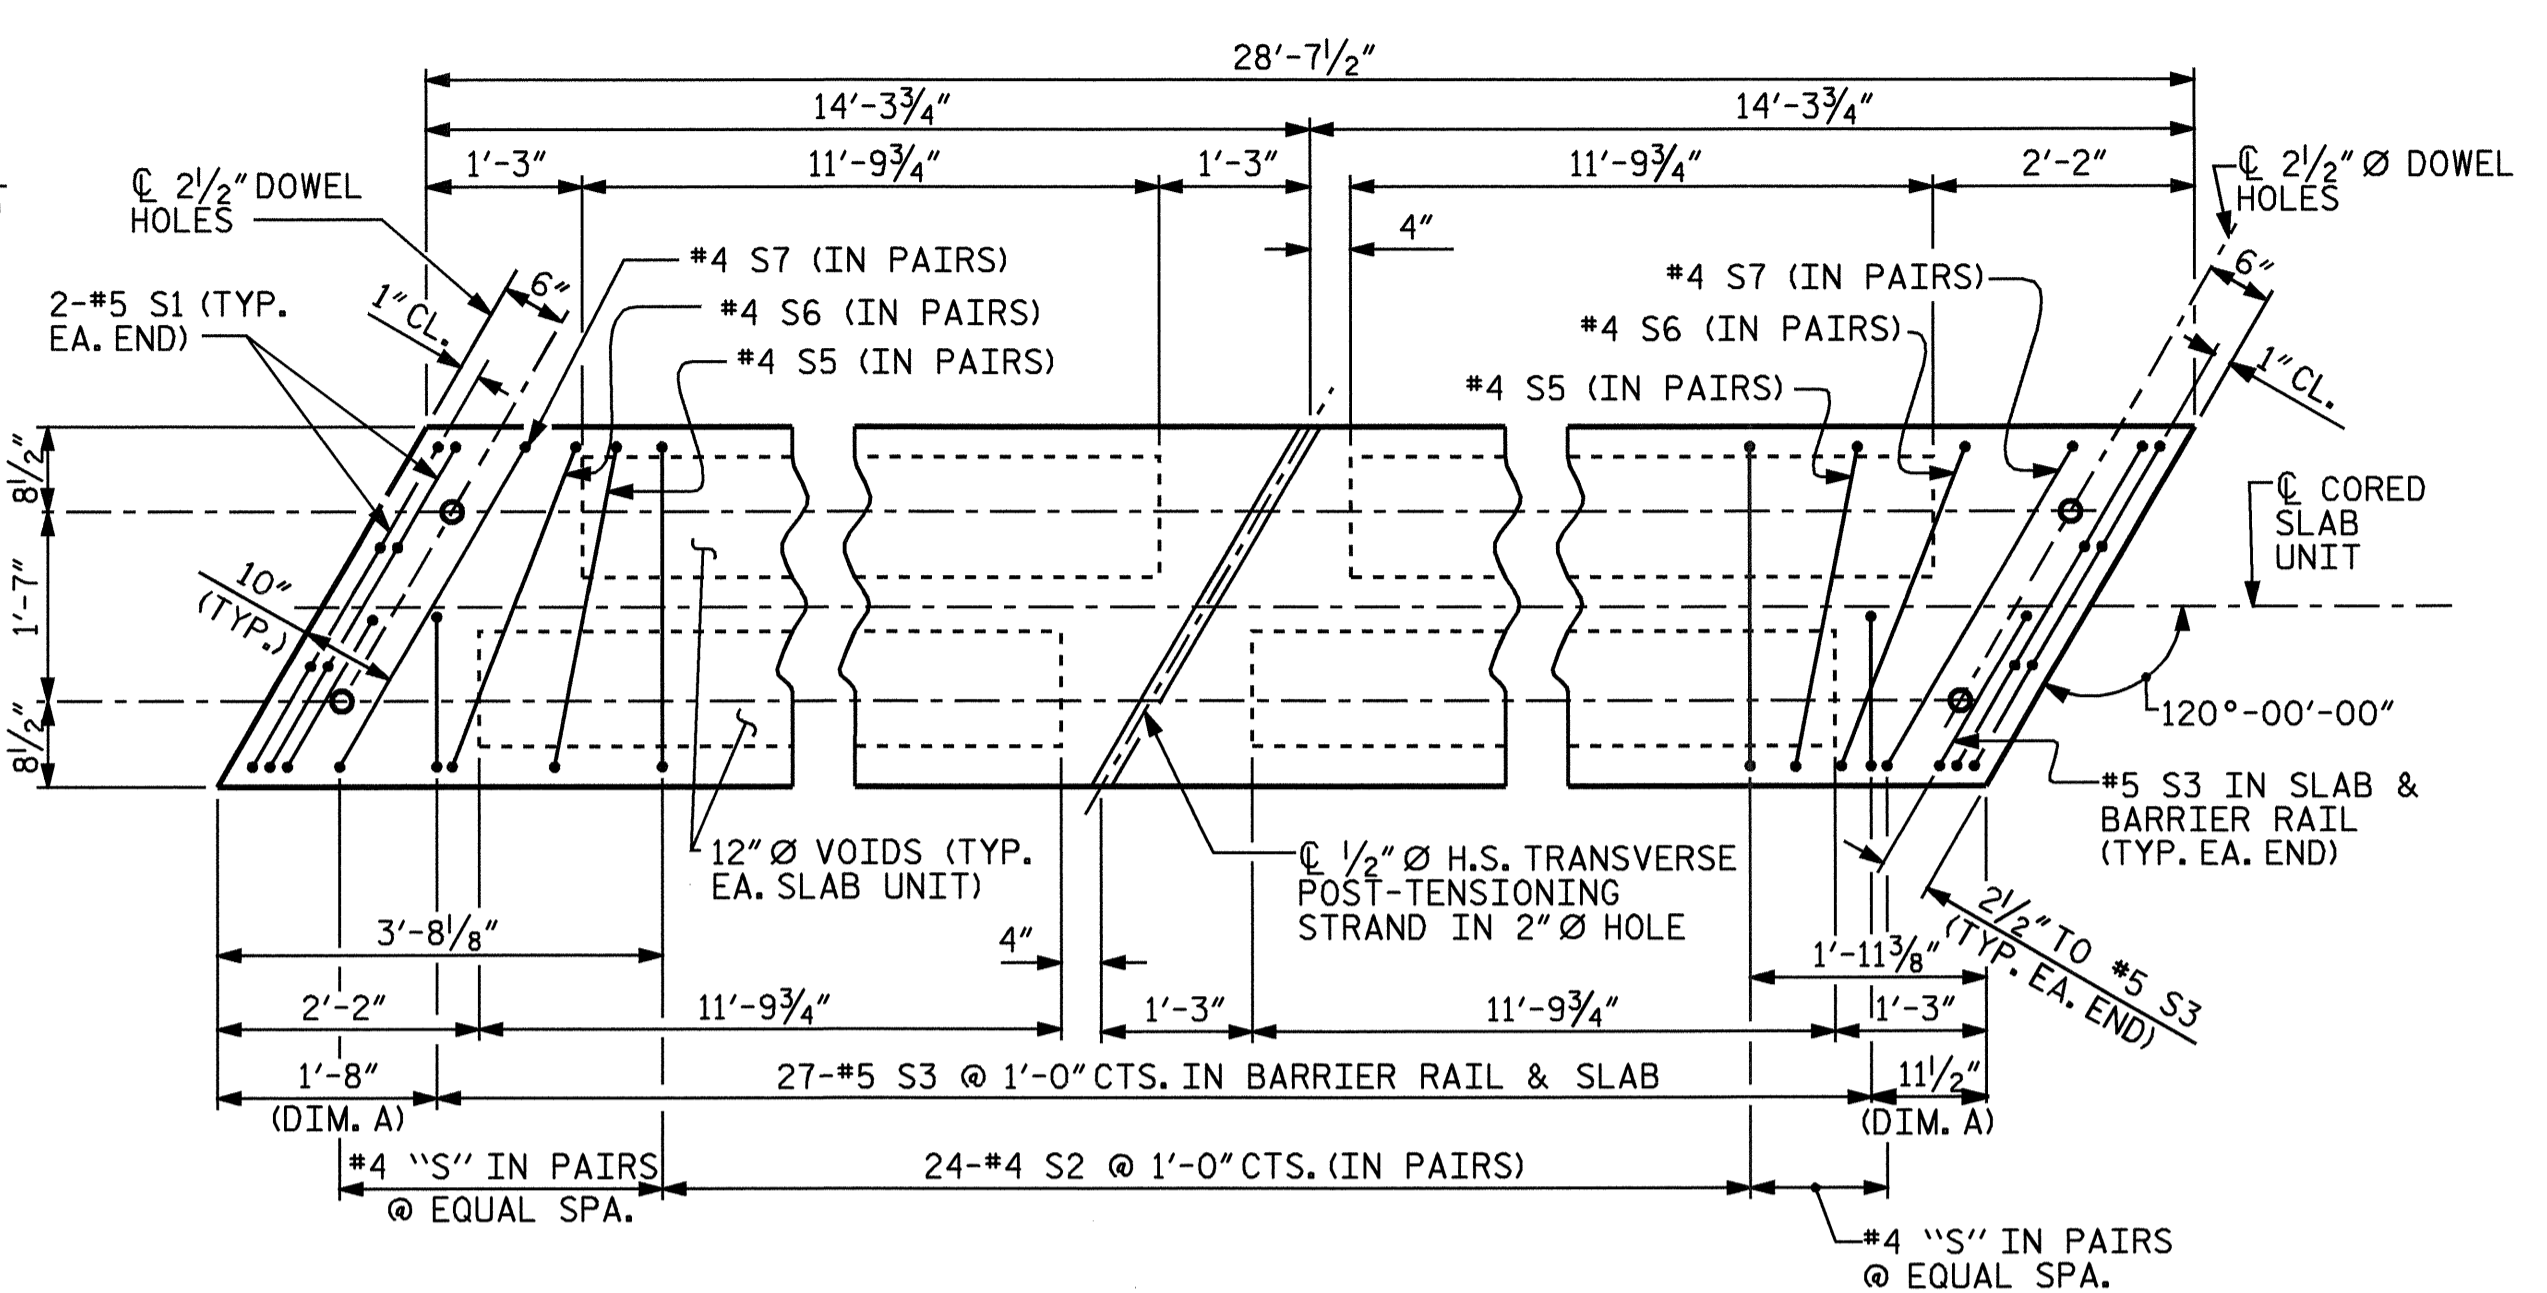

PLAN OF EXTERIOR CORED SLAB UNIT

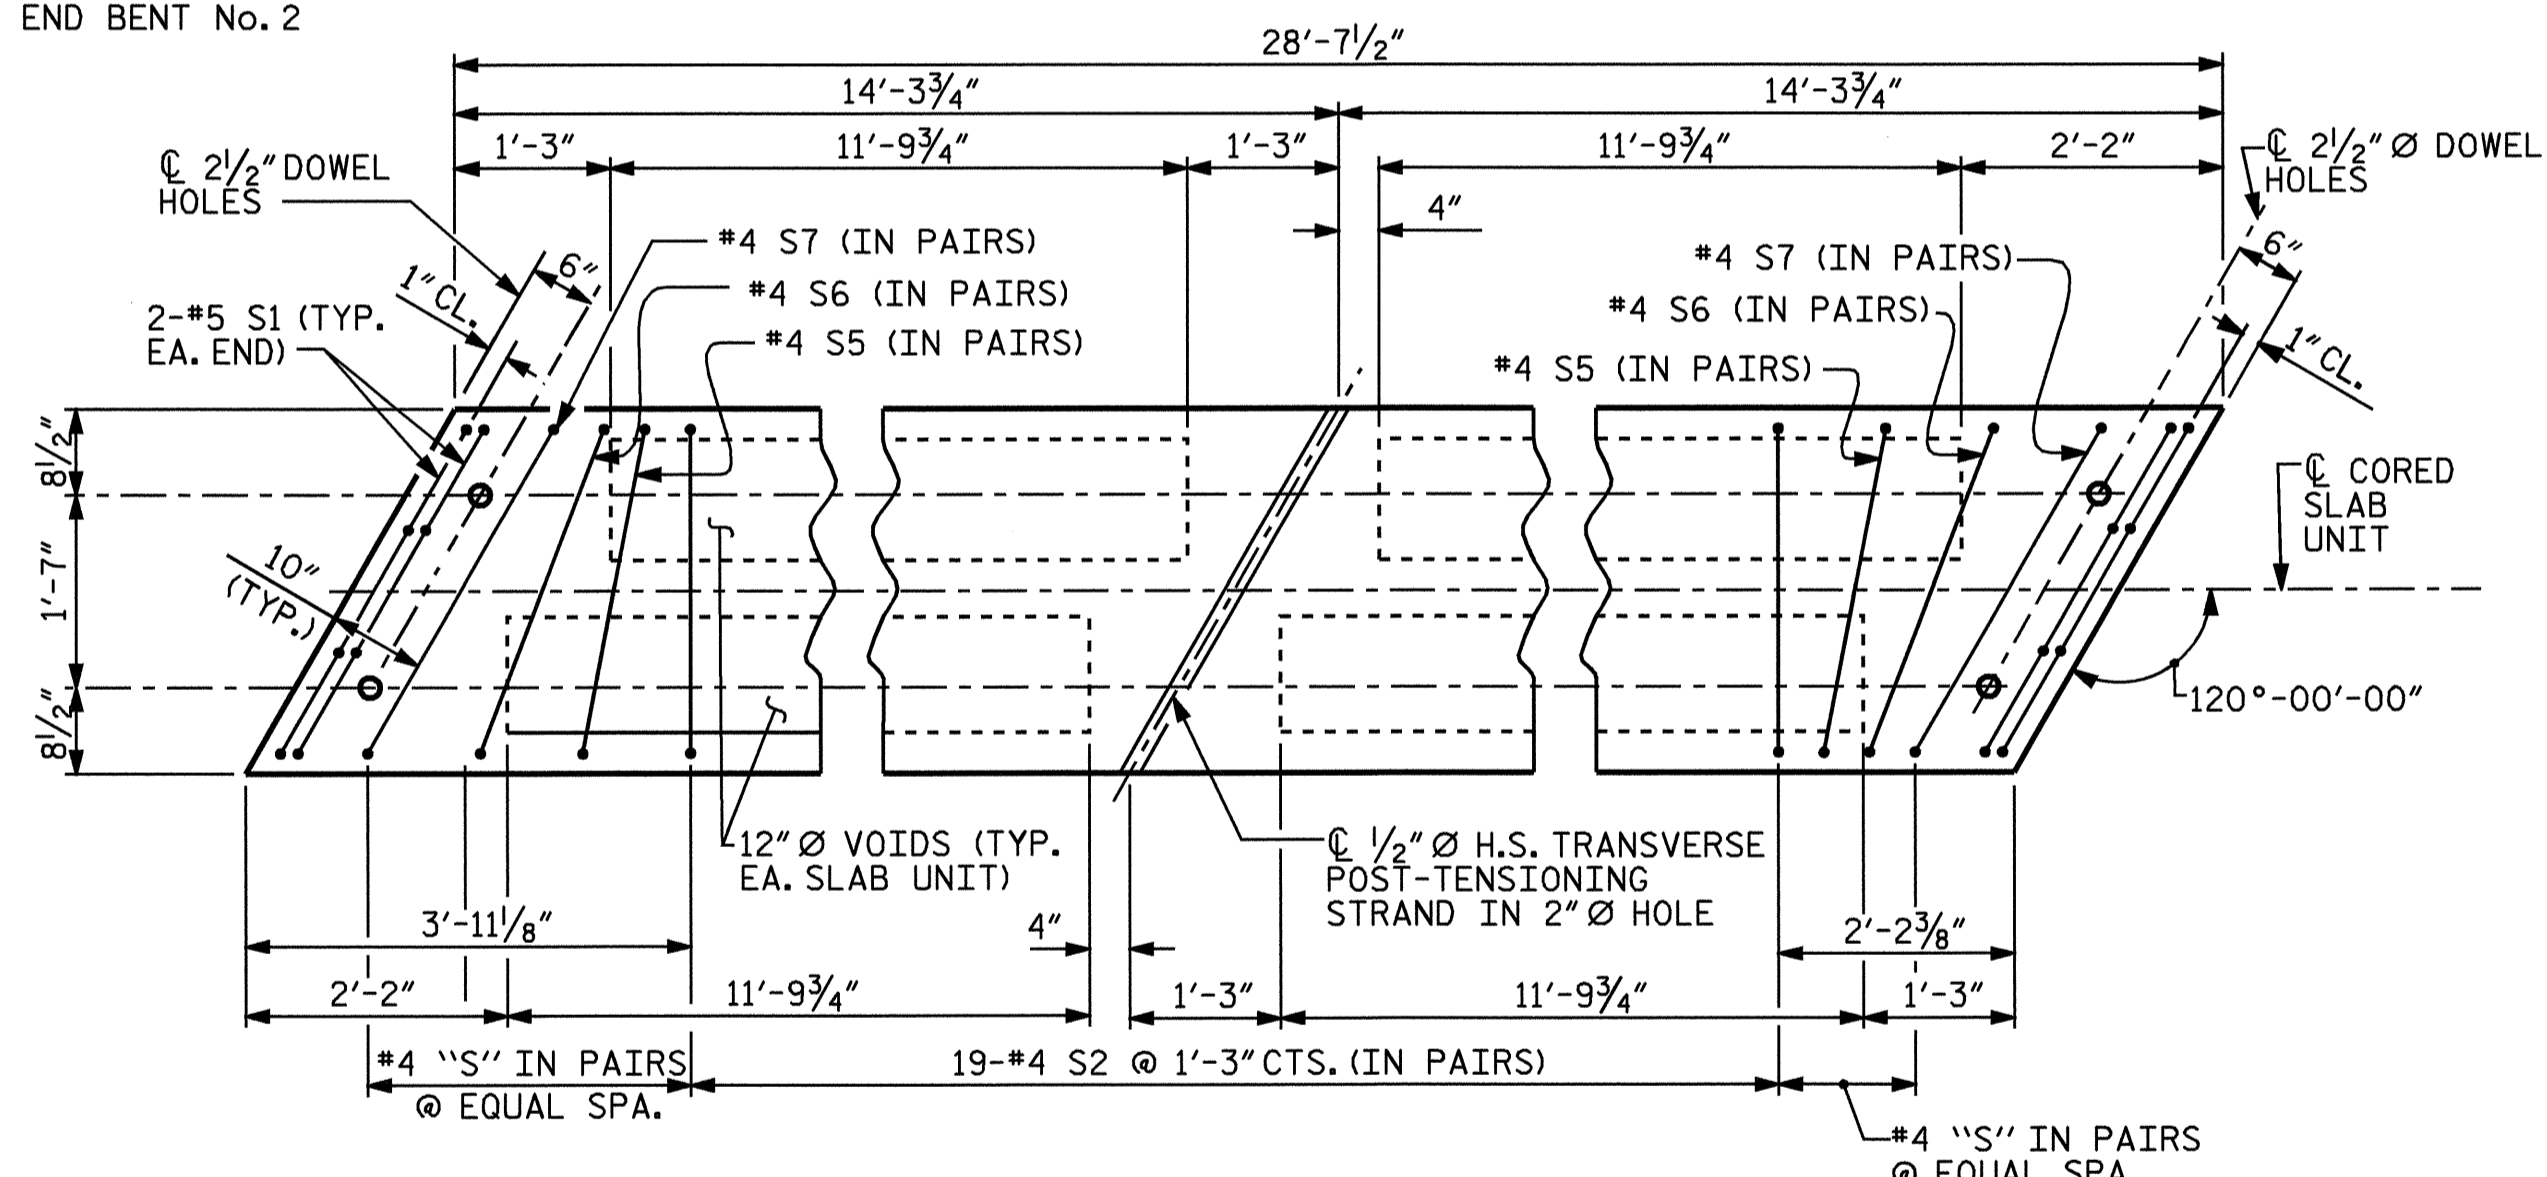

PLAN OF INTERIOR CORED SLAB UNIT

PROJECT NO. B-3709
WATAUGA COUNTY
 STATION: 16+99.00 -L-

SHEET 4 OF 5

STATE OF NORTH CAROLINA
 DEPARTMENT OF TRANSPORTATION
 RALEIGH
 SUPERSTRUCTURE
 PLAN OF SPAN C



| REVISIONS | | | | | | SHEET NO. | |
|-----------|-----|-------|-----|-----|-------|-----------|----|
| NO. | BY: | DATE: | NO. | BY: | DATE: | S-7 | |
| 1 | | | 3 | | | TOTAL | 23 |
| 2 | | | 4 | | | SHEETS | |

DRAWN BY : A.R.CHESSON DATE : 8-04
 CHECKED BY : MIKE BRITT DATE : 10-14-04