


STATE OF NORTH CAROLINA
 DEPT. OF TRANSPORTATION
 DIVISION OF HIGHWAYS
 RALEIGH, N.C.


ENGLISH DETAIL DRAWING FOR
**TYPE III - SHOP CURVED
 STRUCTURE ANCHOR UNIT**

SHEET 1 OF 1
TYPE III SC

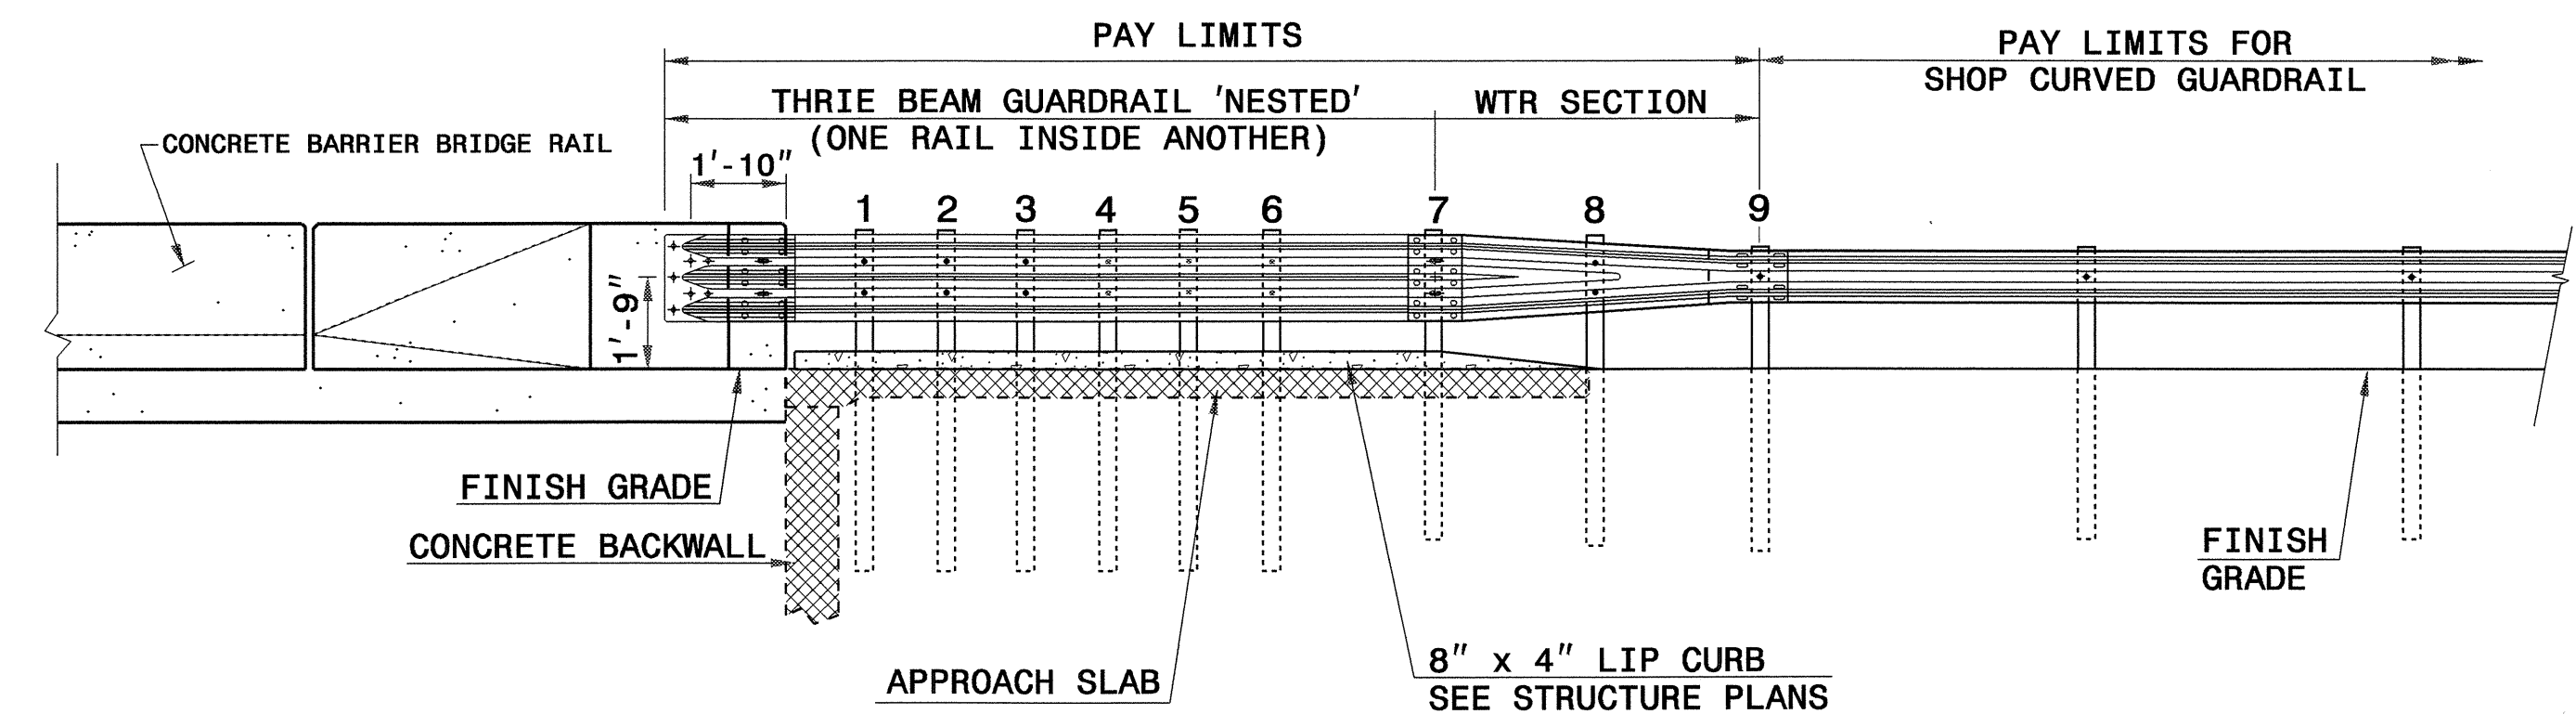

NOTE:

- **POST NOT REQUIRED FOR SKEW ANGLES GREATER THAN 150° OR LESS THAN 30° UNLESS OTHERWISE DIRECTED BY THE ENGINEER.
- *THE DISTANCE FROM END OF BRIDGE BARRIER TO CENTER LINE OF THE FIRST POST SHOULD BE 11½" IF CONCRETE BACKWALL IS NOT PRESENT.
- SHOULDER BERM GUTTER MUST BE INSTALLED TO THE LIMITS 8" x 4" LIP CURB IS SHOWN IF ANCHOR UNIT IS NOT ADJACENT TO AN APPROACH SLAB.
- MEASURE GUARDRAIL HEIGHT FROM THE TOP OF ADJACENT SURFACE (SHOULDER, BERM, OR GUTTER).
- USE NO STEEL POSTS WITHIN THE GUARDRAIL ANCHOR UNIT LIMITS.
- LAP JOINTS IN THE DIRECTION OF TRAFFIC FLOW.
- SEE STANDARD 862.03 SHEET 4 FOR POST SECTIONS 1 THRU 9.

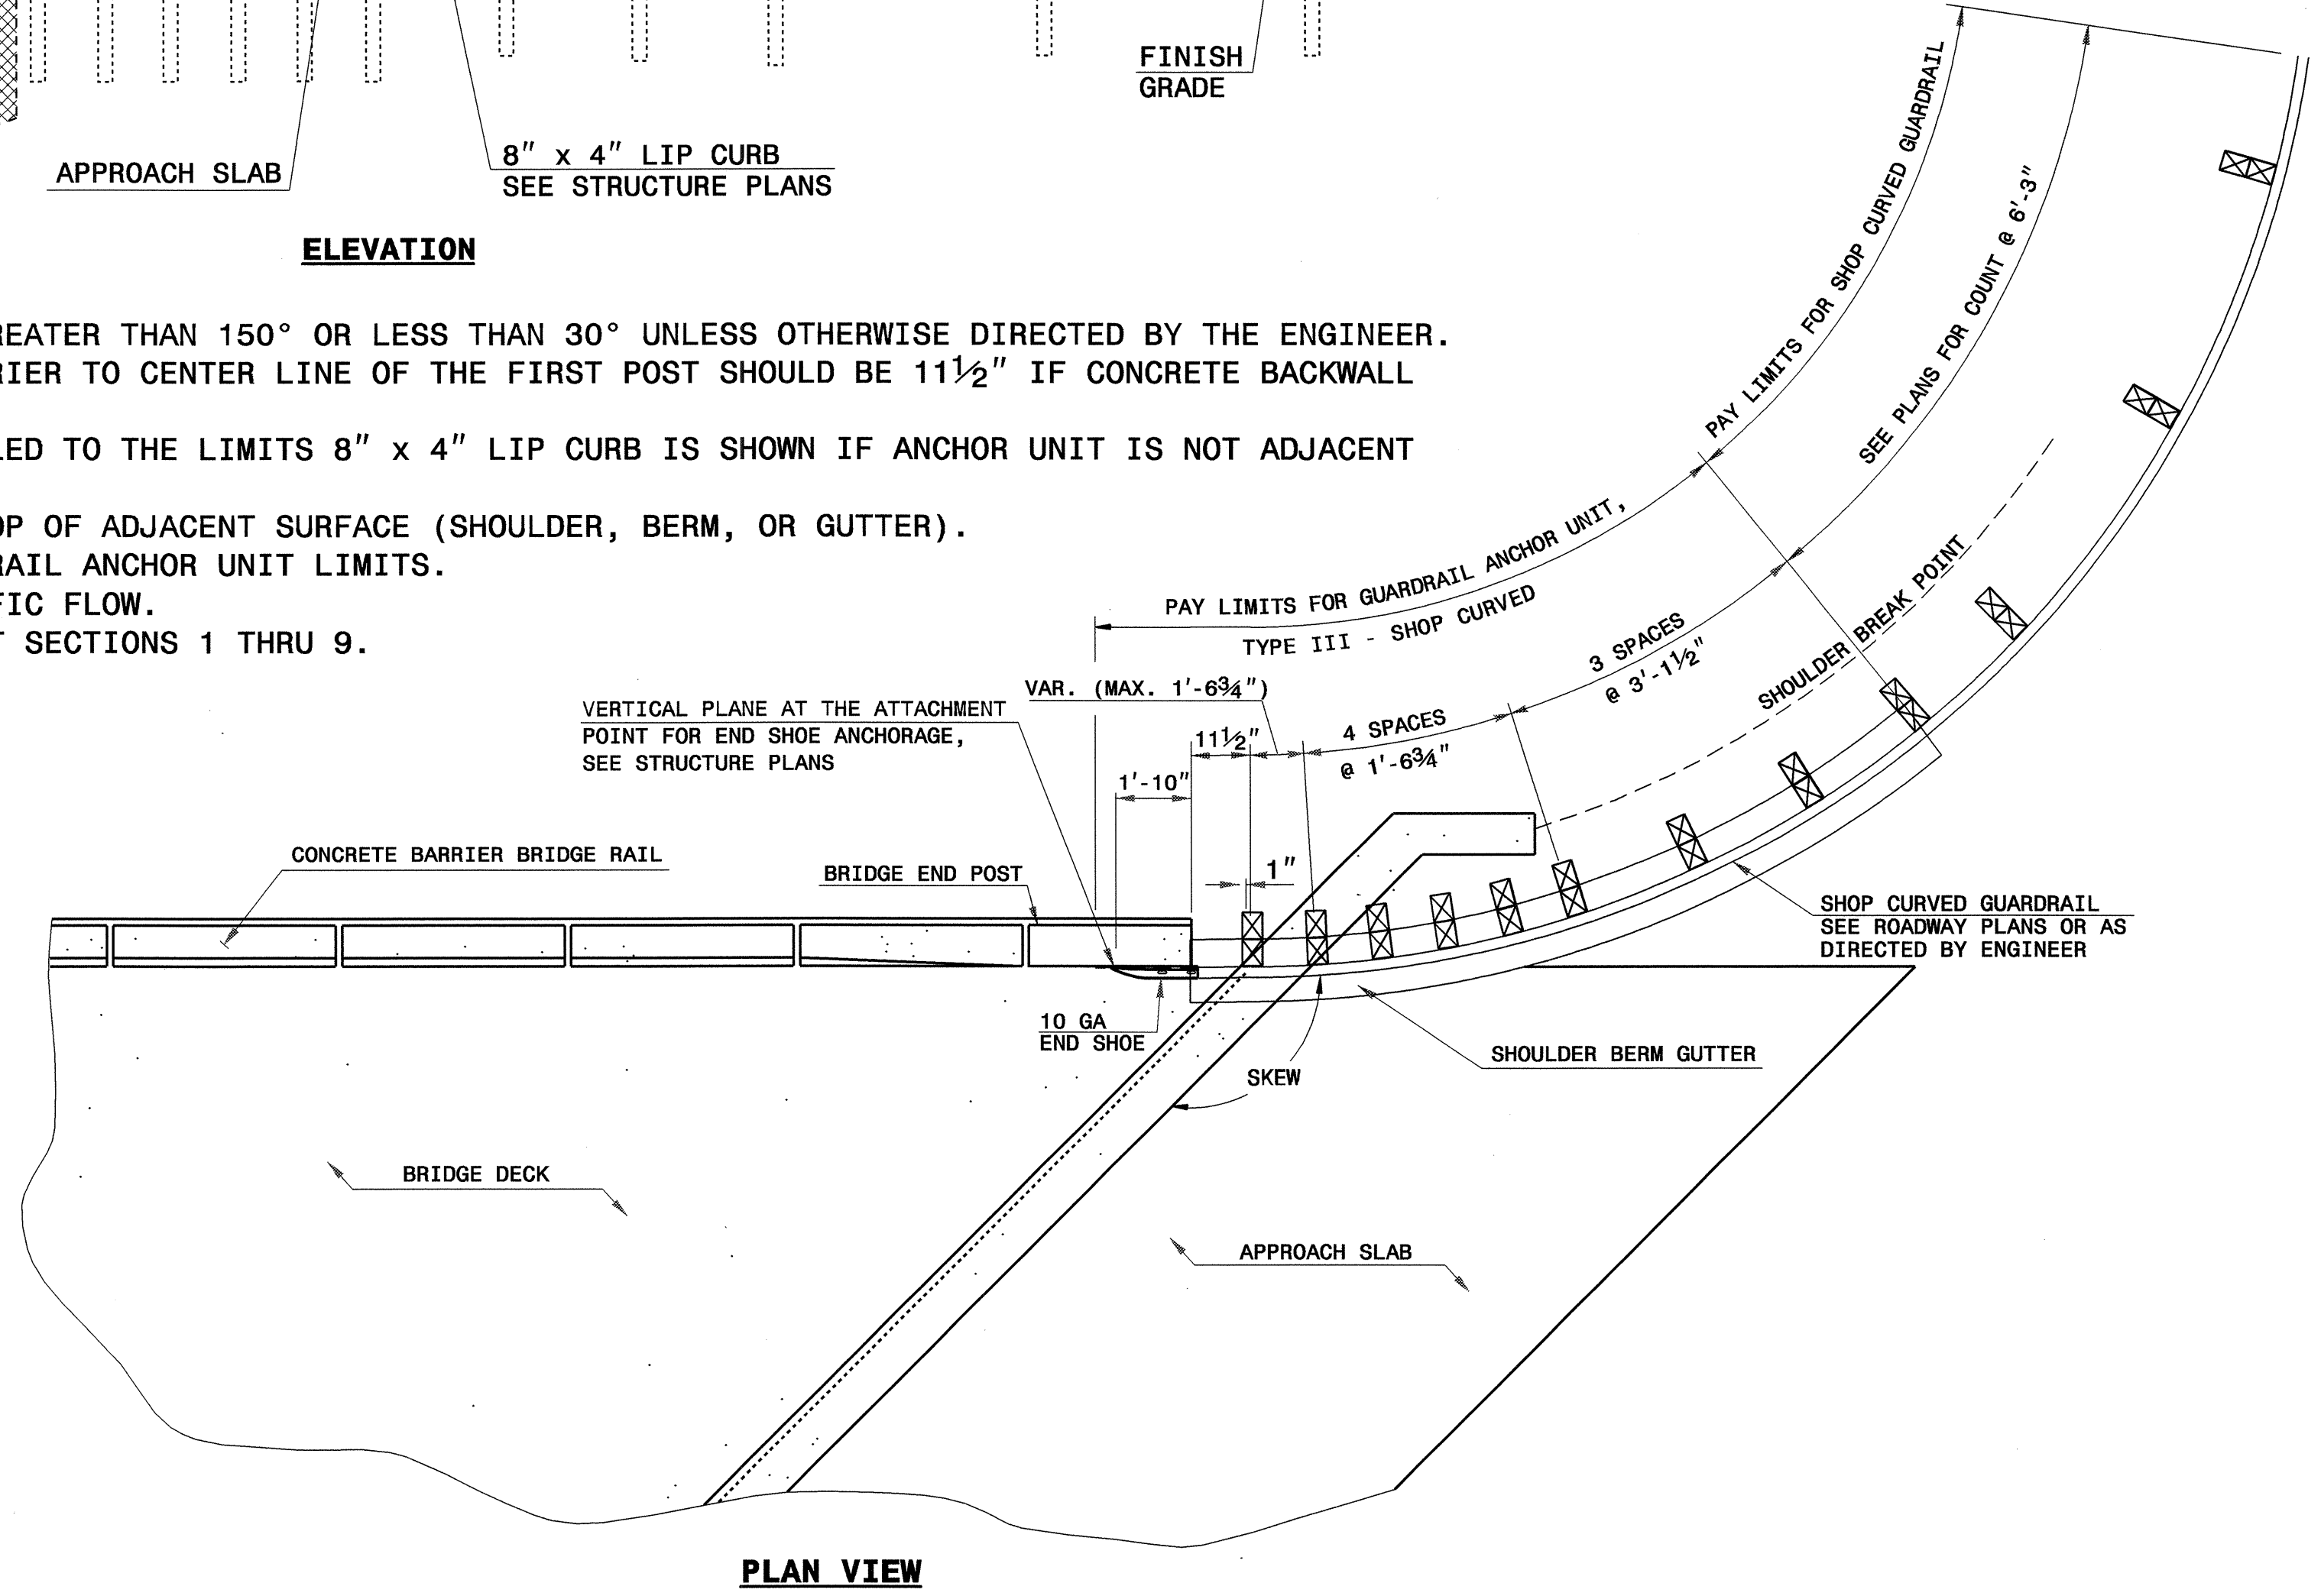

**GUARDRAIL ANCHOR UNIT, TYPE III - SHOP CURVED
 FOR ATTACHMENT TO RAIL ON BRIDGE**

SEE ROADWAY PLANS AND PROVISIONS FOR END TREATMENT

STATE OF NORTH CAROLINA
 DEPT. OF TRANSPORTATION
 DIVISION OF HIGHWAYS
 RALEIGH, N.C.

ENGLISH DETAIL DRAWING FOR
**TYPE III - SHOP CURVED
 STRUCTURE ANCHOR UNIT**

SHEET 1 OF 1
TYPE III SC



**DESIGN SERVICES UNIT
 STANDARDS AND SPECIAL DESIGN**
 Office 919-250-4128 FAX 919-250-4119

SEE PLATE FOR TITLE

ORIGINAL BY: _____	DATE: _____
MODIFIED BY: <u>rnbrtt</u>	DATE: <u>02-25-04</u>
CHECKED BY: _____	DATE: _____
FILE SPEC.: <u>details/nbrtt/english/b3709typeIIisc.dgn</u>	

5/14/99
 05-FEB-2004 11:29
 C:\SLS\cadd\p1\english\brtt\english\b3709 type III sc.dgn
 RNbrtt
 A1 052203039