



STATE OF  
NORTH CAROLINA  
DEPT. OF TRANSPORTATION  
DIVISION OF HIGHWAYS  
RALEIGH, N.C.

ENGLISH DETAIL DRAWING FOR  
**PRECAST REINFORCED CONCRETE BARRIER**  
41" SINGLE FACED

SHEET 3 OF 8  
**857D01**

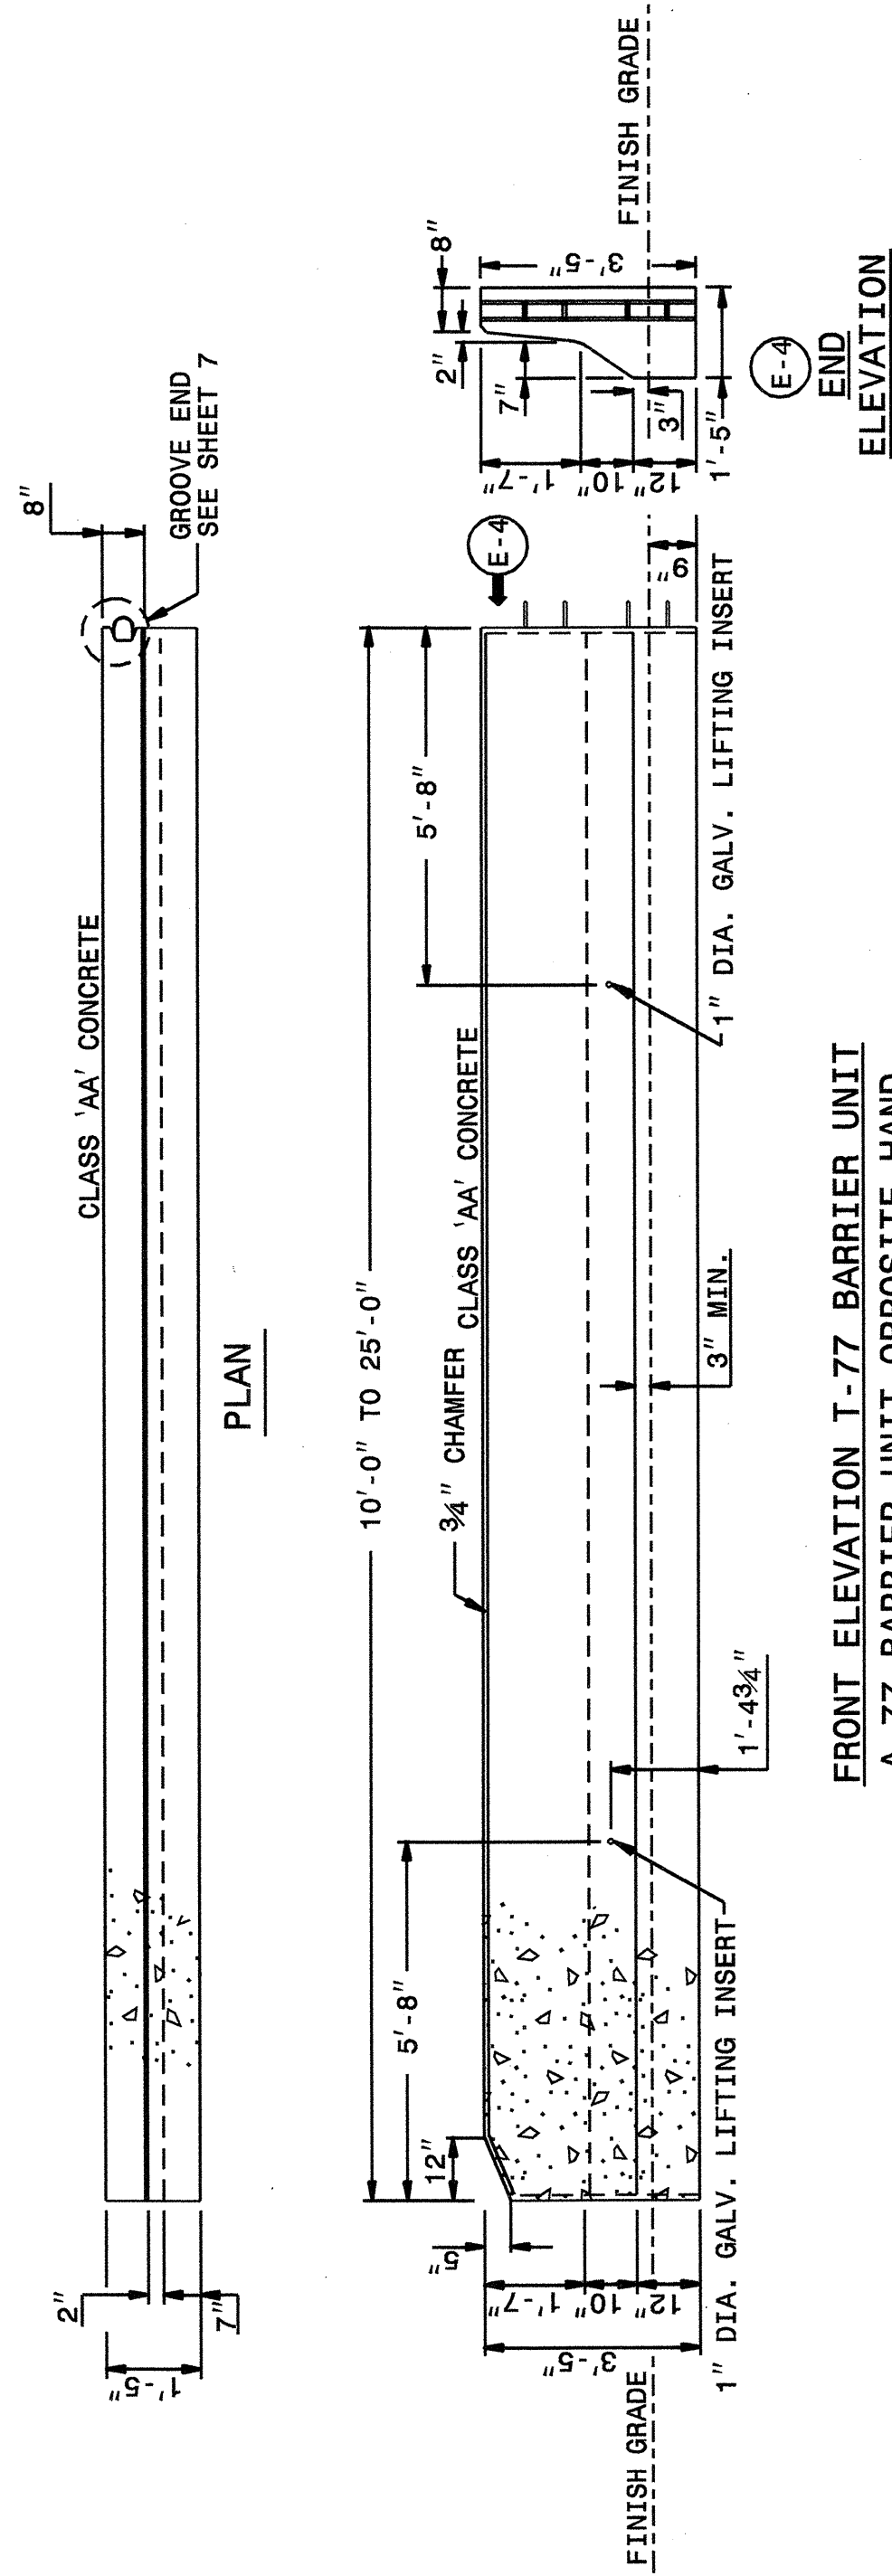

**FRONT ELEVATION I-77 BARRIER UNIT  
A-77 BARRIER UNIT OPPOSITE HAND**

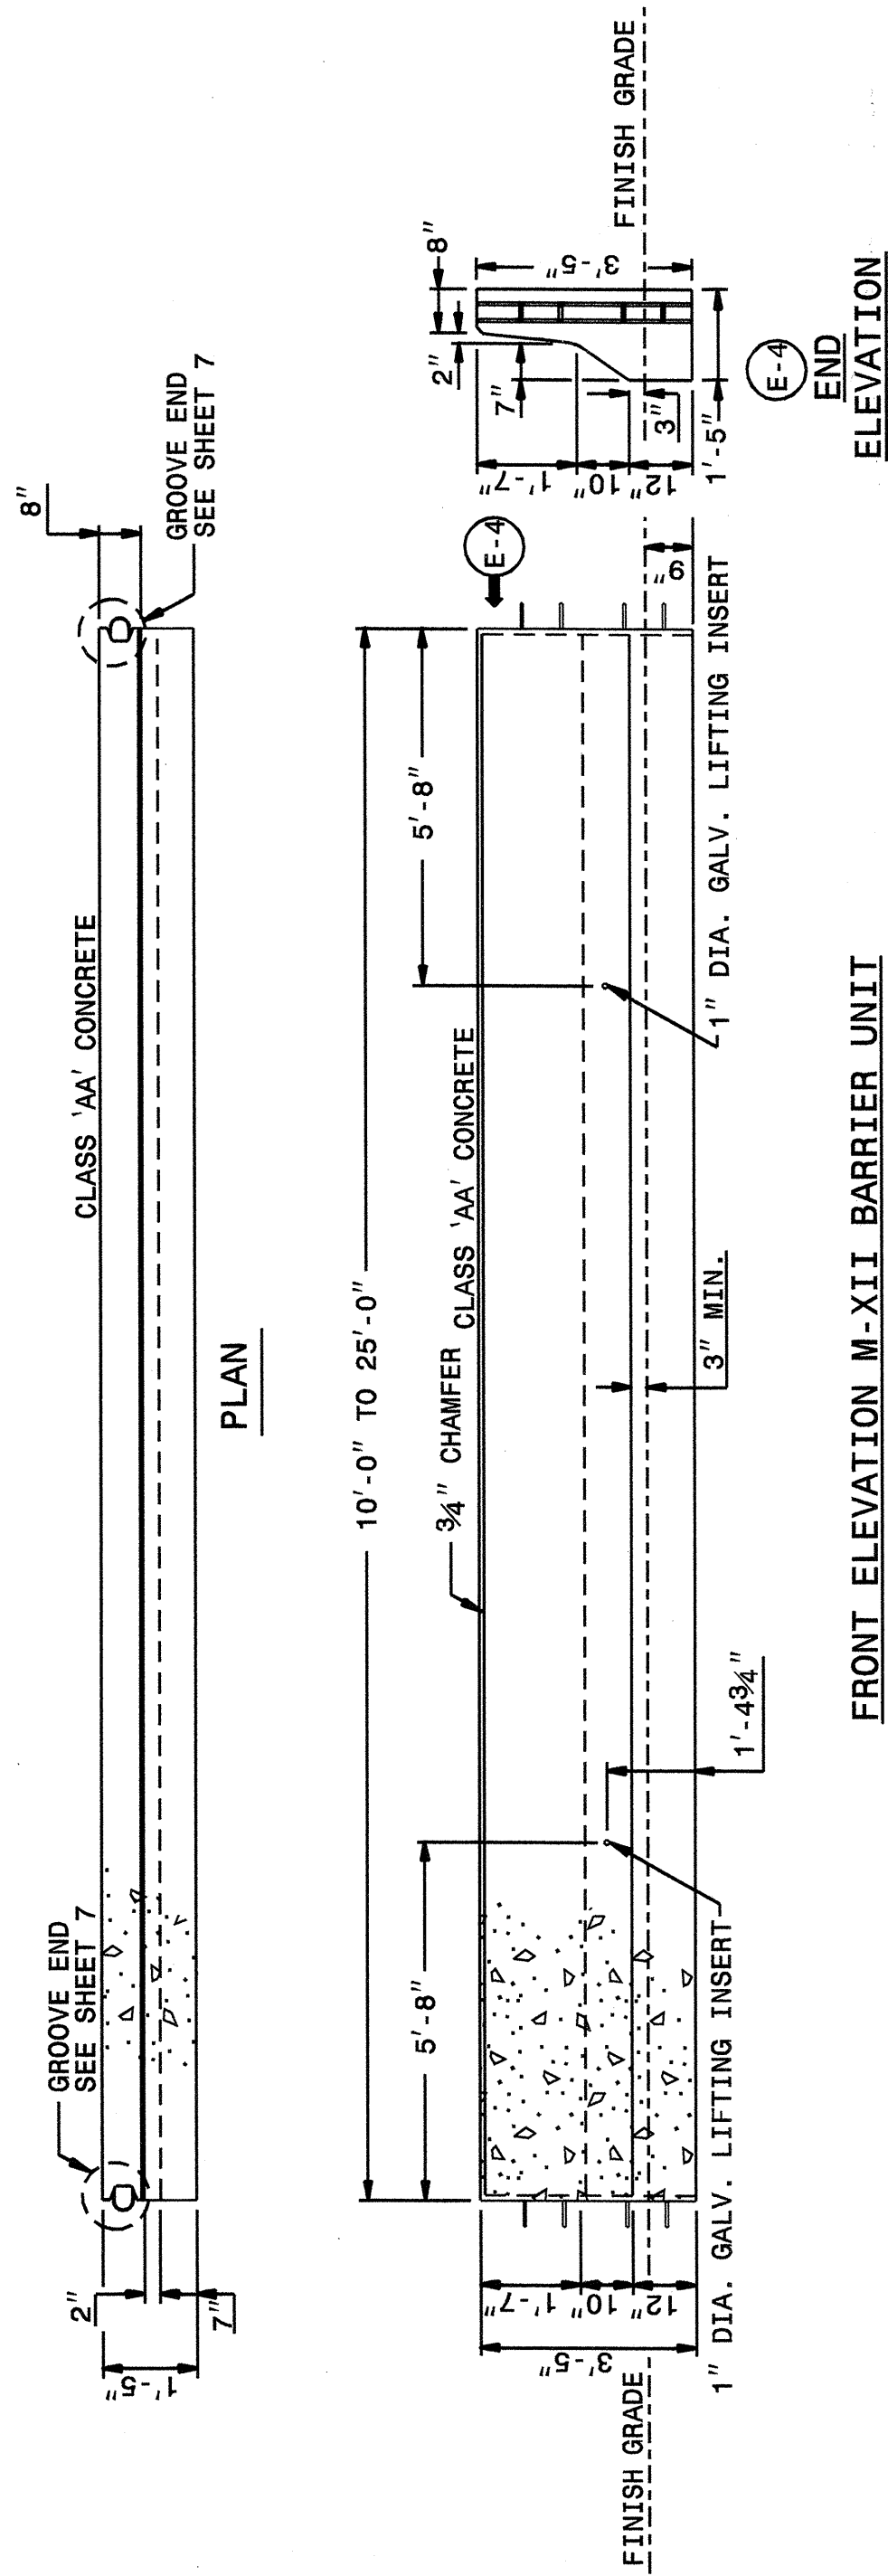

**FRONT ELEVATION M-XII BARRIER UNIT**

STATE OF  
NORTH CAROLINA  
DEPT. OF TRANSPORTATION  
DIVISION OF HIGHWAYS  
RALEIGH, N.C.


ENGLISH DETAIL DRAWING FOR  
**PRECAST REINFORCED CONCRETE BARRIER**  
41" SINGLE FACED

SHEET 3 OF 8  
**857D01**


STATE OF  
NORTH CAROLINA  
DEPT. OF TRANSPORTATION  
DIVISION OF HIGHWAYS  
RALEIGH, N.C.

ENGLISH DETAIL DRAWING FOR  
**PRECAST REINFORCED CONCRETE BARRIER**  
41" SINGLE FACED

SHEET 4 OF 8  
**857D01**

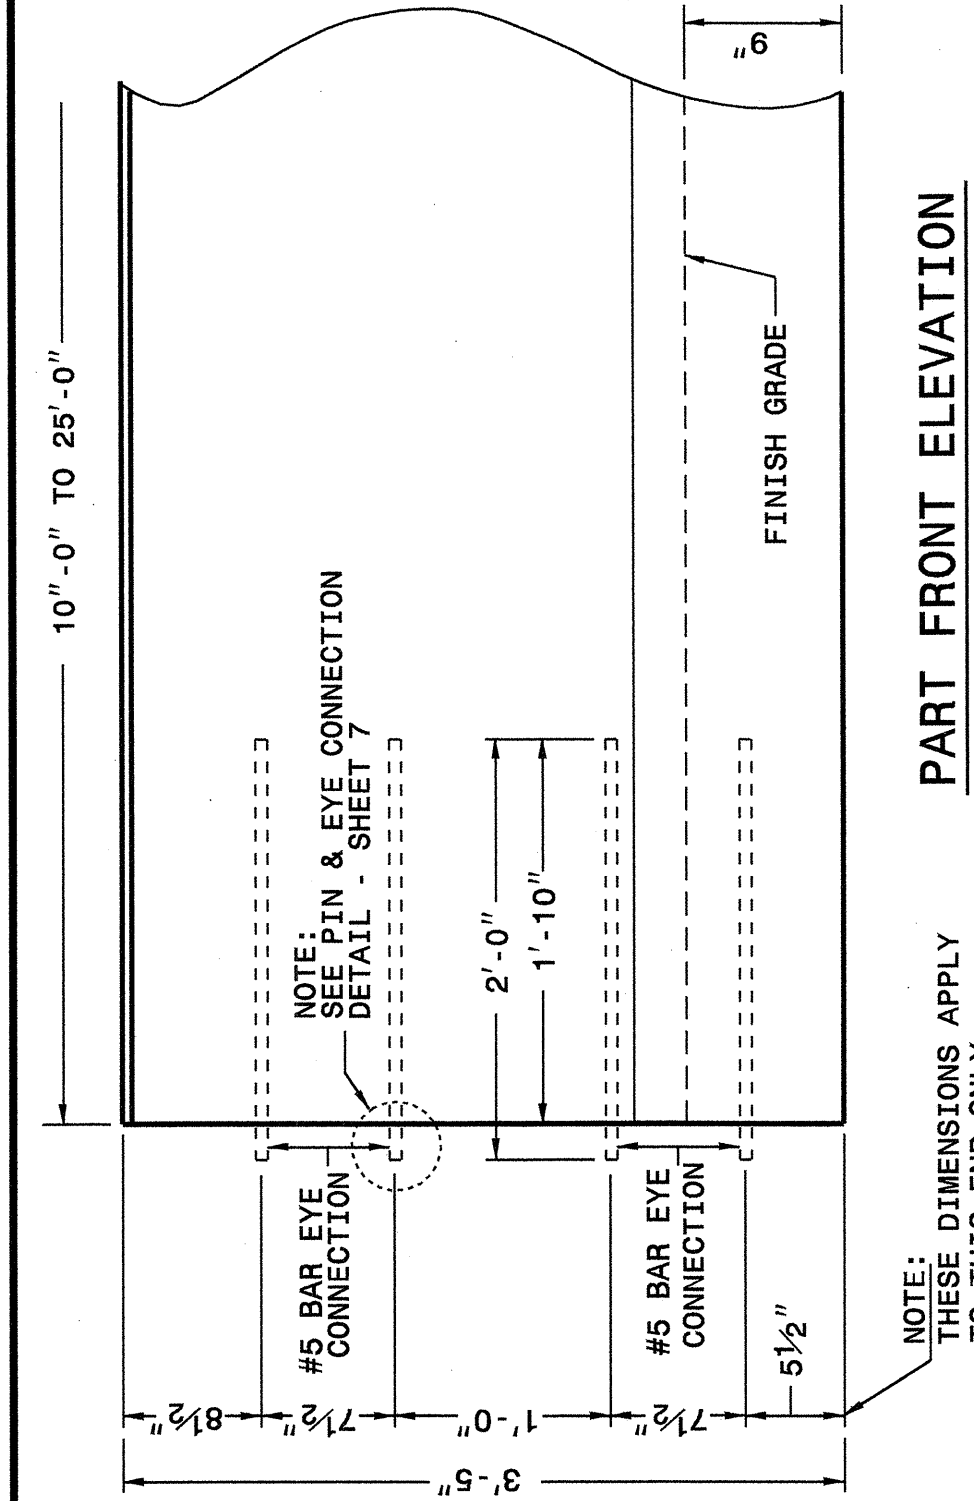

**PART FRONT ELEVATION**

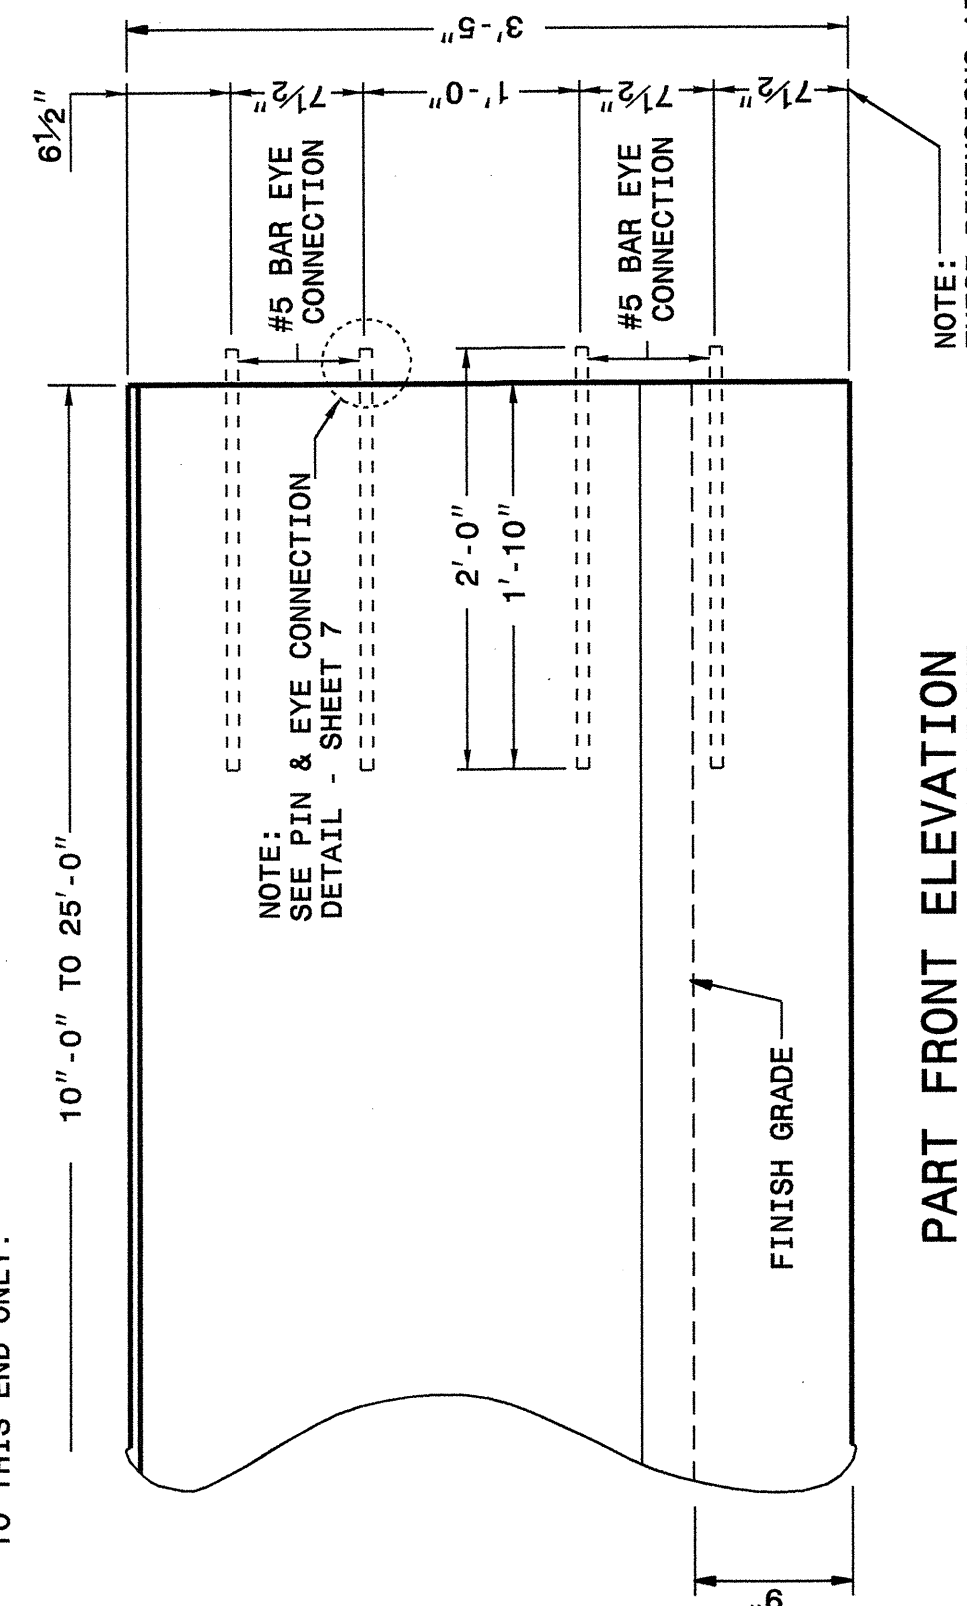

**PART FRONT ELEVATION**

NOTE: THESE DIMENSIONS APPLY TO THIS END ONLY.

**ELEVATION VIEWS  
SHOWING PLACEMENT OF EYE  
BARS AT EACH END**

STATE OF  
NORTH CAROLINA  
DEPT. OF TRANSPORTATION  
DIVISION OF HIGHWAYS  
RALEIGH, N.C.

ENGLISH DETAIL DRAWING FOR  
**PRECAST REINFORCED CONCRETE BARRIER**  
41" SINGLE FACED

SHEET 4 OF 8  
**857D01**

DESIGN SERVICES UNIT  
**STANDARDS AND SPECIAL DESIGN**  
Office 919-250-4128 FAX 919-250-4119

**SEE PLATE FOR TITLE**

ORIGINAL BY: 2002 STD.857.01 DATE: \_\_\_\_\_  
MODIFIED BY: E.E. WARD DATE: 6-12-03  
CHECKED BY: *EBW* DATE: 7-12-04  
FILE SPEC.: /usr/stds/02todetail/english/85701/857d01.dgn



I:\APR-2004\_09-02  
M:\Projects\01 Detail\encl\ward\stds\02\stds to Special Detail\english\85701\857d01.dgn  
checked by E.E. Ward AT 10:52:26