



8/23/99

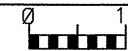

50 40 30 20 10 0 10 20 30 40 50 60 70 80 90 100 110 120 130 140 150 160 170 180 190 200 210 220 230 240 250

- (A) ROADWAY EMBANKMENT: BROWN AND GRAY, LOOSE TO VERY DENSE, SILTY FINE TO COARSE SAND, AND STIFF TO HARD, CLAYEY, FINE TO COARSE SANDY SILT WITH METAGRAYWACKE AND QUARTZITE GRAVEL, COBBLES, AND BOULDERS
- (B) ROADWAY EMBANKMENT: GRAY METAGRAYWACKE AND QUARTZITE BOULDERS, COBBLES, AND GRAVEL WITH SILT AND SAND MATRIX. VOIDS POSSIBLE THROUGHOUT
- (C) CRYSTALLINE ROCK: GRAY AND WHITE METAGRAYWACKE AND QUARTZITE WITH SOME METASILTSTONE
- (E) COLLUVIUM: GRAY METAGRAYWACKE AND QUARTZITE GRAVEL, COBBLES AND BOULDERS WITH BROWN SILT AND SAND MATRIX

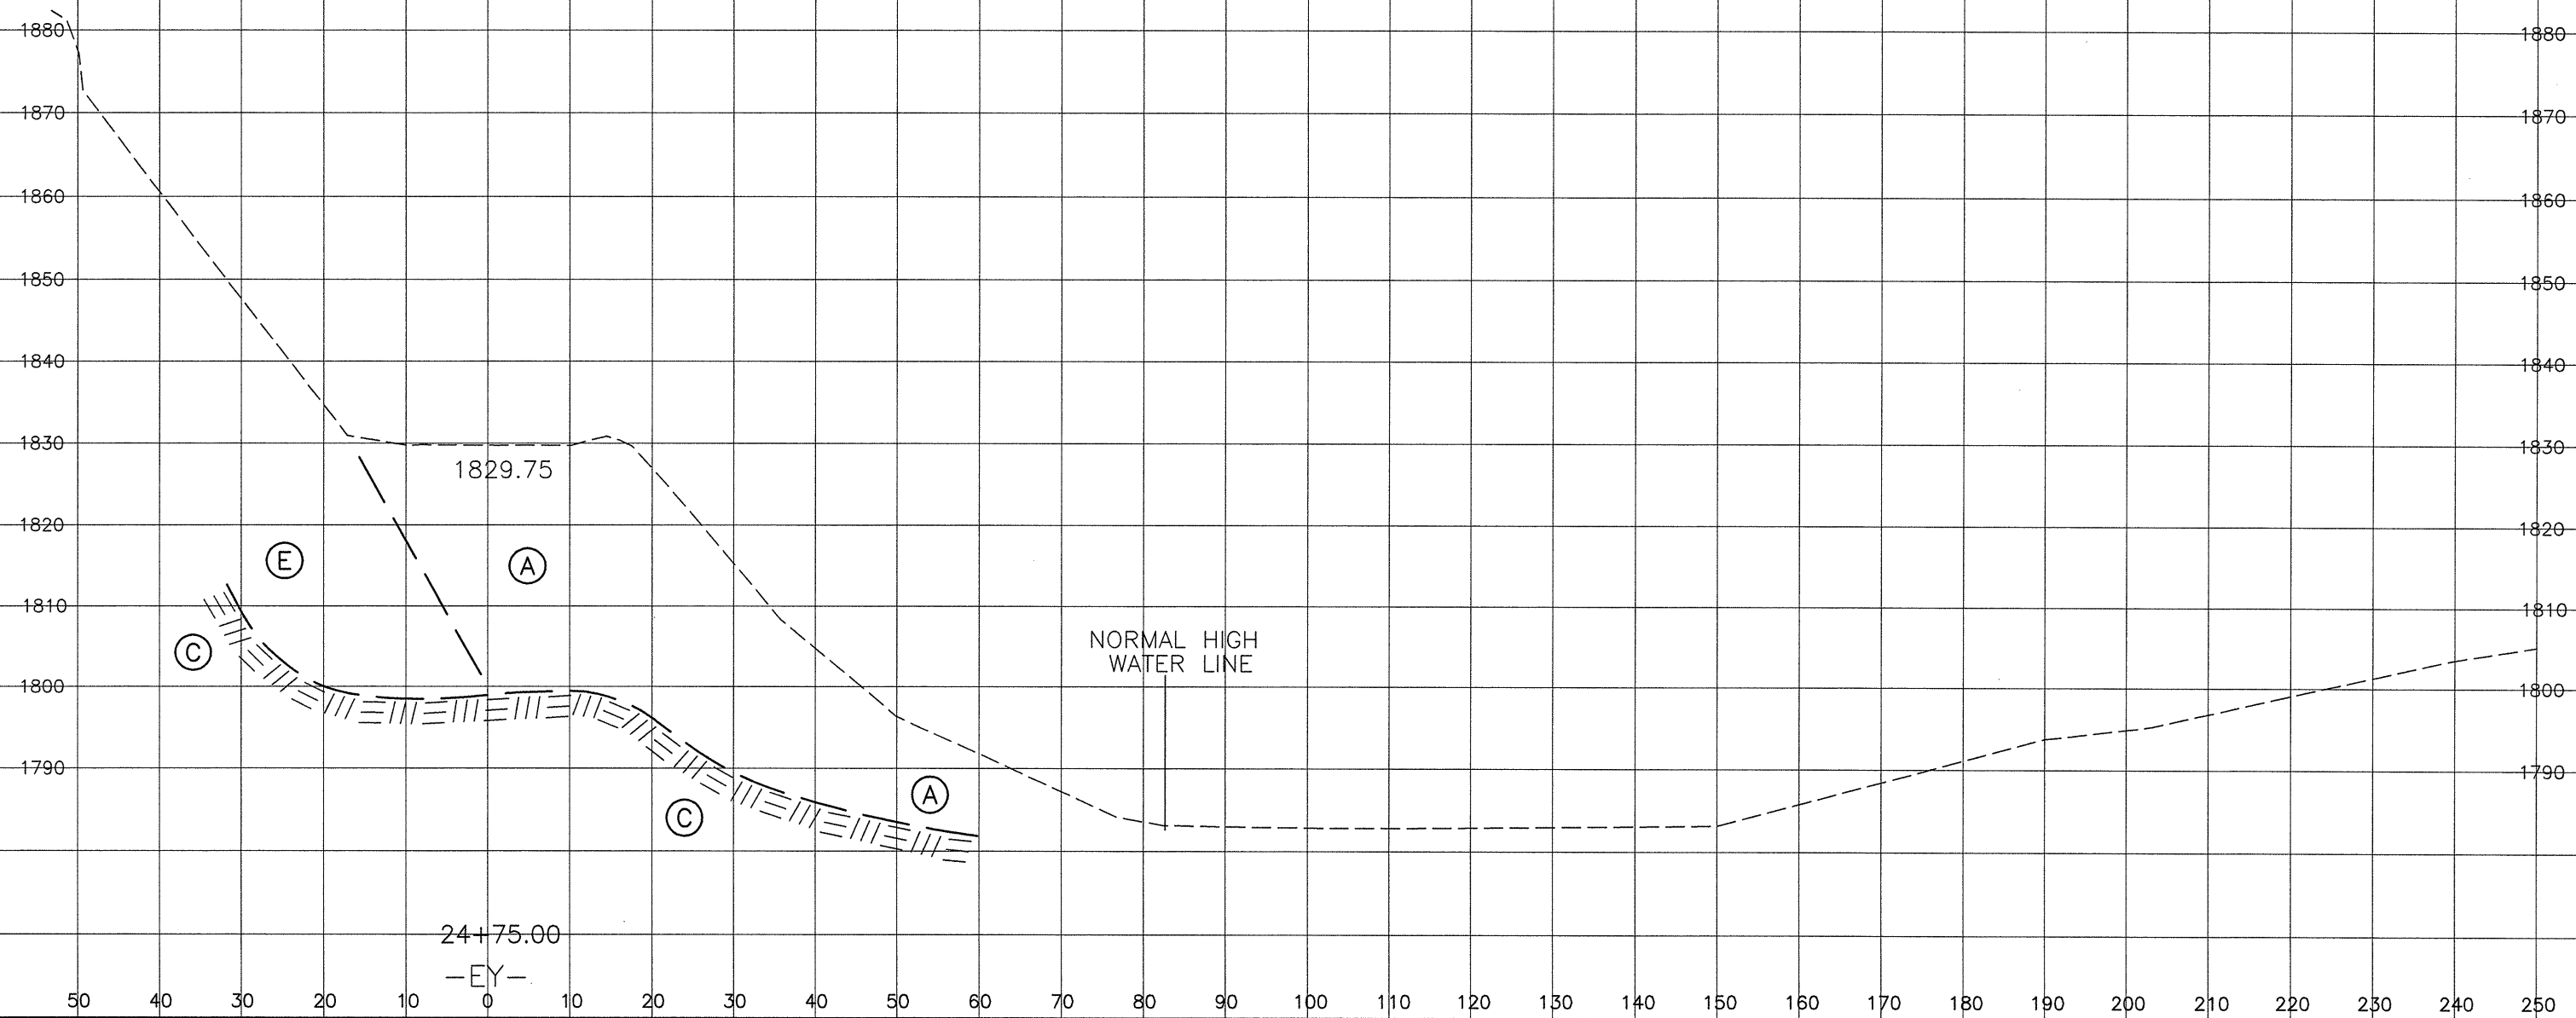

 SUSTAINABLE
 DESIGN
