


5/14/99

PROJECT REFERENCE NO. 112.1044027	SHEET NO. 6
ROADWAY DESIGN ENGINEER	HYDRAULICS ENGINEER

BM #9 CHISELED "X" IN BOULDER  
-BL- STA. 5+03, 22' RT  
ELEV. 1533.68

BM #10 8" SPIKE IN ROOT OF  
15" ROYAL PALONIA TREE  
-BL- STA. 11+27, 17' RT  
ELEV. 1547.29

BM #11 8" SPIKE IN ROOT OF  
15" ROYAL PALONIA TREE  
-BL- STA. 17+85, 17' LT  
ELEV. 1559.02

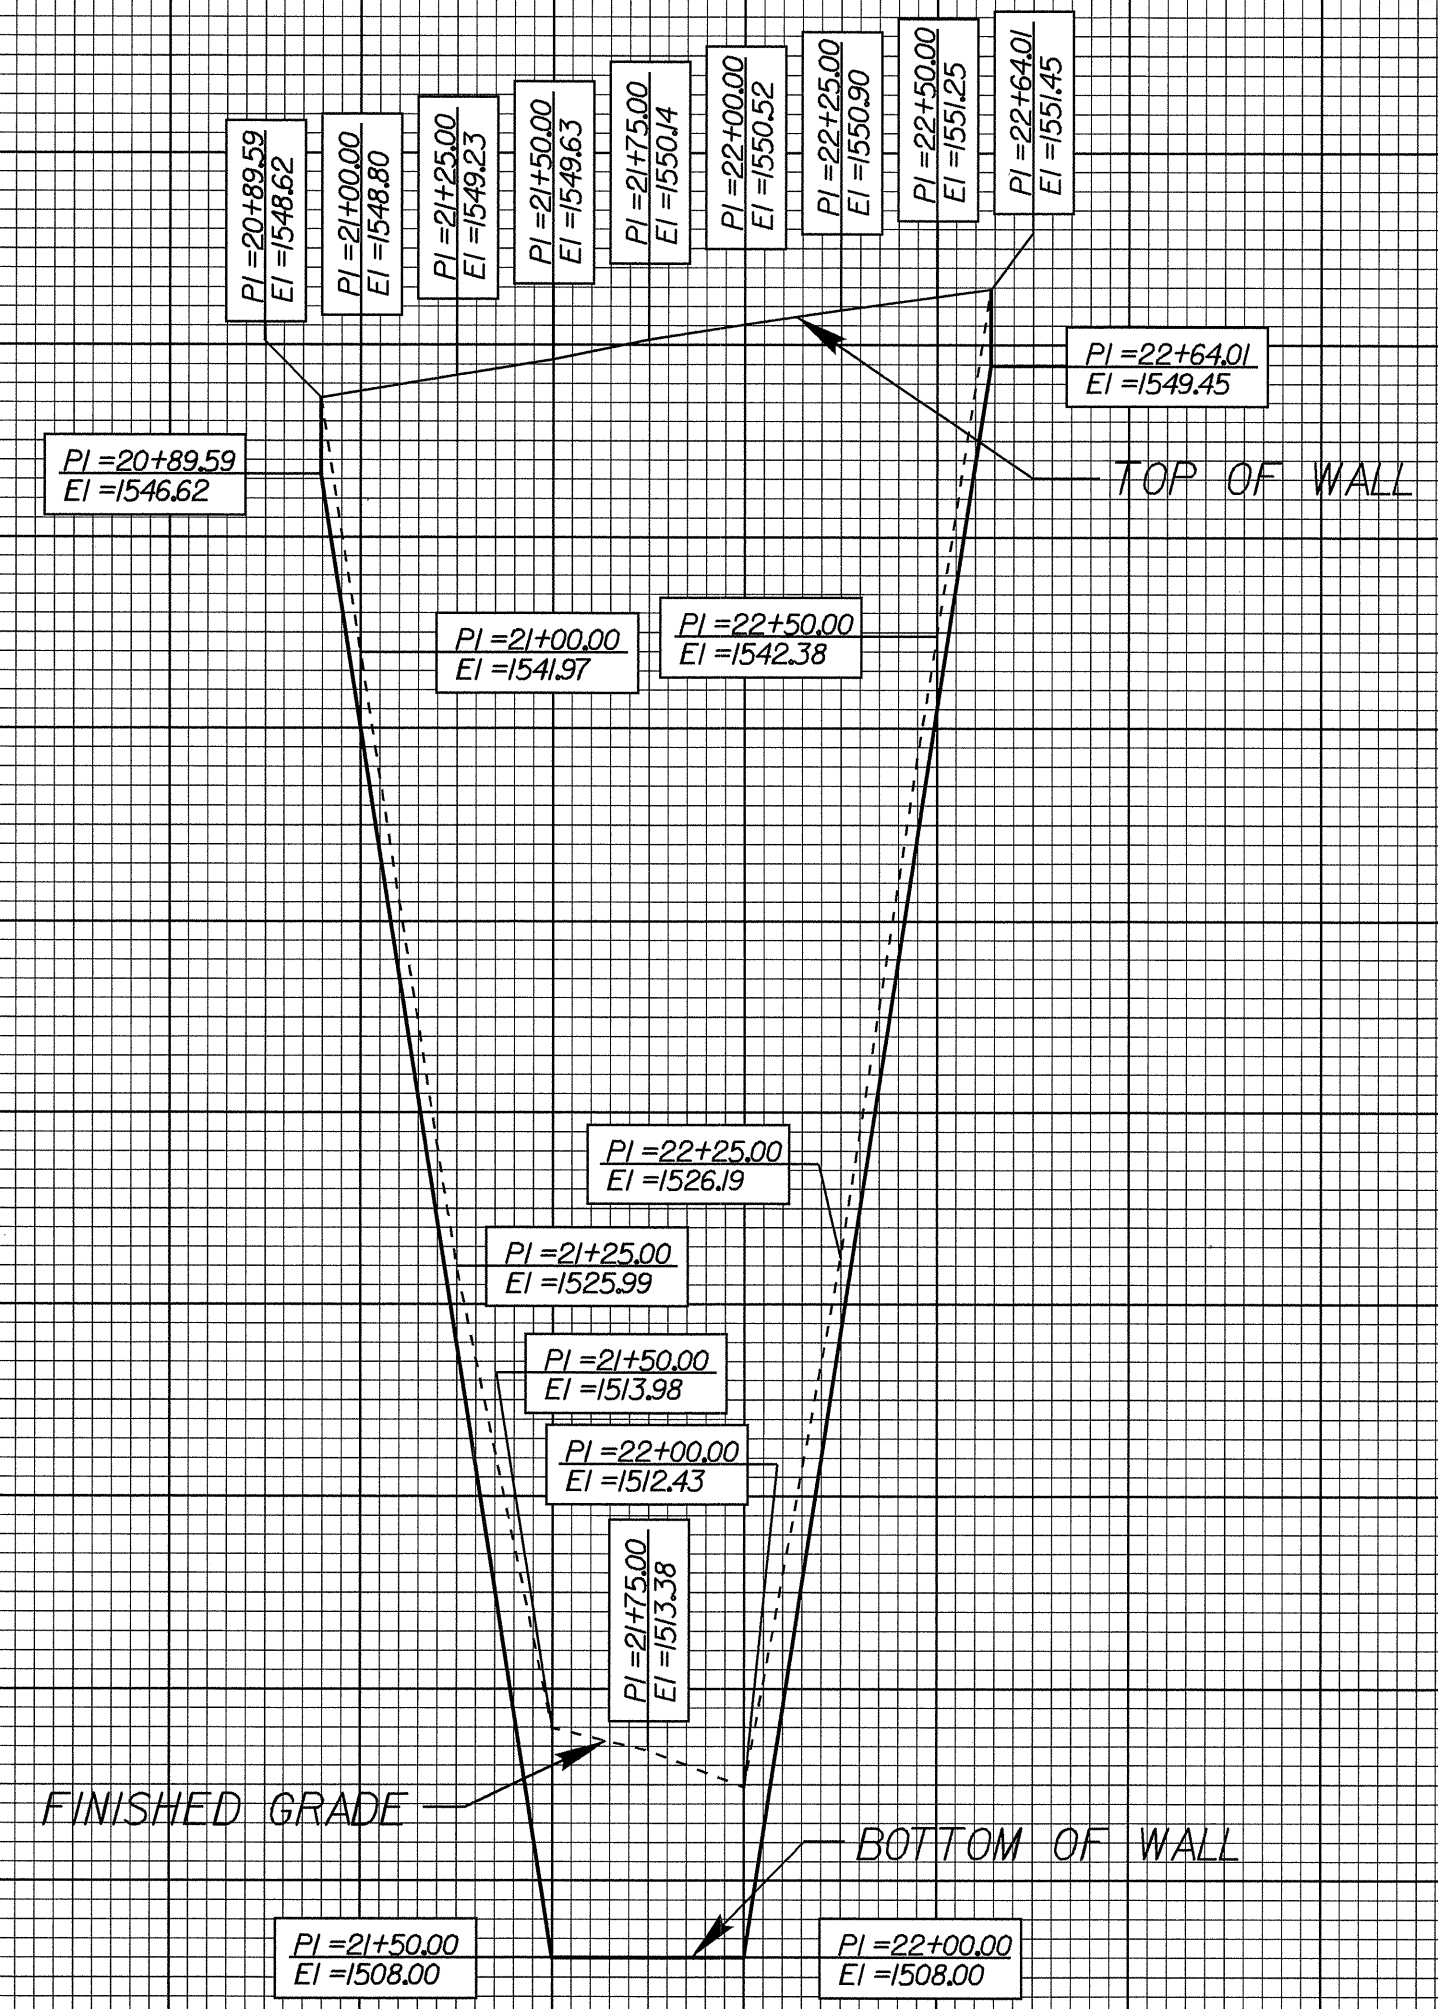

**WALL ENVELOPE -EL4- STA. 20+89.59 TO 22+64.01**

**SITE 4**

18-APR-2005 10:01 AM Site# 4\40\_rdy.pfl.dgn  
ES:Robbins AT 2023240

