



8/23/99

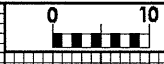

PROJ. REFERENCE NO.
112.1044027

SHEET NO.
X-36

50 40 30 20 10 0 10 20 30 40 50 60 70 80 90 100 110 120 130 140 150 160 170 180 190 200 210 220 230 240 250

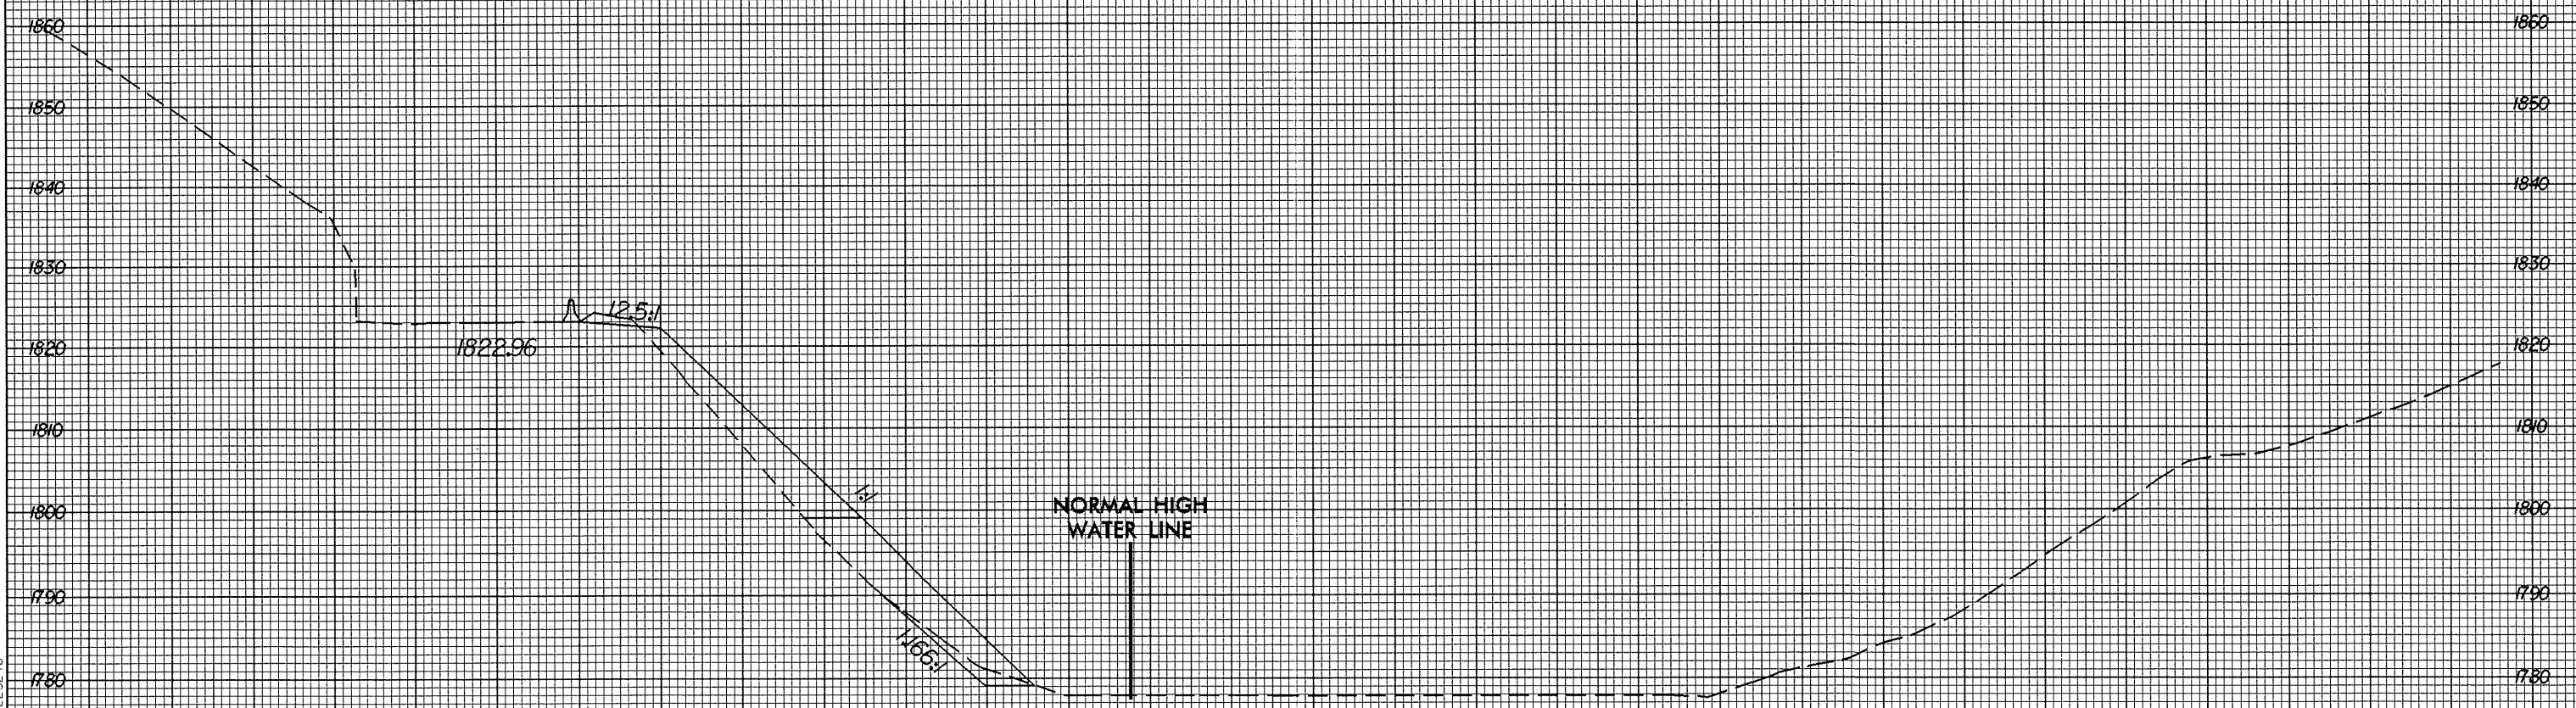

22+00.00
EY

SITE 5

50 40 30 20 10 0 10 20 30 40 50 60 70 80 90 100 110 120 130 140 150 160 170 180 190 200 210 220 230 240 250

05-APR-2005 11:11
C:\projects\112.1044027\101\101-site5.dgn
ESkobbins v\AT RD22348