



8/23/99

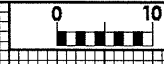

PROJ. REFERENCE NO.	SHEET NO.
112.1044027	X-29

50 40 30 20 10 0 10 20 30 40 50 60 70 80 90 100 110 120 130 140 150 160 170 180 190 200 210 220 230 240 250

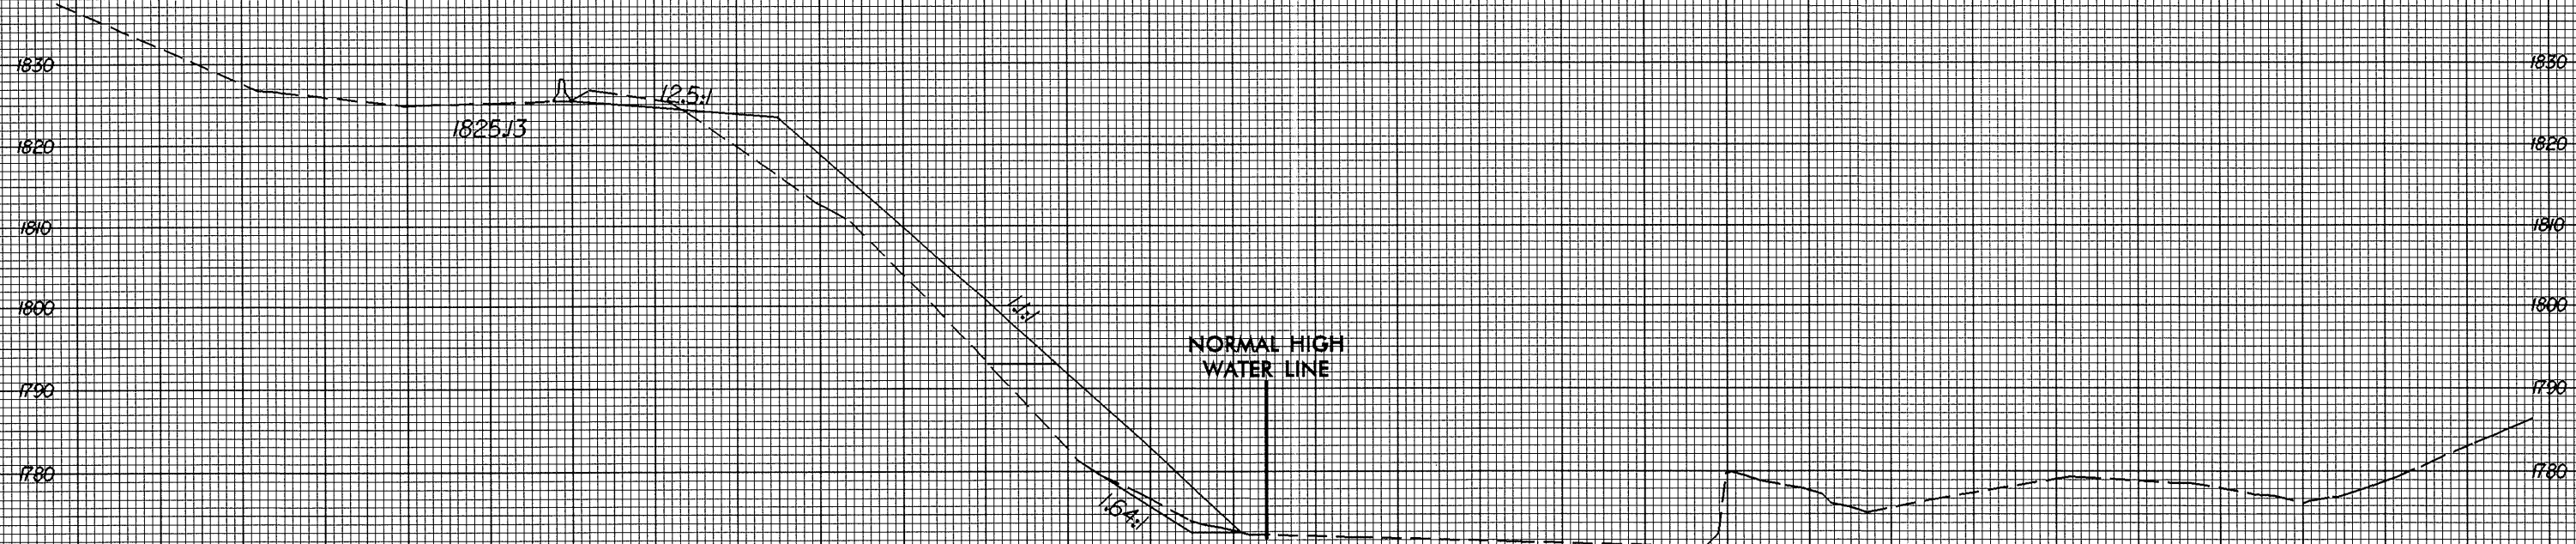

05-APR-2005 11:11  
 E:\Socome\A\102523001\site5.dgn

EY

**SITE 5**

50 40 30 20 10 0 10 20 30 40 50 60 70 80 90 100 110 120 130 140 150 160 170 180 190 200 210 220 230 240 250