


8/23/99

0	10	PROJ. REFERENCE NO.	SHEET NO.
		112.1044027	X-24

50 40 30 20 10 0 10 20 30 40 50 60 70 80 90 100 110 120 130 140 150 160 170 180 190 200 210 220 230 240 250

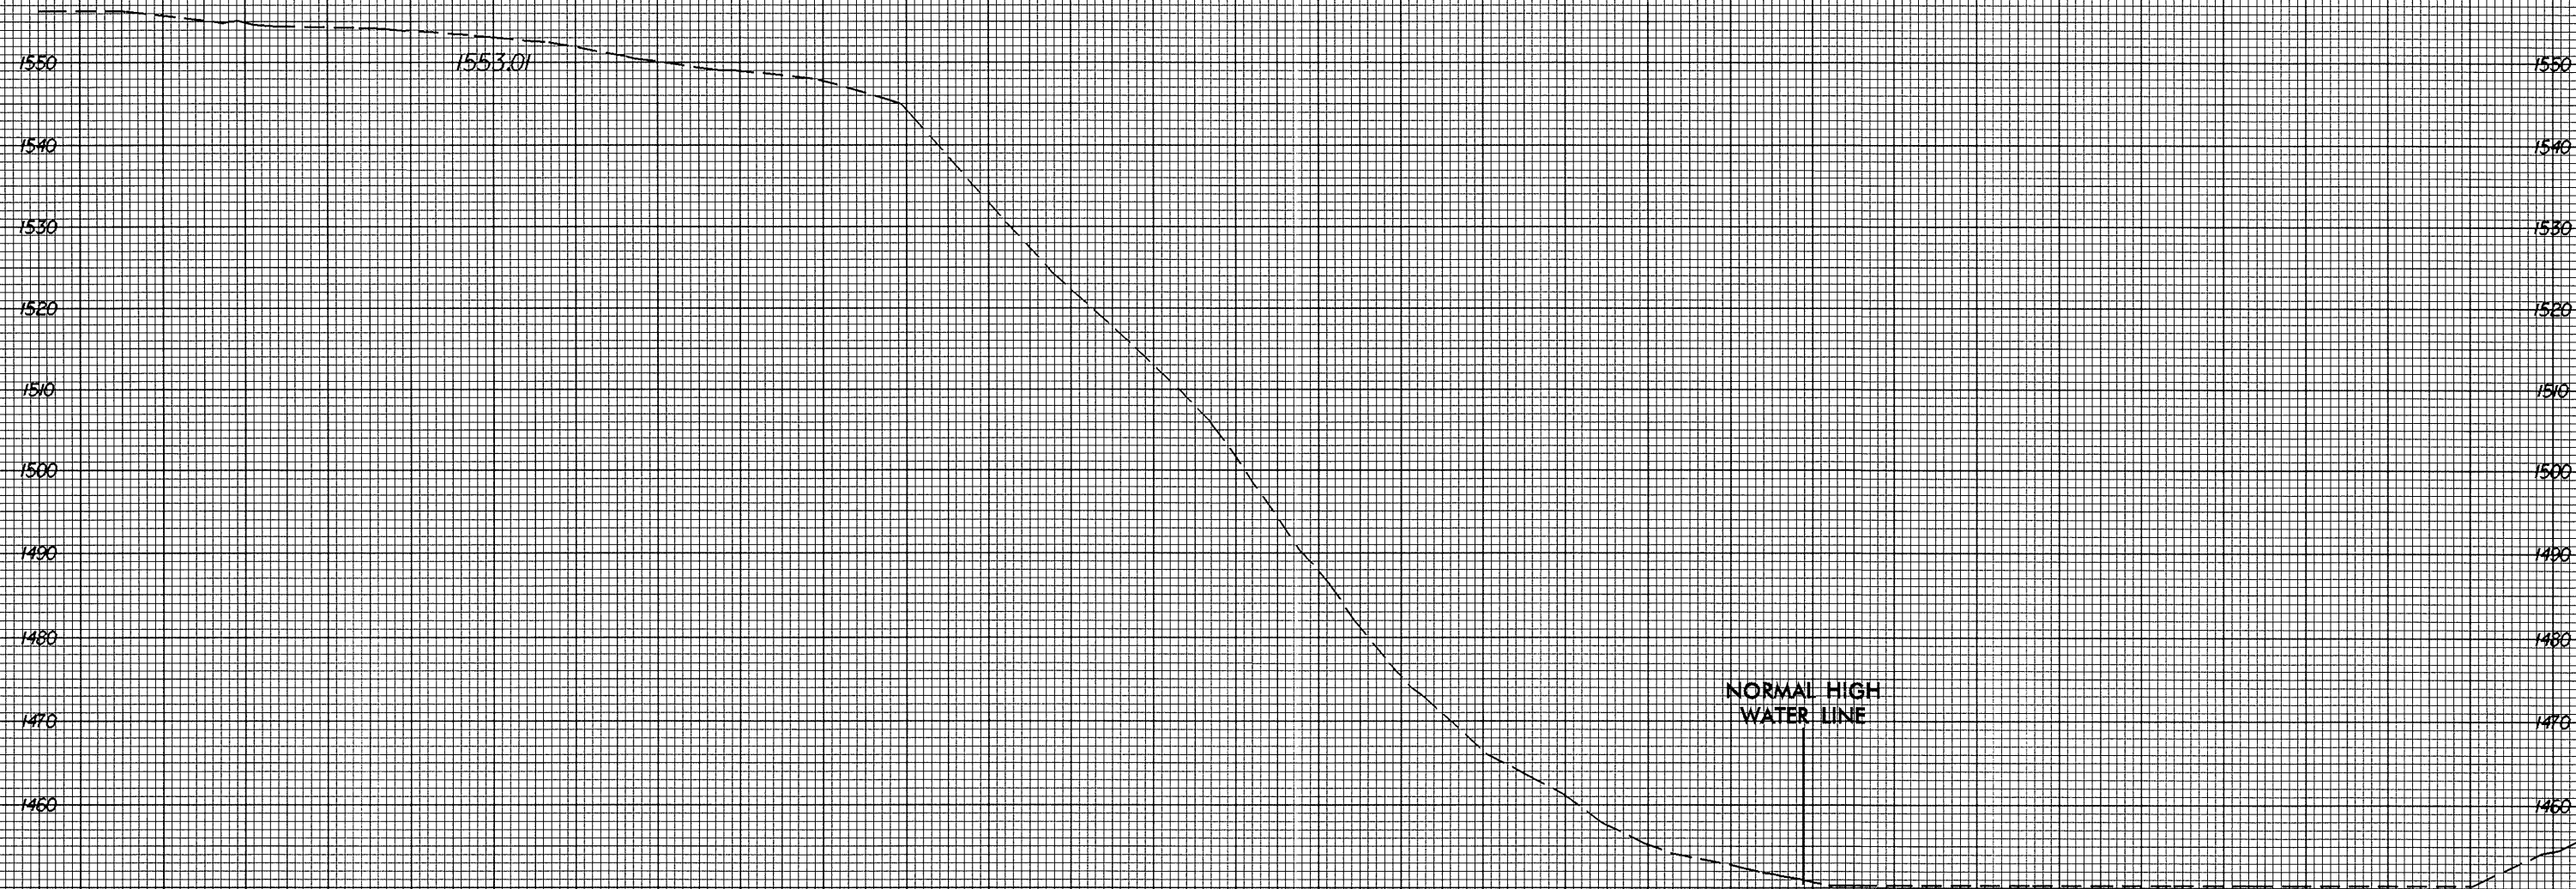

1553.01

NORMAL HIGH WATER LINE

23+75.00

EL4

SITE 4

50 40 30 20 10 0 10 20 30 40 50 60 70 80 90 100 110 120 130 140 150 160 170 180 190 200 210 220 230 240 250

05-APR-2005 11:11
E:\Coordinators\10253210\10253210\site4.dgn