



8/23/99

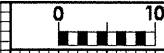

PROJ. REFERENCE NO. 112.1044027	SHEET NO. X-17
------------------------------------	-------------------

50 40 30 20 10 0 10 20 30 40 50 60 70 80 90 100 110 120 130 140 150 160 170 180 190 200 210 220 230 240 250

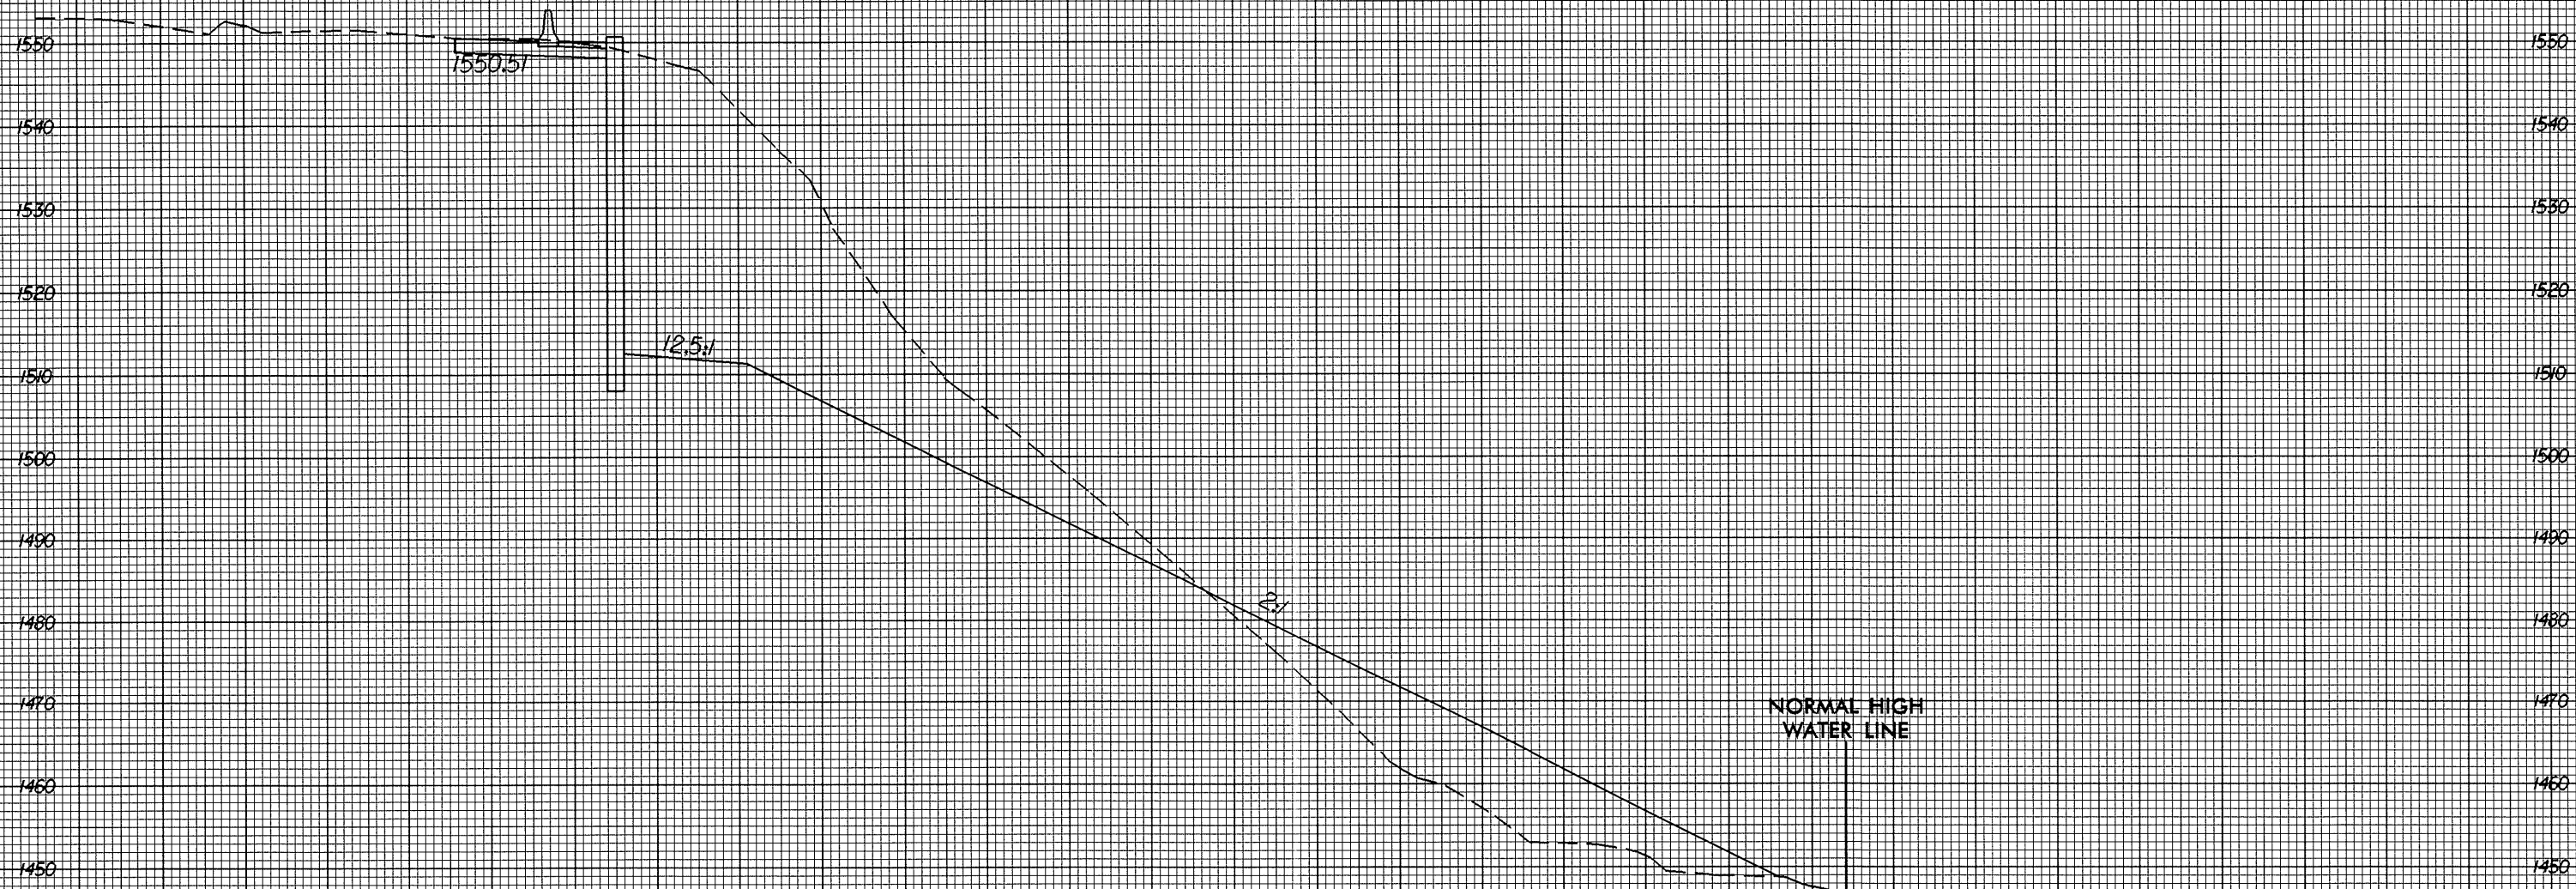

22+00.00

EL 4

SITE 4

05-APR-2005 11:11
E:\p\ocoway\A\10233281\site4.dgn

50 40 30 20 10 0 10 20 30 40 50 60 70 80 90 100 110 120 130 140 150 160 170 180 190 200 210 220 230 240 250