


8/23/99



PROJ. REFERENCE NO.	SHEET NO.
112.1044027	X-10

50 40 30 20 10 0 10 20 30 40 50 60 70 80 90 100 110 120 130 140 150 160 170 180 190 200 210 220 230 240 250

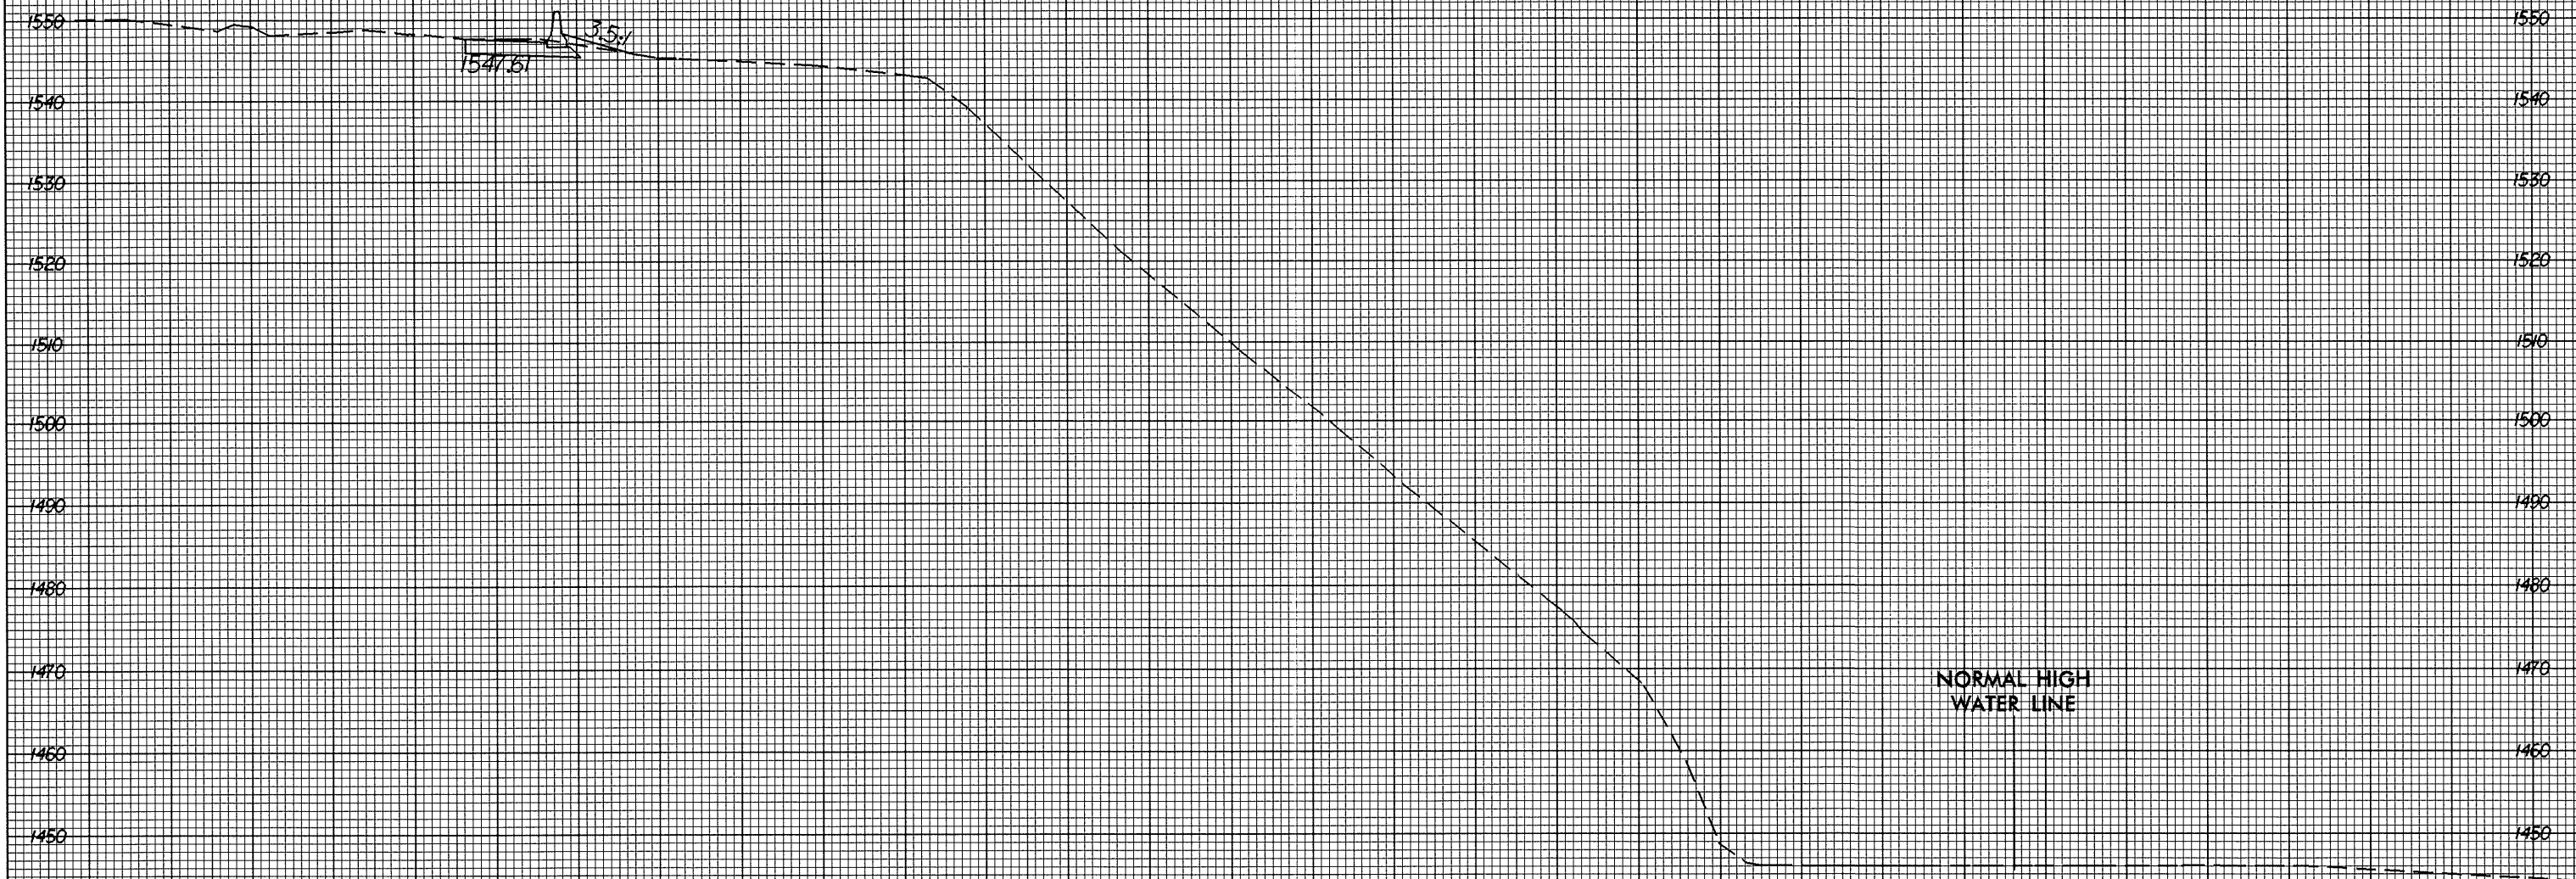

1547.51

3.5%

NORMAL HIGH
WATER LINE

20+25.00
EL 4

SITE 4

05-APR-2005 11:11
ESRobbins

50 40 30 20 10 0 10 20 30 40 50 60 70 80 90 100 110 120 130 140 150 160 170 180 190 200 210 220 230 240 250