




PLAN OF WING - W1

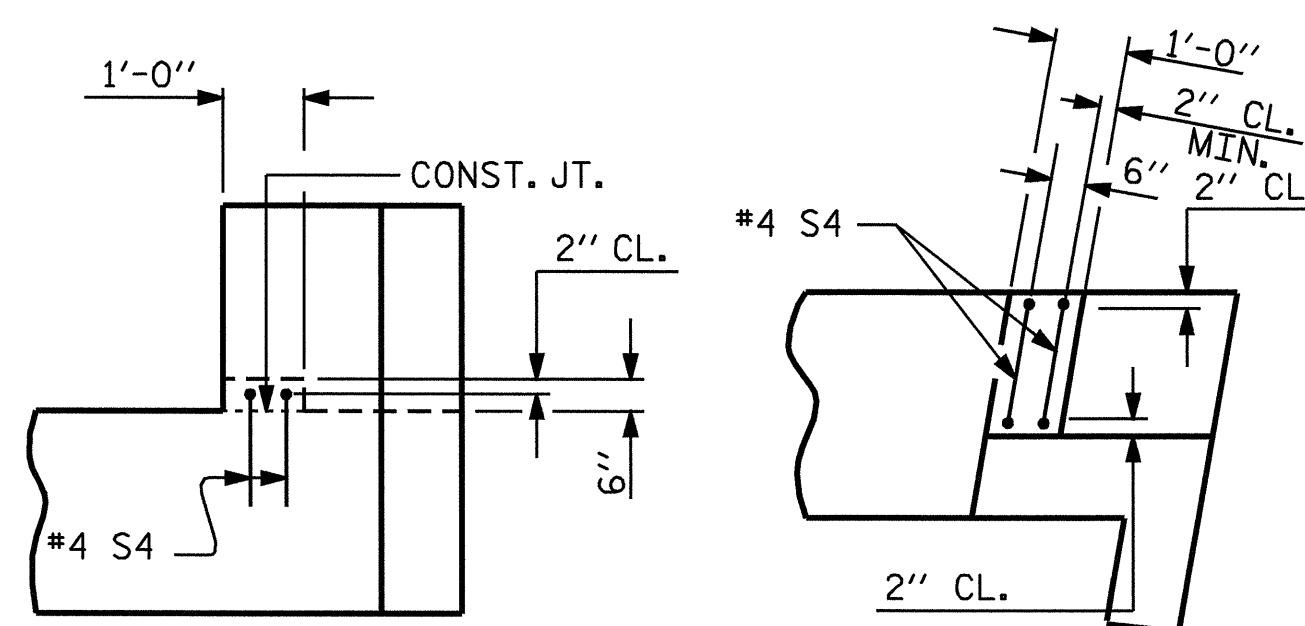


ELEVATION
PLAN
LATERAL GUIDE DETAILS

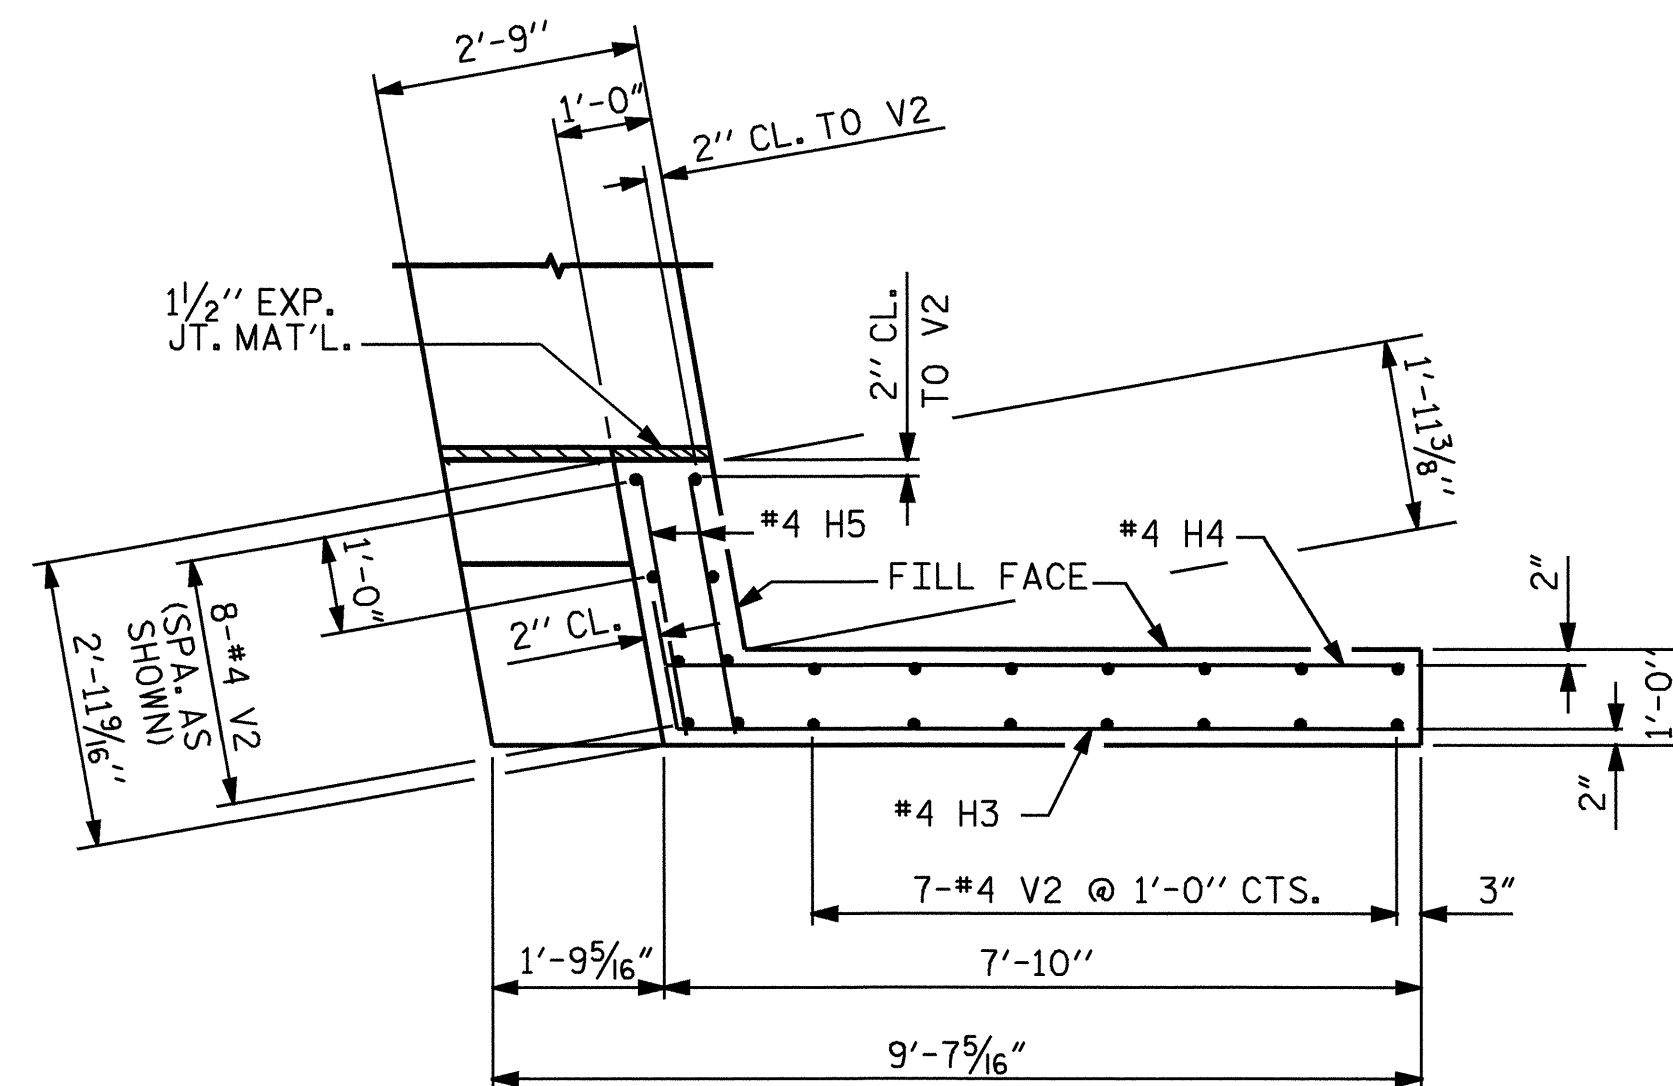


PLAN OF WING - W2

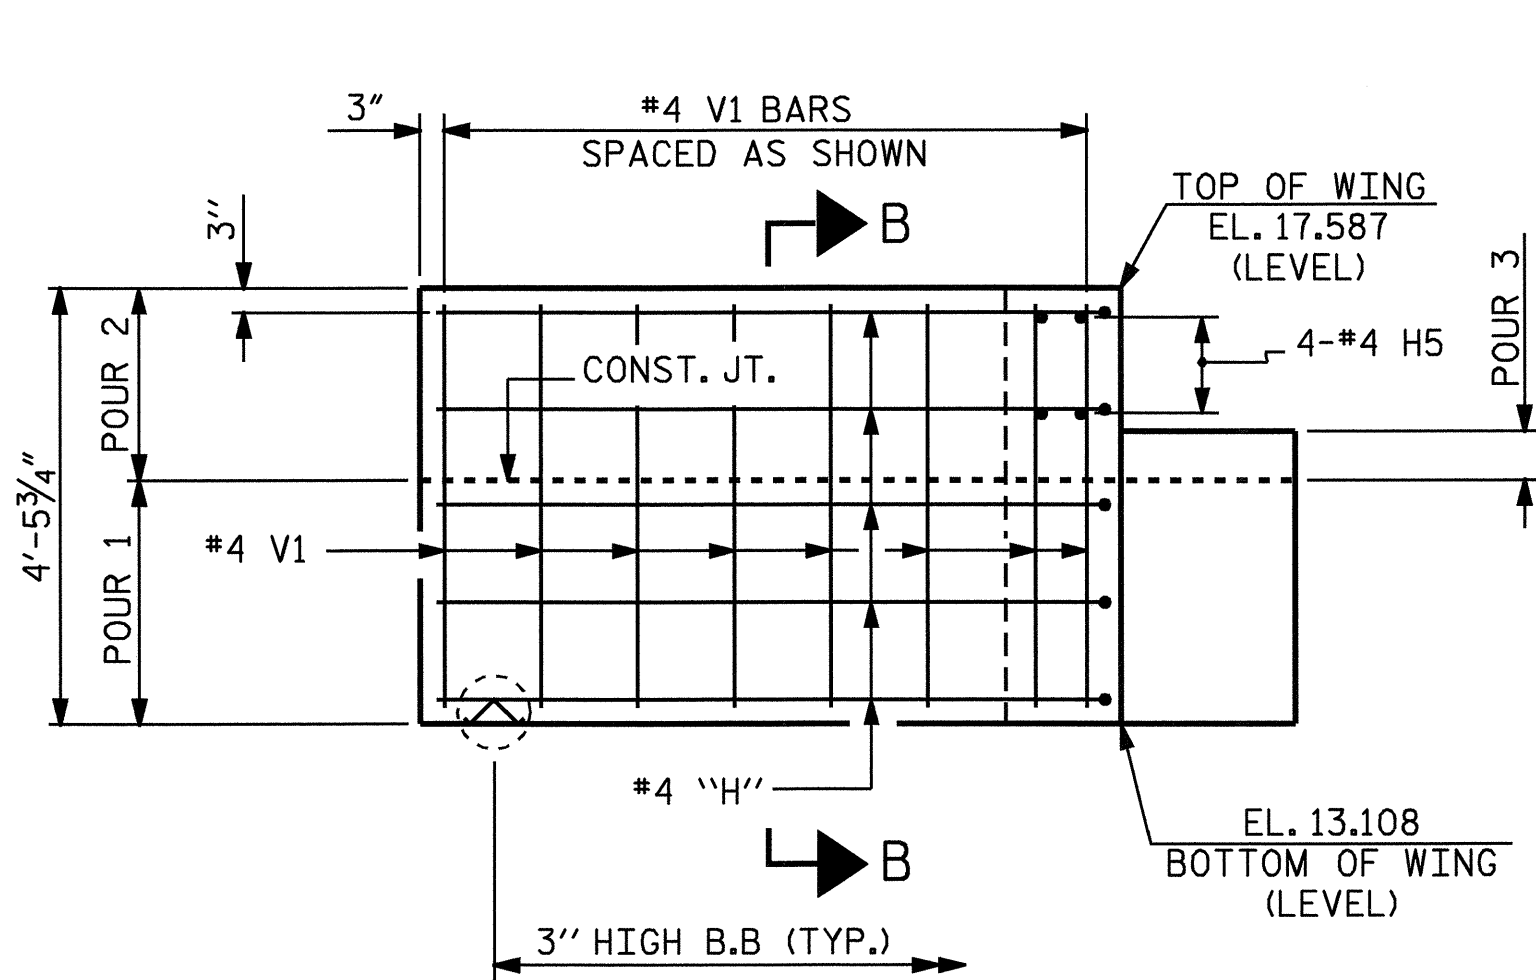

ELEVATION OF WING - W1

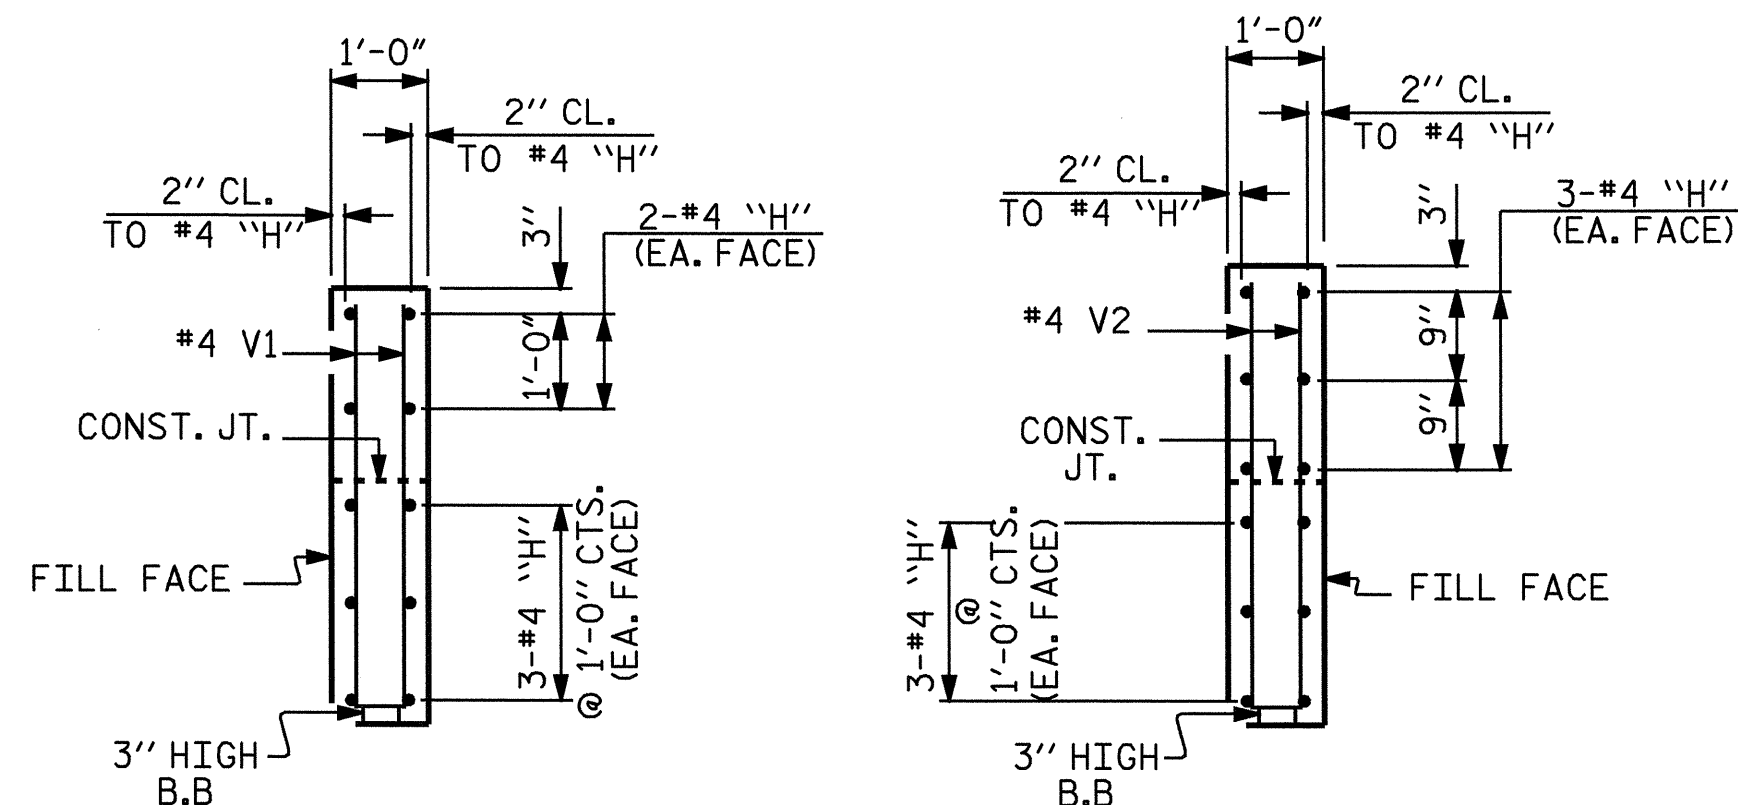

SECTION B-B
SECTION C-C

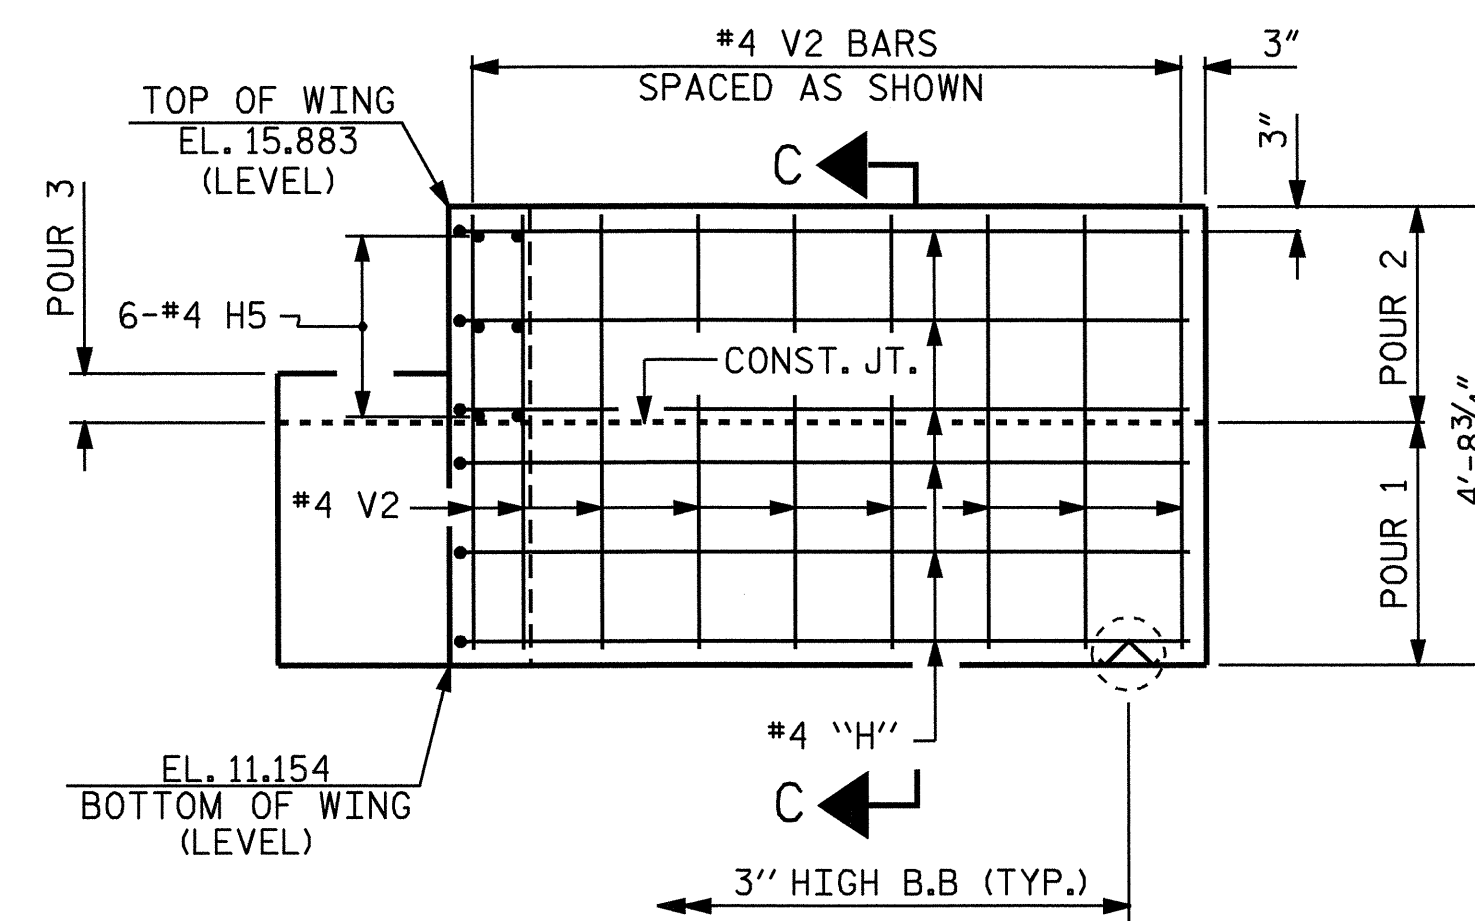

ELEVATION OF WING - W2

PROJECT NO. B-3887
PENDER COUNTY
 STATION: 15+64.50 -L-

SHEET 2 OF 3

STATE OF NORTH CAROLINA
 DEPARTMENT OF TRANSPORTATION
 RALEIGH

SUBSTRUCTURE
 END BENT 2



DRAWN BY: M. POOLE DATE: 03-04
 CHECKED BY: J. LAMBERT DATE: 04-04

26-JAN-2005 16:31
 W:\sddqdz\b3887\m\poole\Microstation\B3887_sd.E2.01.dgn
 mpoole

REVISIONS						SHEET NO.
NO.	BY:	DATE:	NO.	BY:	DATE:	S-18
1			3			TOTAL SHEETS
2			4			23