


PAVEMENT SCHEDULE	
C1	PROP. APPROX. 1 1/2" ASPHALT CONCRETE SURFACE COURSE, TYPE SF9.5A, AT AN AVERAGE RATE OF 165 LBS. PER SQ. YD.
E	PROP. APPROX. 4" ASPHALT CONCRETE BASE COURSE, TYPE B25.0B, AT AN AVERAGE RATE OF 456 LBS. PER SQ. YD.
T	EARTH MATERIAL.

NOTE: PAVEMENT EDGE SLOPES ARE 1:1 UNLESS SHOWN OTHERWISE.

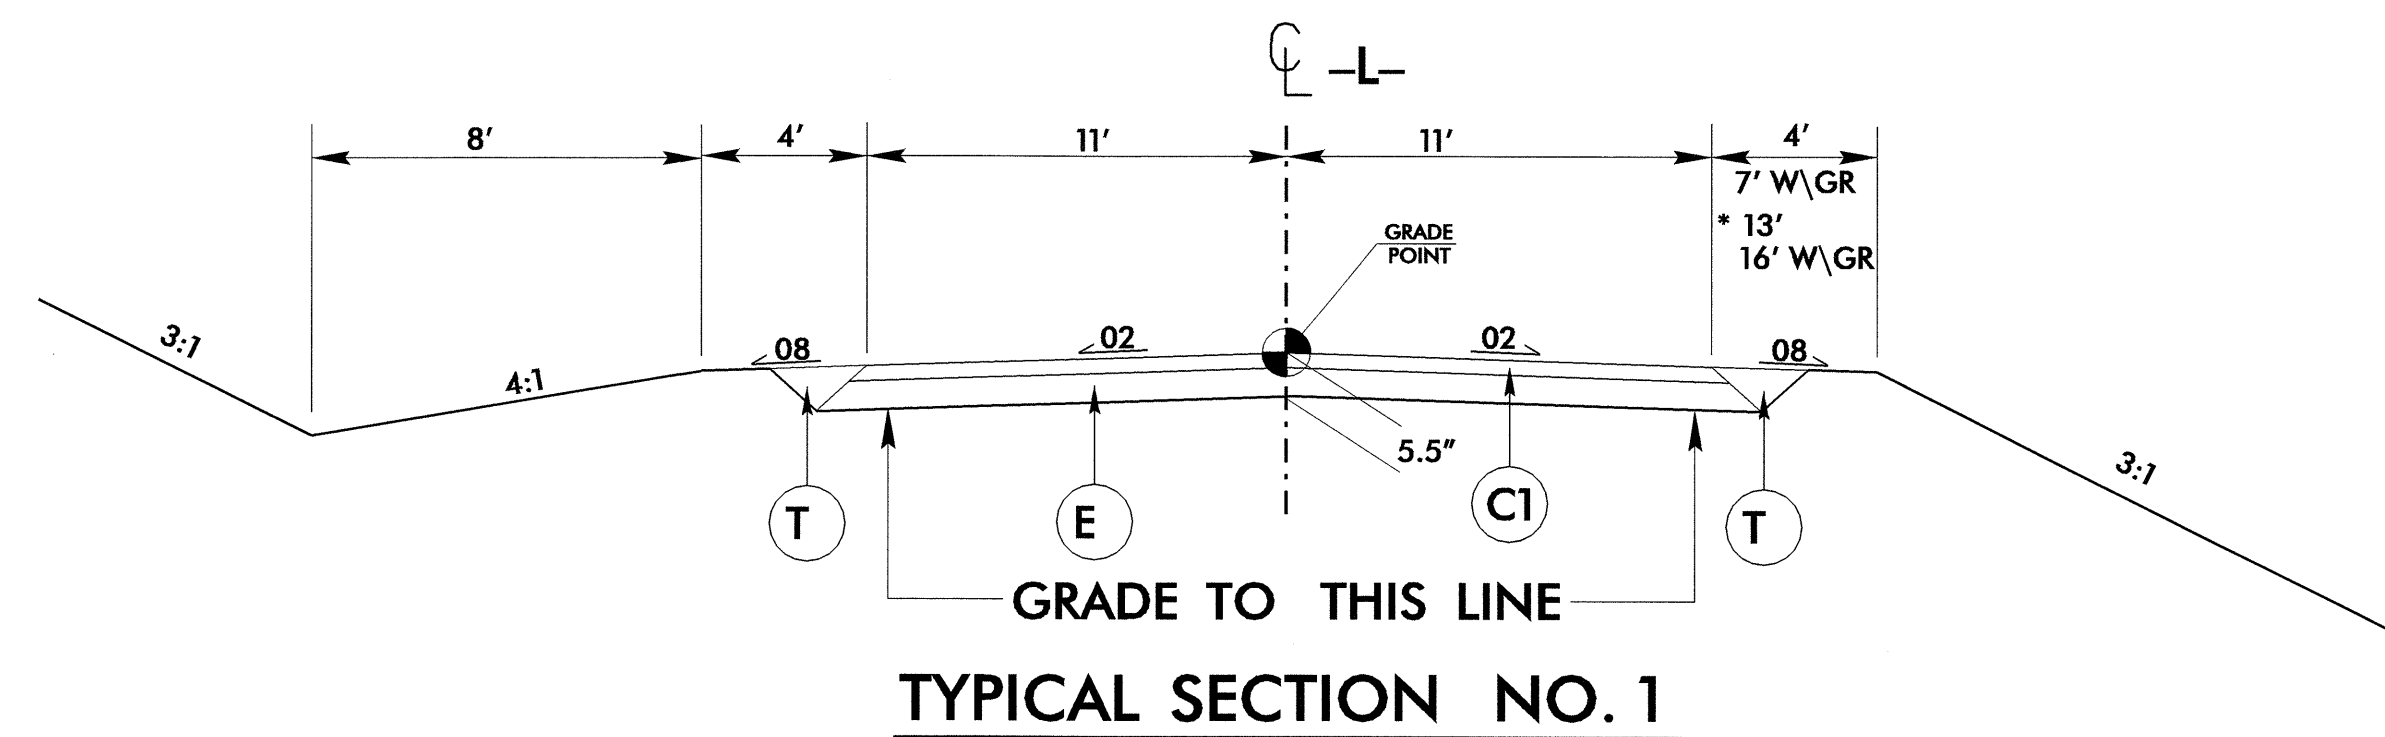

NOTE: PAVE OUT TO GUARDRAIL IN ALL LOCATIONS, PER DIVISION

**TRANSITION FROM EXISTING TO T.S. NO. 1**

-L- STA. 11+40.00 TO 11+90.00


**USE TYPICAL SECTION NO. 1**

-L- STA. 11+90.00 TO BEG. BRIDGE 15+07.12  
-L- STA. END BRIDGE 16+22.13 TO 20+50.00

- \* -L- STA. 12+34.00 TO BEG. BRIDGE 15+07.12 (RT.)
- \* -L- STA. END BRIDGE 16+22.13 TO 17+31.00 (RT.)

**TRANSITION FROM T.S. NO. 1 TO EXISTING**

-L- STA. 20+50.00 TO 21+00.00

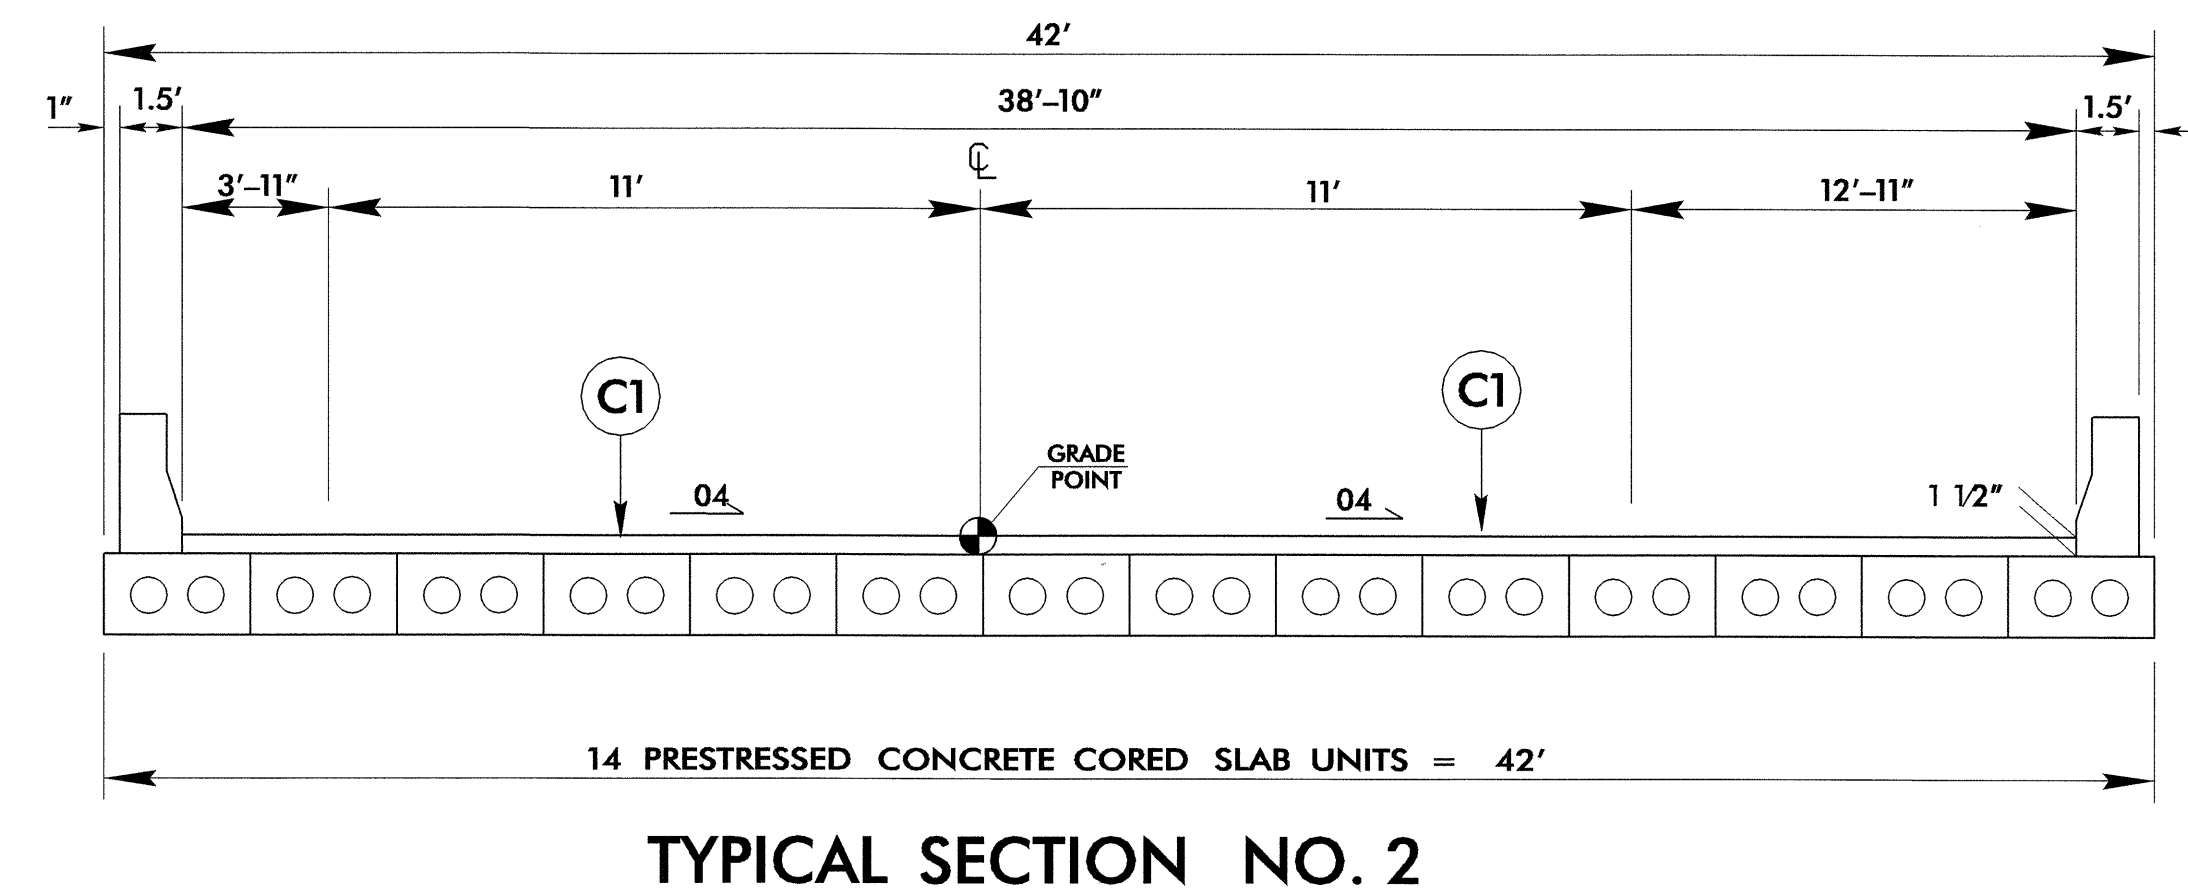

**USE TYPICAL SECTION NO. 2**

-L- STA. 15+07.12 TO 16+22.13