


AT END BENT 1

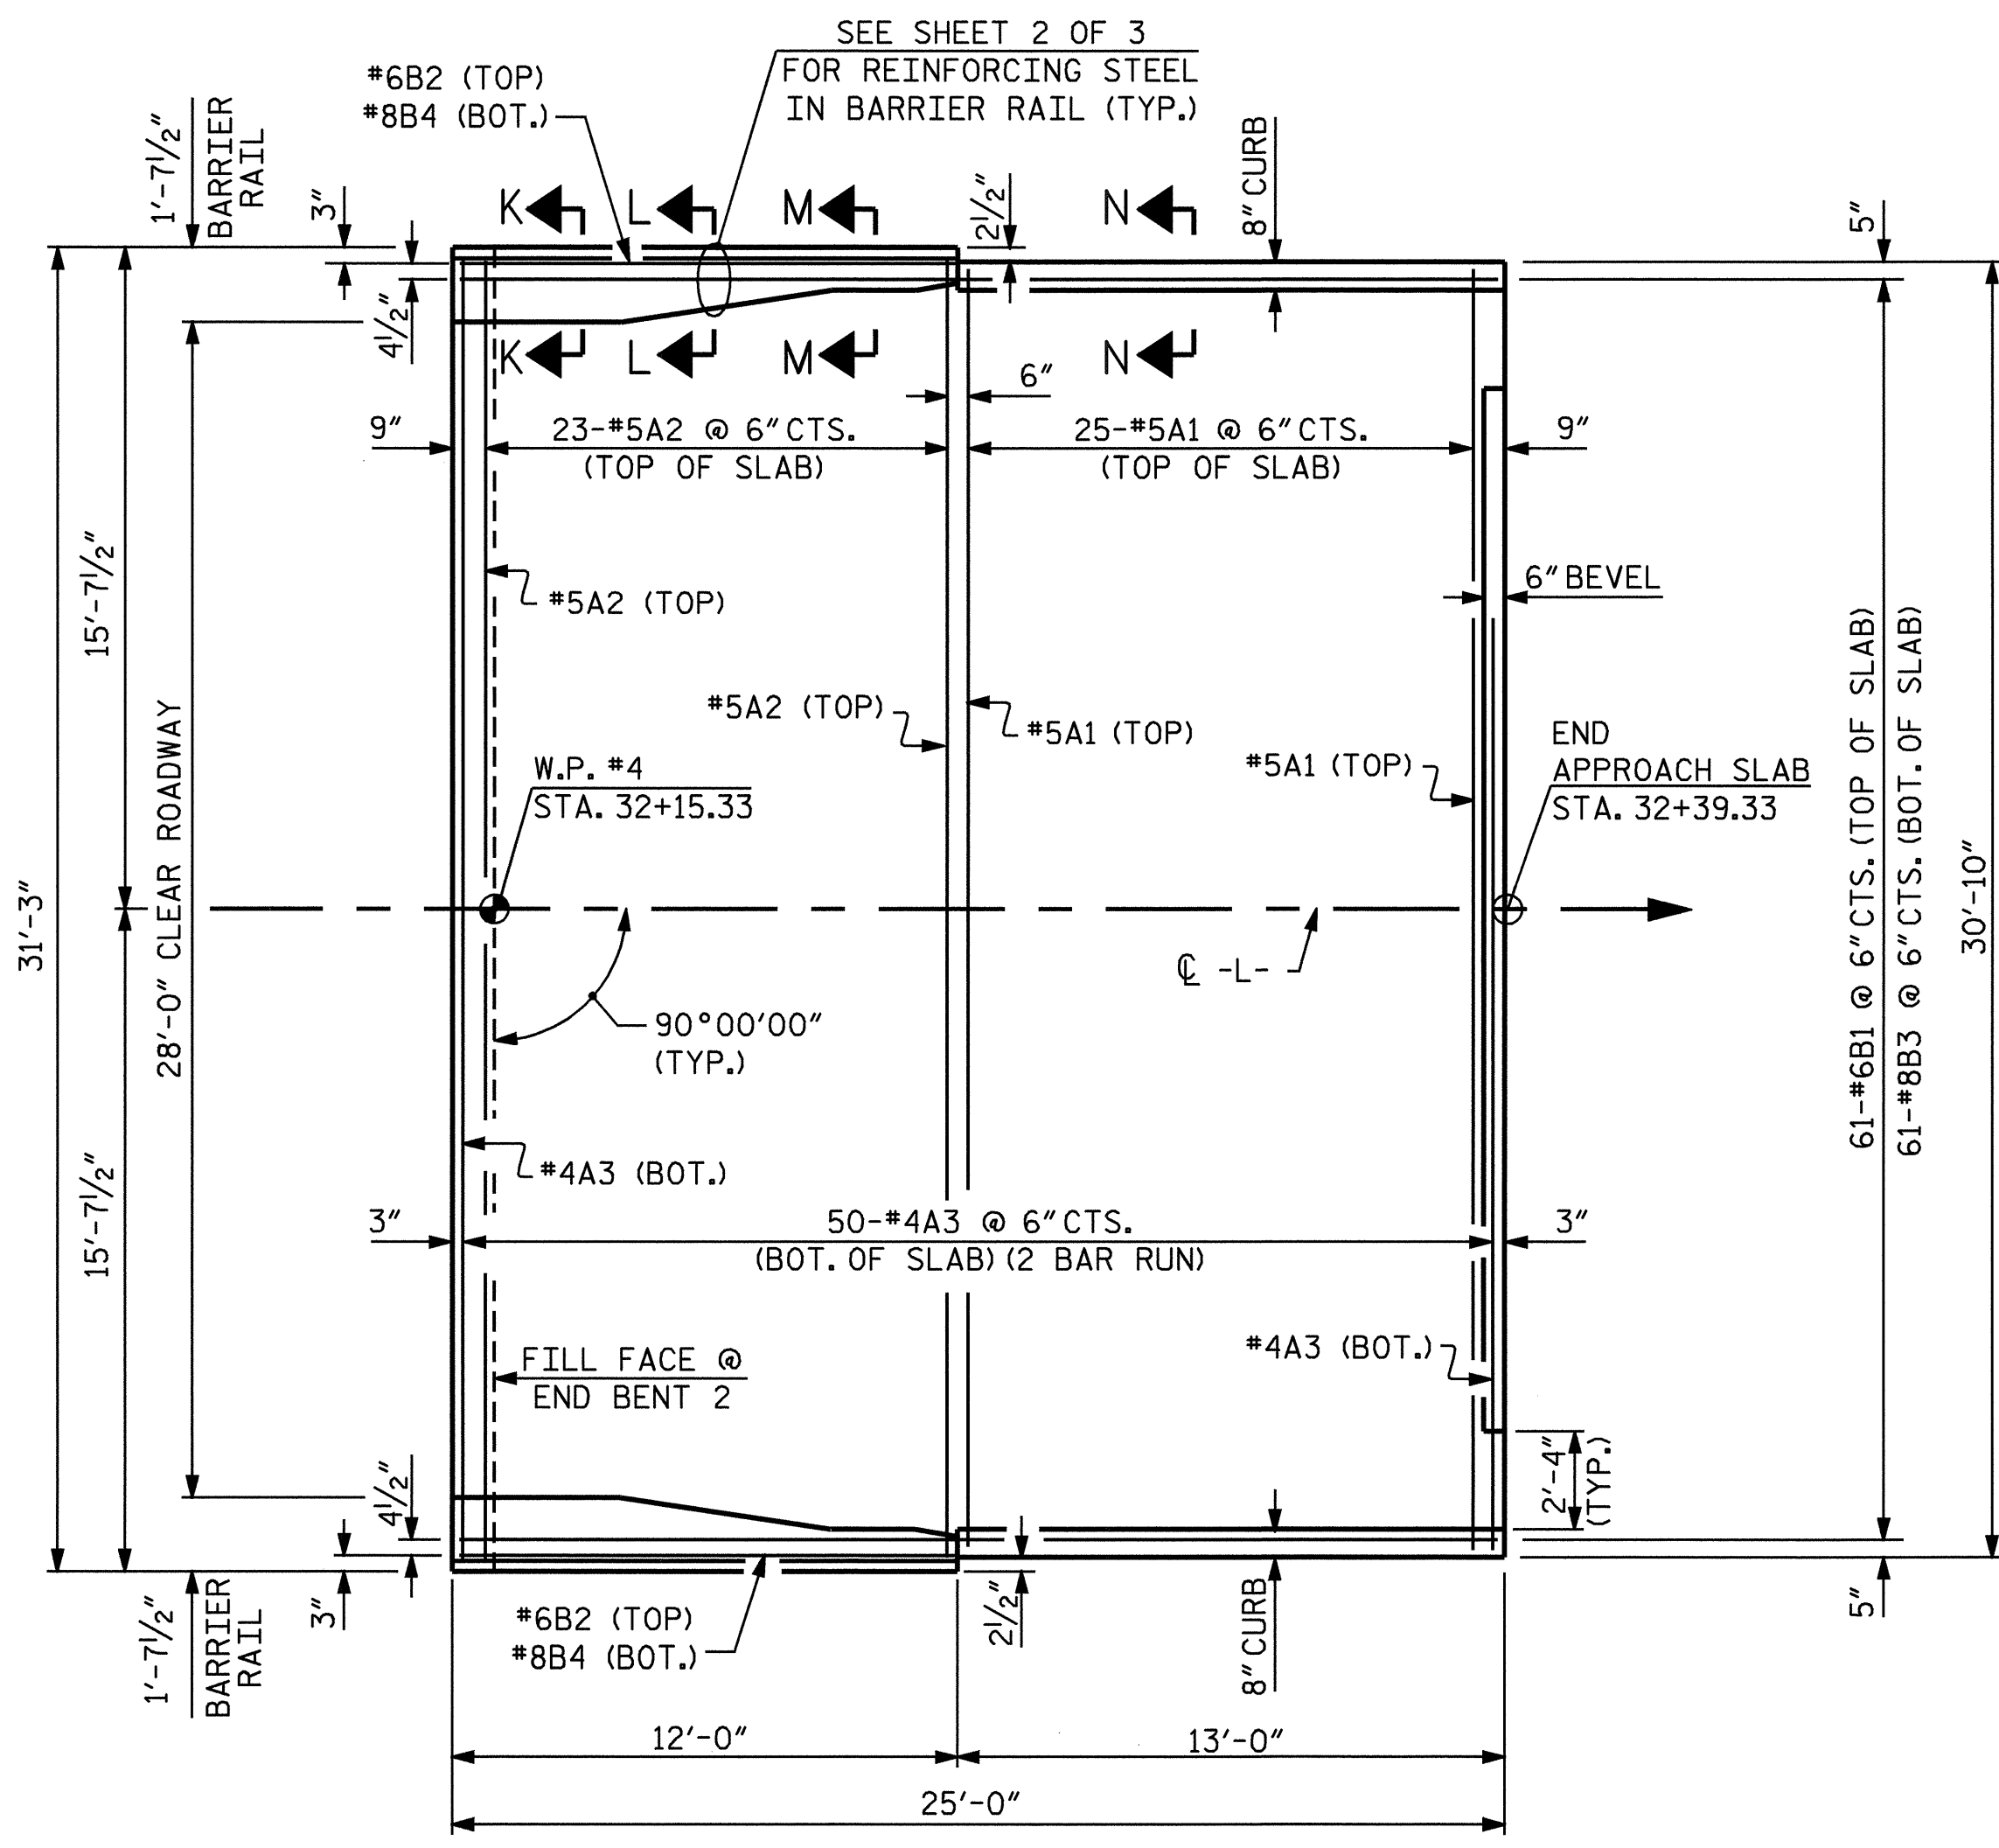

AT END BENT 2


PLAN OF APPROACH SLAB

PROJECT NO. B-3467
HALIFAX COUNTY
 STATION: 31+50.00 -L-

SHEET 1 OF 4

STATE OF NORTH CAROLINA
 DEPARTMENT OF TRANSPORTATION
 RALEIGH

BRIDGE APPROACH SLAB
 FOR FLEXIBLE PAVEMENT
 WITH BARRIER RAIL

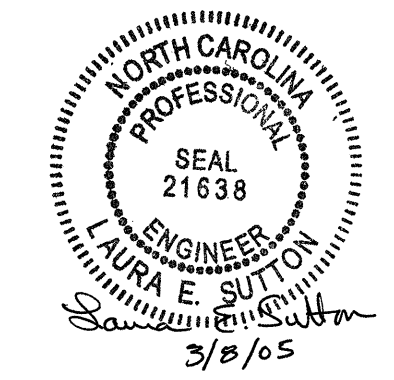

DRAWN BY: A.S. CALLAWAY DATE: 4/2/04
 CHECKED BY: N.Q. TRAN DATE: 9/28/04

02-MAR-2005 12:23
 W:\Squad\l\3467_v8\str2\scallaway\B3467.ed_AS_02.dgn
 lsutton

REVISIONS						SHEET NO.
NO.	BY:	DATE:	NO.	BY:	DATE:	S-57
1			3			TOTAL SHEETS
2			4			60

STR. #2