



PLAN

NOTES :  
FOR BERM WIDTH DIMENSIONS, SEE GENERAL DRAWING.

ESTIMATED QUANTITIES		
BRIDGE @ STA. 20+75.00 -L-	PLAIN RIP RAP CLASS II	FILTER FABRIC FOR DRAINAGE
	TONS	SQUARE YARDS
END BENT 1	376	418
END BENT 2	416	463

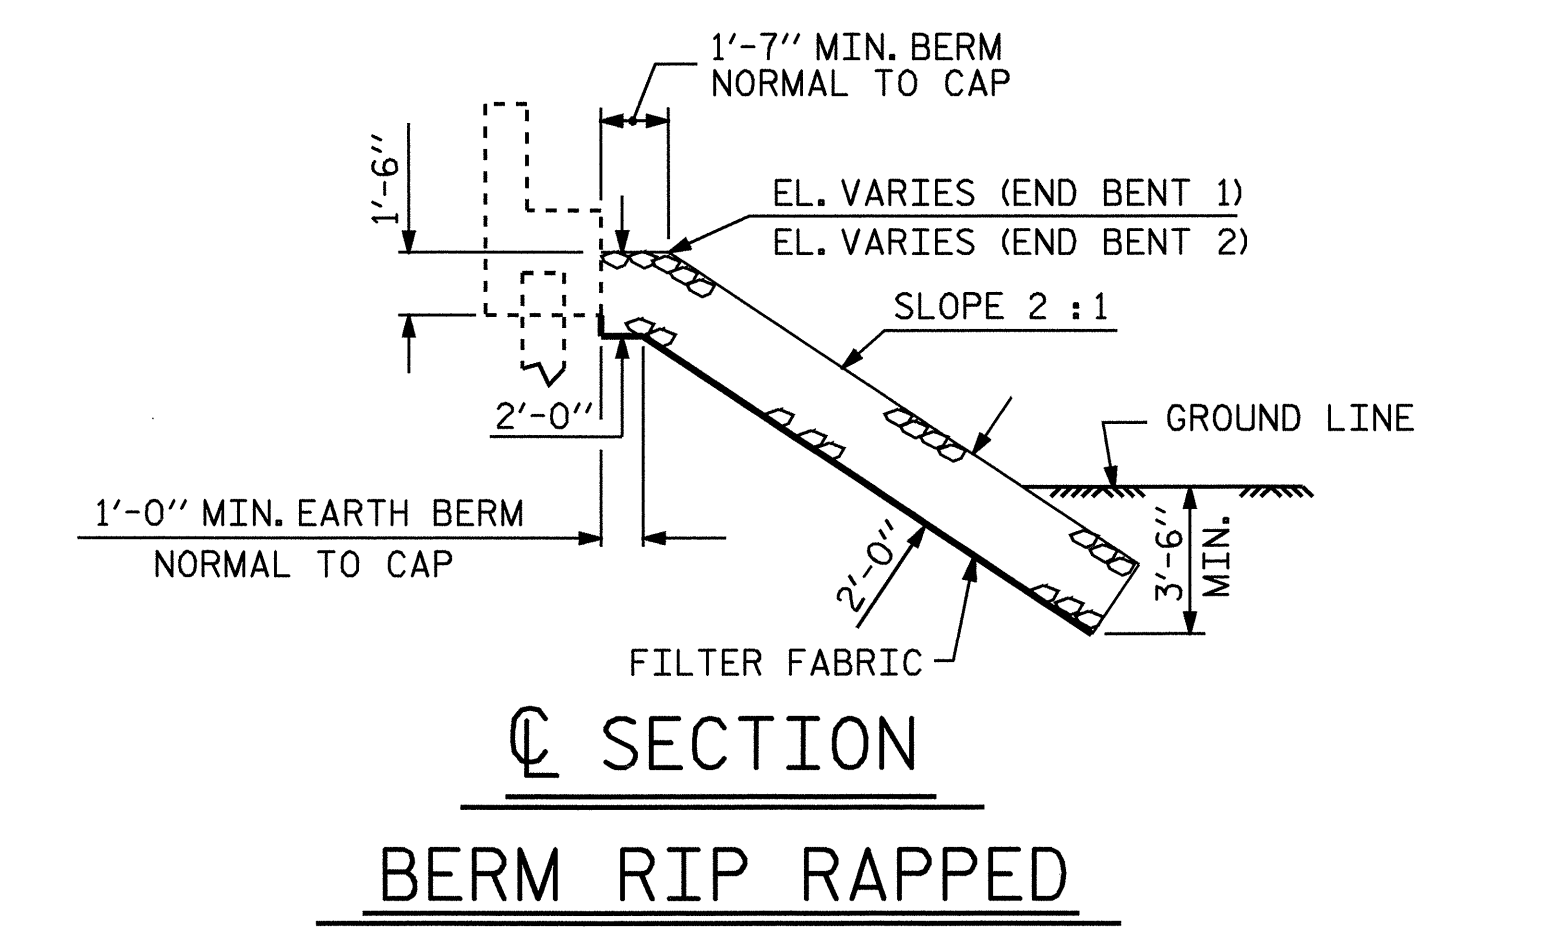


SECTION C-C  
BERM RIP RAPPED

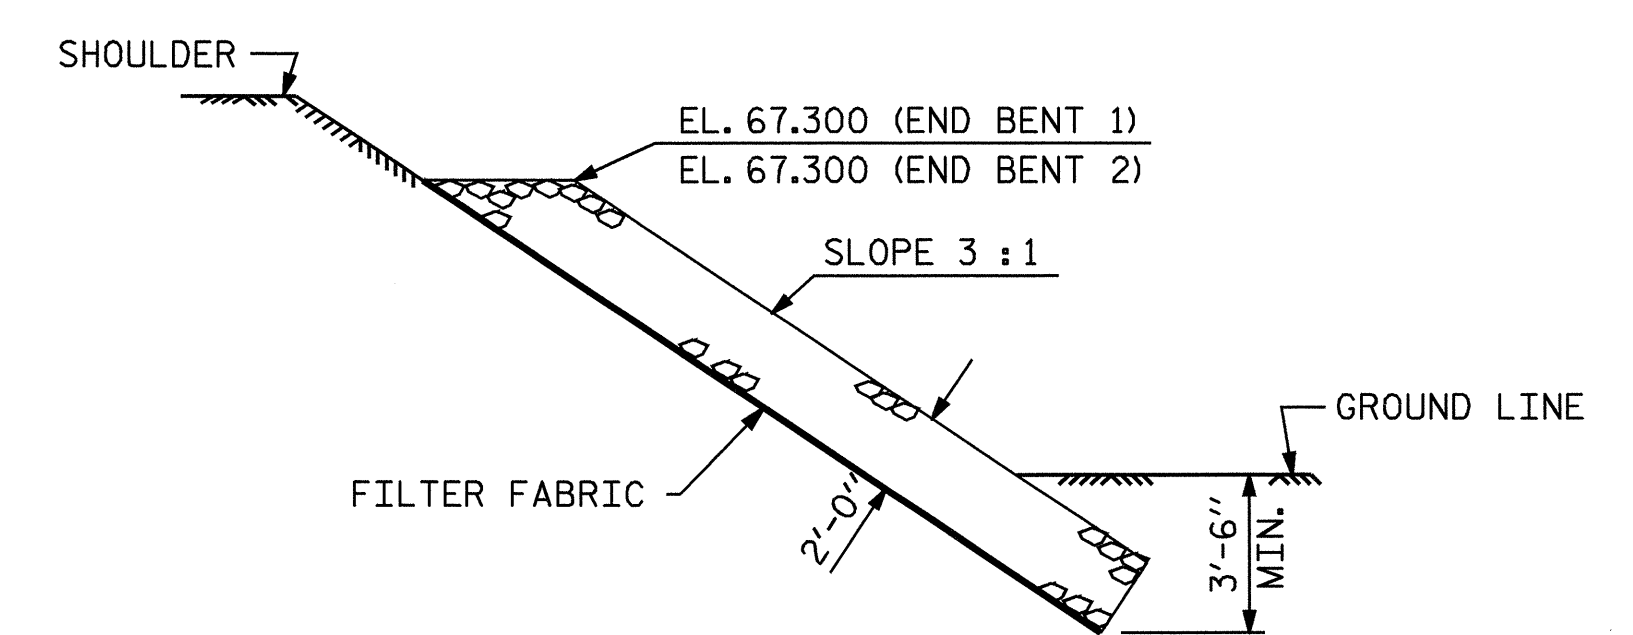

SECTION C-C

PROJECT NO. B-3467  
HALIFAX COUNTY  
STATION: 20+75.00 -L-

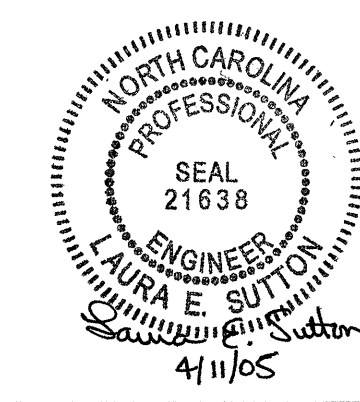

STATE OF NORTH CAROLINA  
DEPARTMENT OF TRANSPORTATION  
RALEIGH  
STANDARD  
RIP RAP DETAILS

ASSEMBLED BY : B.N.BARODAWALA DATE : 2-21-05  
CHECKED BY : A.S.CALLAWAY DATE : 2-22-05  
DRAWN BY : FCJ 2/88 REV. 7/17/98 REK/RWW  
CHECKED BY : ARB 8/88 REV. 8/16/99 RWW/LES  
REV. 10/17/00 RWW/LES

REVISIONS						SHEET NO.
NO.	BY:	DATE:	NO.	BY:	DATE:	S-28
1			3			TOTAL SHEETS 60
2			4			