


CONTRACT: C200958 TIP PROJECT: B-3467

See Sheet 1-A For Index of Sheets
See Sheet 1-B For Conventional Symbols

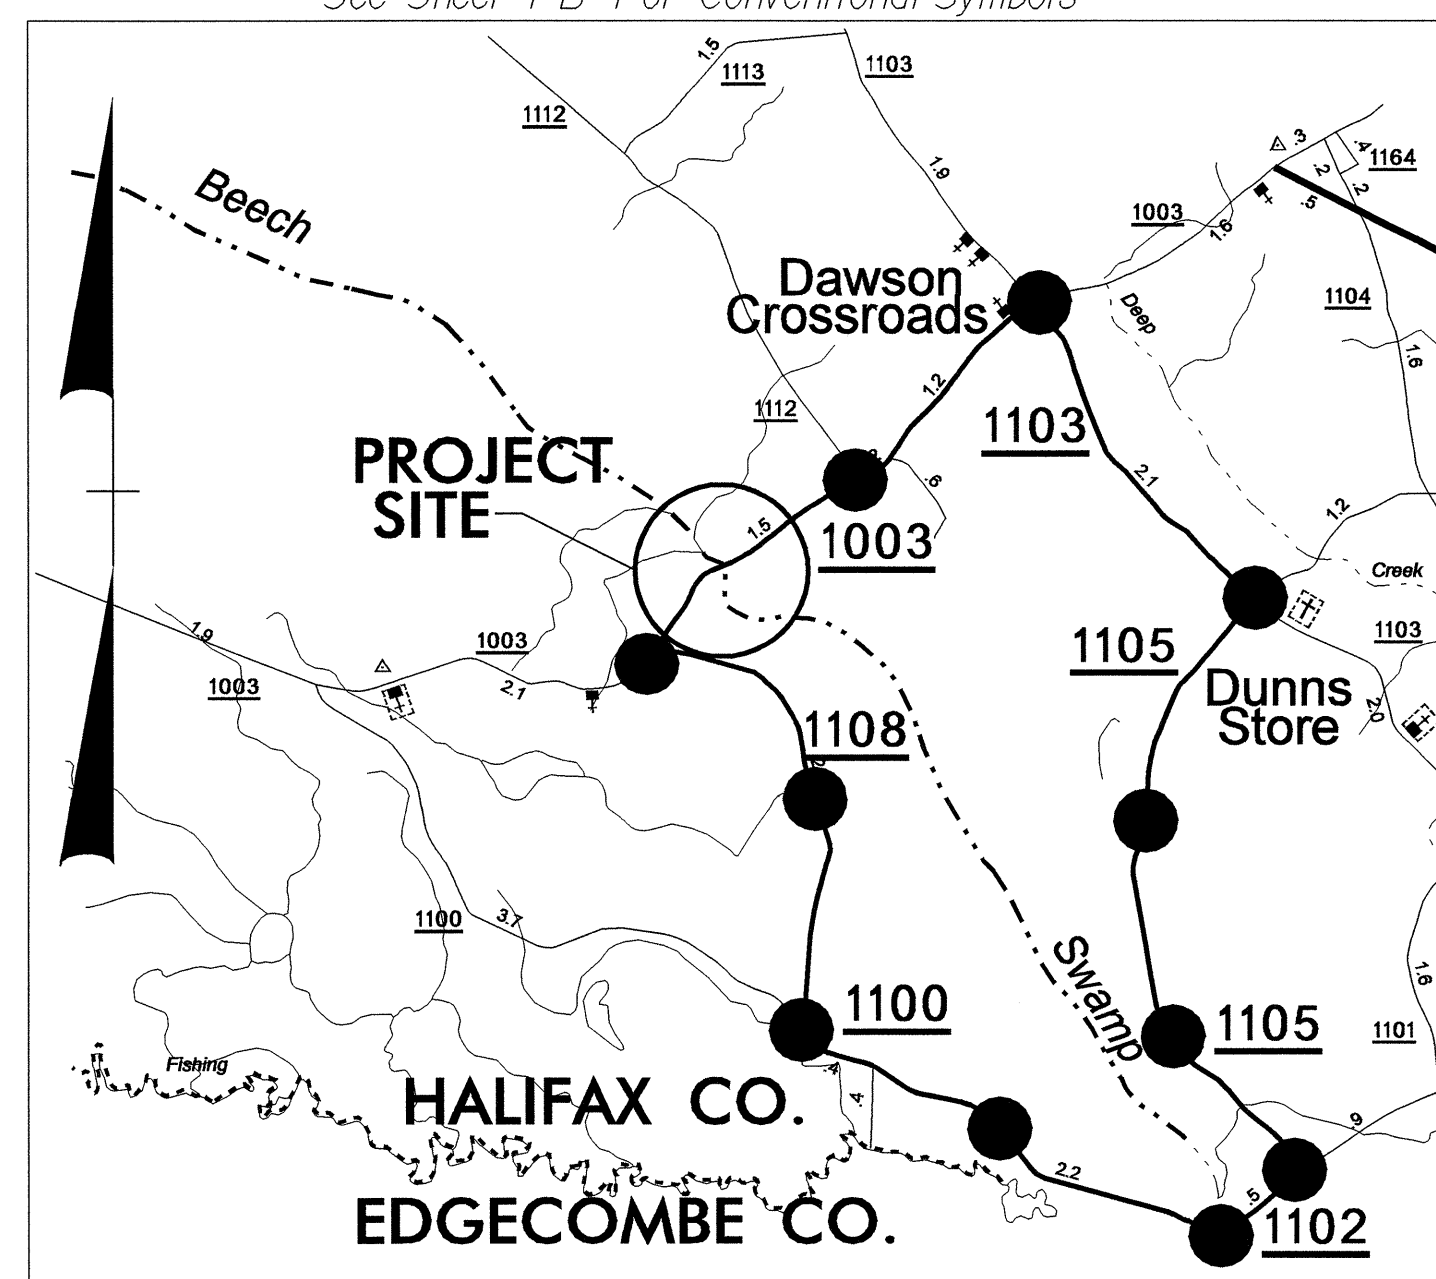

VICINITY MAP

OFFSITE DETOUR ●—●—●


STATE OF NORTH CAROLINA
DIVISION OF HIGHWAYS

**UTILITY BY OTHERS PLANS
HALIFAX COUNTY**


**LOCATION: BRIDGE NOS. 40 AND 45 OVER BEECH SWAMP
ON SR 1003 (13 BRIDGES ROAD)**

TYPE OF WORK: UTILITIES

T.I.P. NO.	SHEET NO.
B - 3467	UO-1

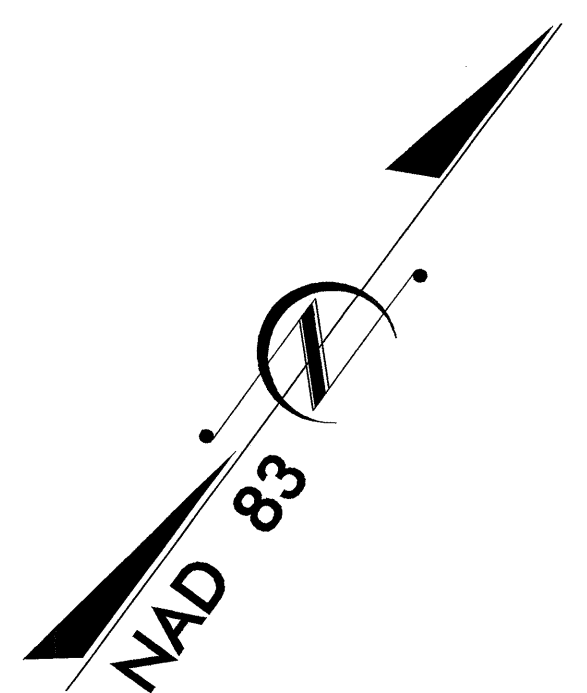

STA. 13 + 52.58 -L- BEGIN TIP PROJECT B-3467

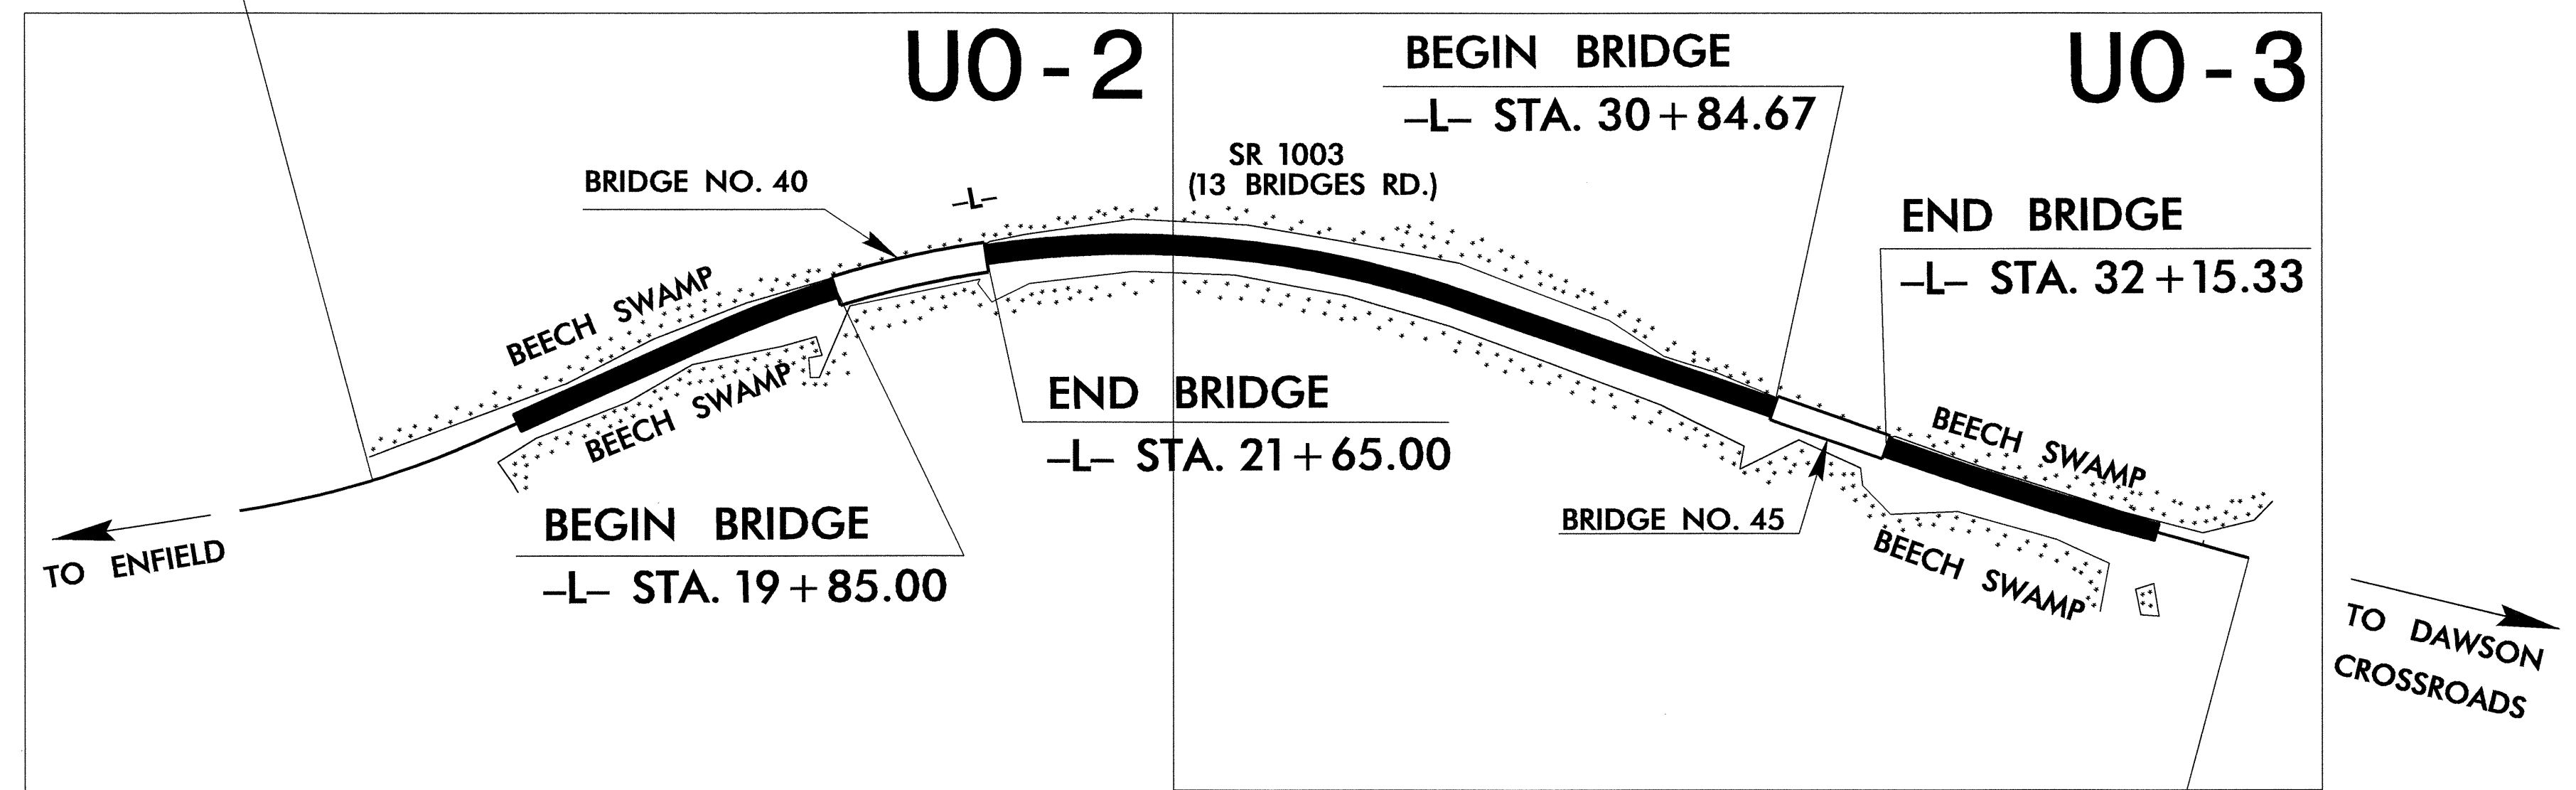

STA 36 + 54.28 -L- END TIP PROJECT B-3467

★ DESIGN EXCEPTION FOR HORIZONTAL STOPPING
SIGHT DISTANCE REQUIRED

NOTES:

1. THIS PROJECT IS NOT WITHIN ANY MUNICIPAL BOUNDARIES
2. CLEARING ON THIS PROJECT SHALL BE PERFORMED TO THE LIMITS ESTABLISHED BY METHOD III

INDEX OF SHEETS	
SHEET NO.	DESCRIPTION
UO-1	TITLE SHEET
UO-2 THRU UO-3	UTILITY BY OTHERS PLAN SHEETS

UTILITY OWNERS ON PROJECT
(1) HALIFAX ELECTRIC MEMBERSHIP CORP.
(2) SPRINT TELEPHONE

SEAL

PREPARED IN THE OFFICE OF:
**DIVISION OF HIGHWAYS
DESIGN SERVICES
UTILITY SECTION**

1591 MAIL SERVICES CENTER
RALEIGH, NC 27699-1591
PHONE (919) 250-4128
FAX (919) 250-4119

Roger Worthington, P.E. UTILITIES SECTION ENGINEER
Steve McKee, P.E. UTILITIES SQUAD LEADER PROJECT ENGINEER
John Hinton, P.E. UTILITIES PROJECT DESIGNER