


8/23/99



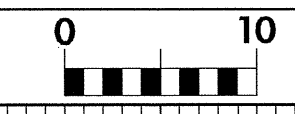


PROJ. REFERENCE NO.
B-3467




SHEET NO.
X-8

150 140 130 120 110 100 90 80 70 60 50 40 30 20 10 0 10 20 30 40 50 60 70 80 90 100 110 120 130 140 150

END STATE PROJECT B-3467 -L- STA. 36+54.28

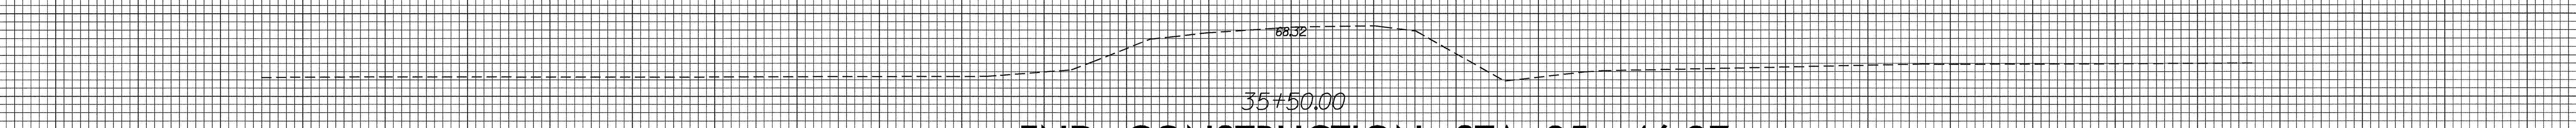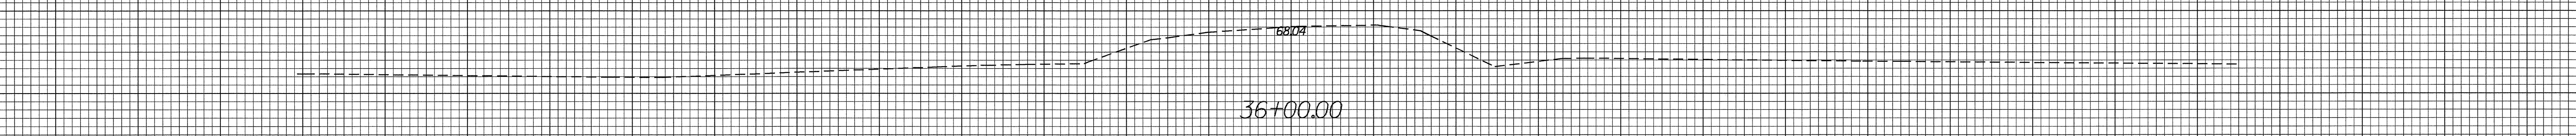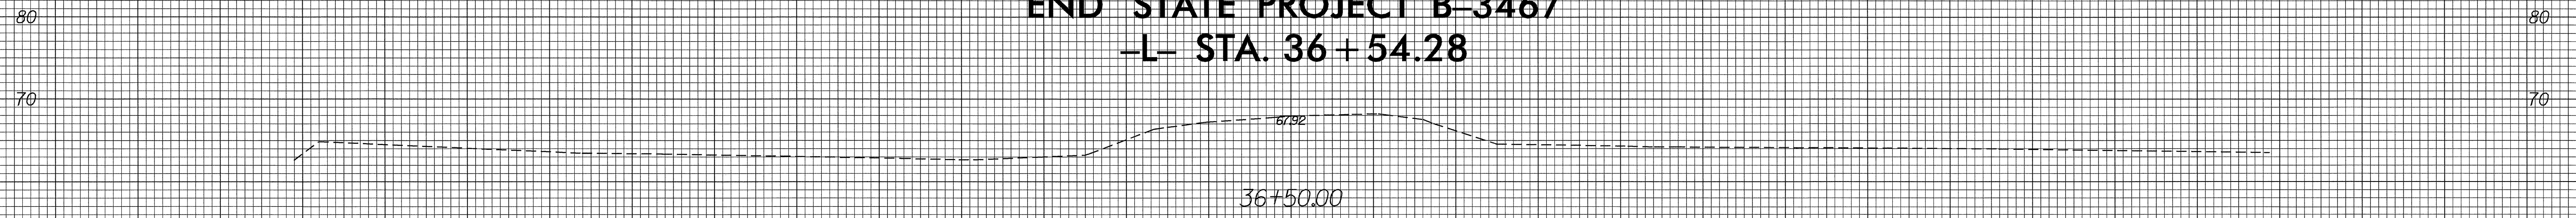

END CONSTRUCTION STA 35+46.97

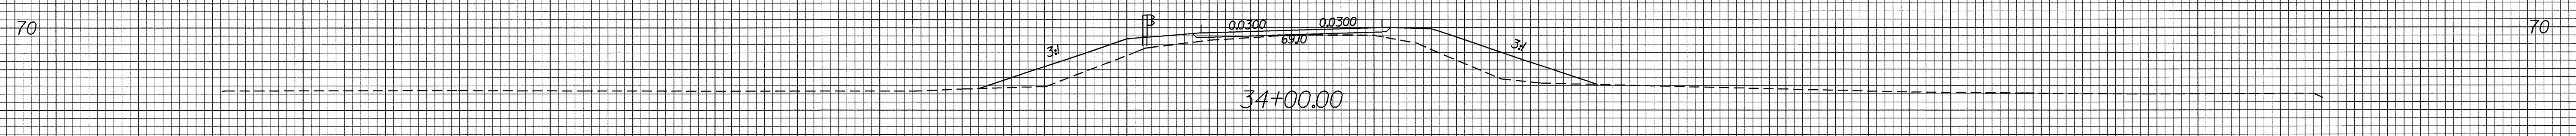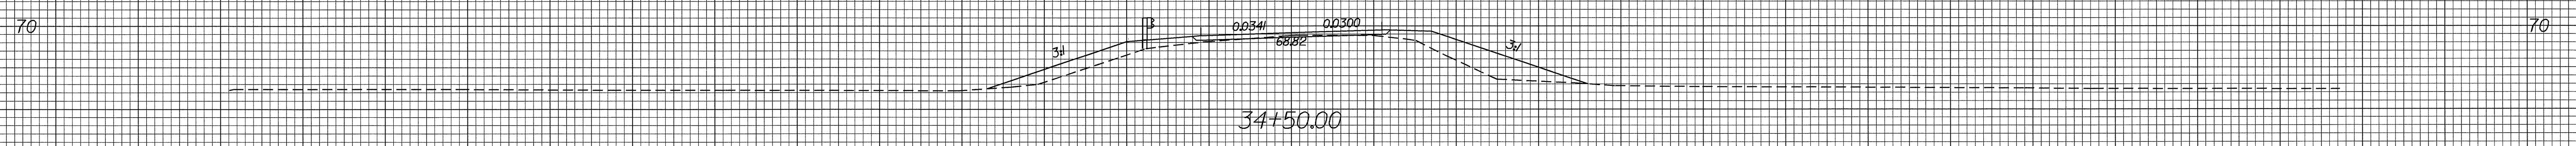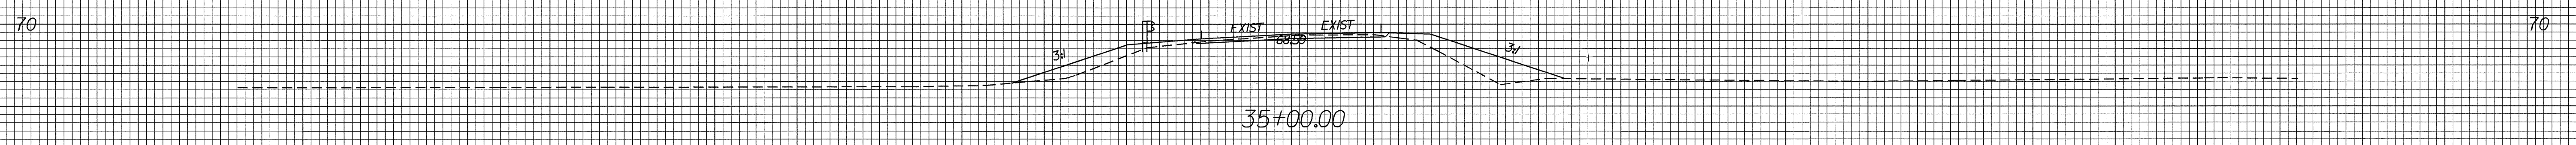

150 140 130 120 110 100 90 80 70 60 50 40 30 20 10 0 10 20 30 40 50 60 70 80 90 100 110 120 130 140 150

20-OCT-2004 09:04
R:\XSC\1\p1
mduval