





8/23/99

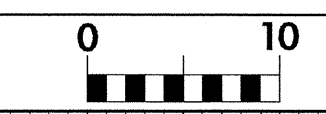




PROJ. REFERENCE NO.
B-3467

SHEET NO.
X-1

150 140 130 120 110 100 90 80 70 60 50 40 30 20 10 0 10 20 30 40 50 60 70 80 90 100 110 120 130 140 150

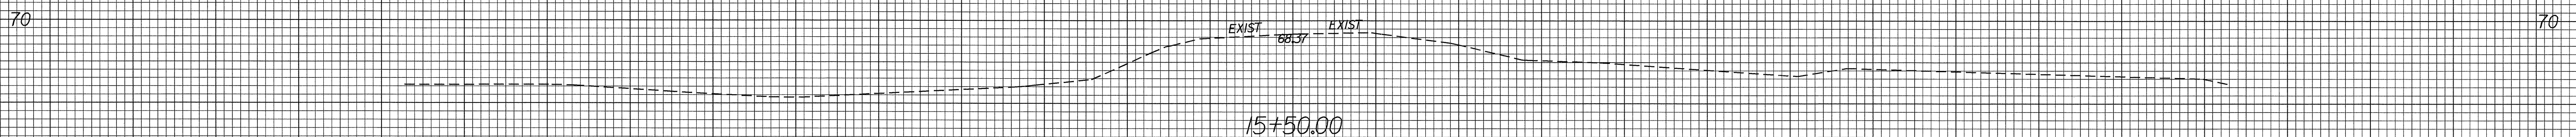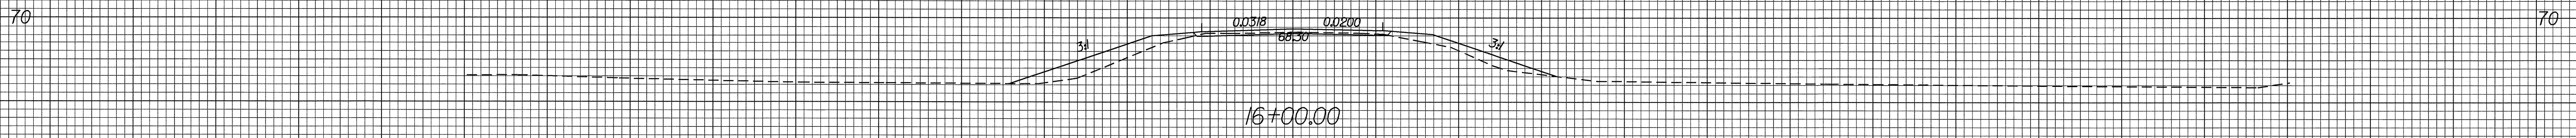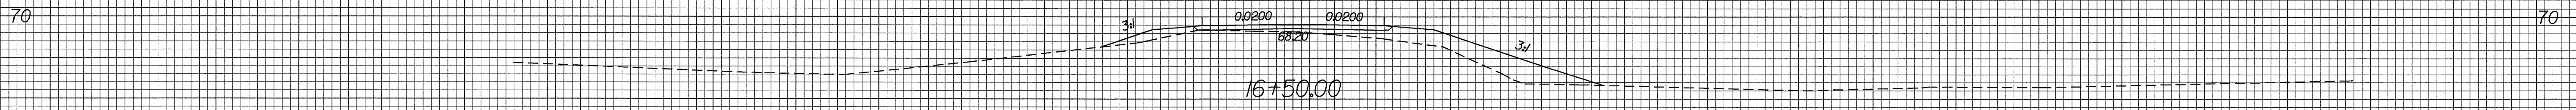

BEGIN CONSTRUCTION STA 15 + 50.00

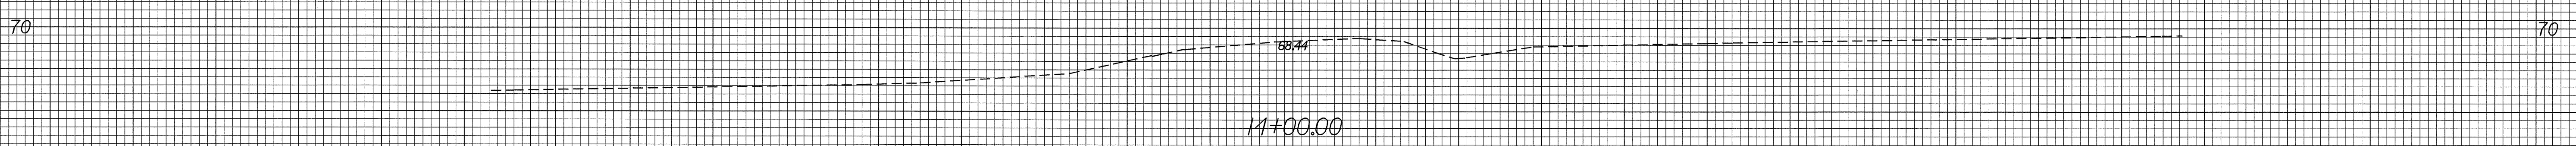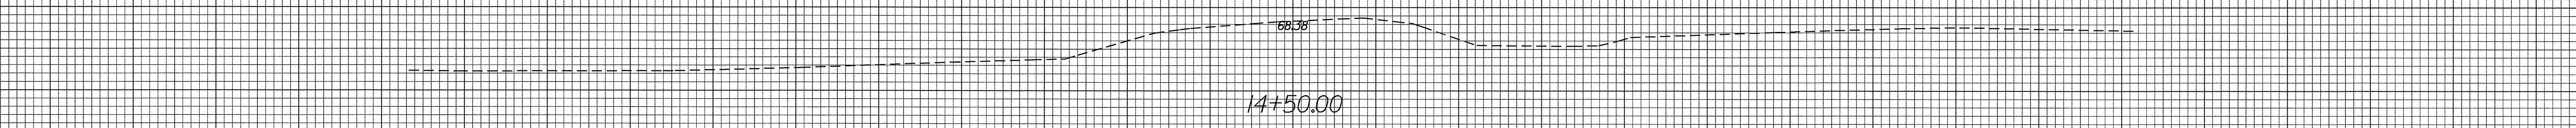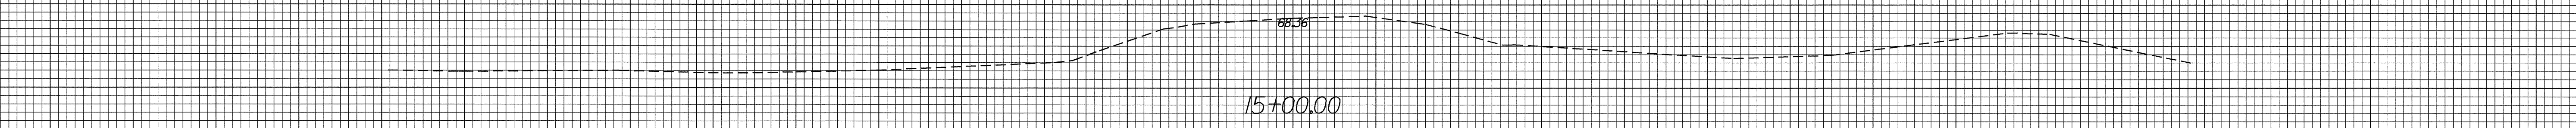

**BEGIN STATE PROJECT B-3467
-L- STA. 13 + 52.58**

APPROXIMATE QUANTITIES ONLY. UNCLASSIFIED EXCAVATION,
SHOULDER BORROW, FINE GRADING, CLEARING AND GRUBBING, AND
REMOVAL OF EXISTING PAVEMENT WILL BE PAID FOR AT THE LUMP SUM PRICE OF "GRADING".

150 140 130 120 110 100 90 80 70 60 50 40 30 20 10 0 10 20 30 40 50 60 70 80 90 100 110 120 130 140 150

09 FEB 2005 15:07
C:\VEB\11\91
mduval