

BRIDGE NO. 21 SITE PLAN

B-3664
HENDERSON CO.

18+00

19+00


20+00

21+00

22+00



23+00

24+00

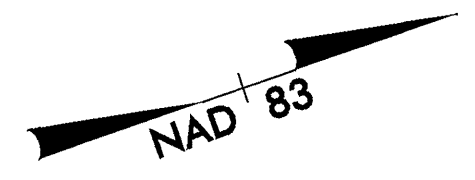

PASTURE

GRASS

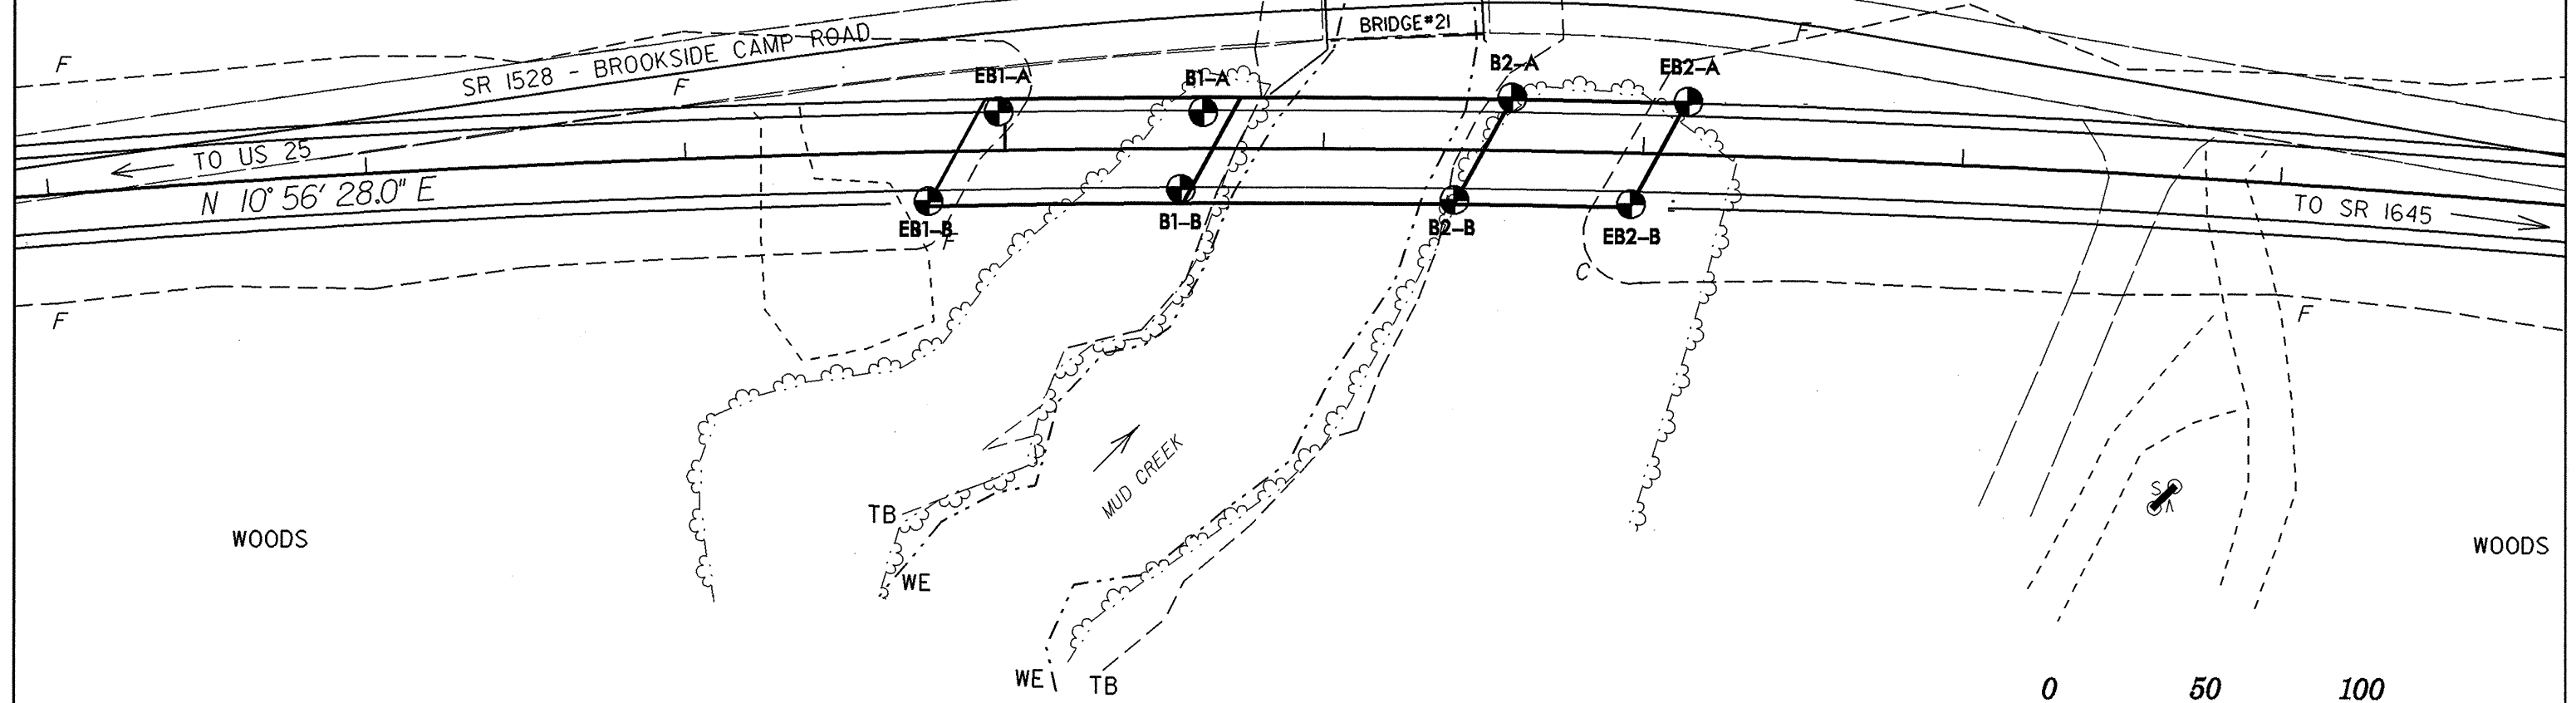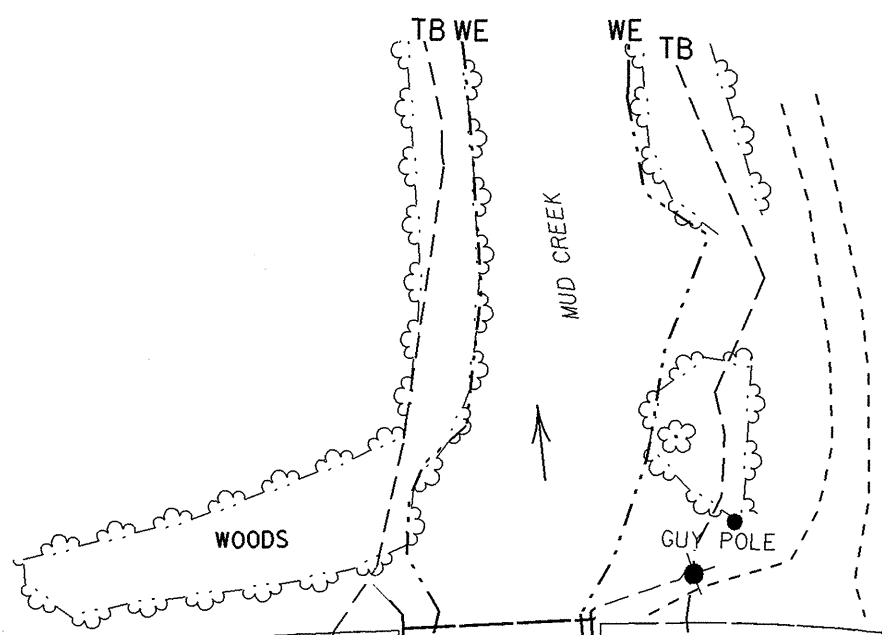

WOODS

WOODS

