

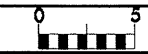


8.23.99

70 60 50 40 30 20 10 0 10 20 30 40 50 60 70

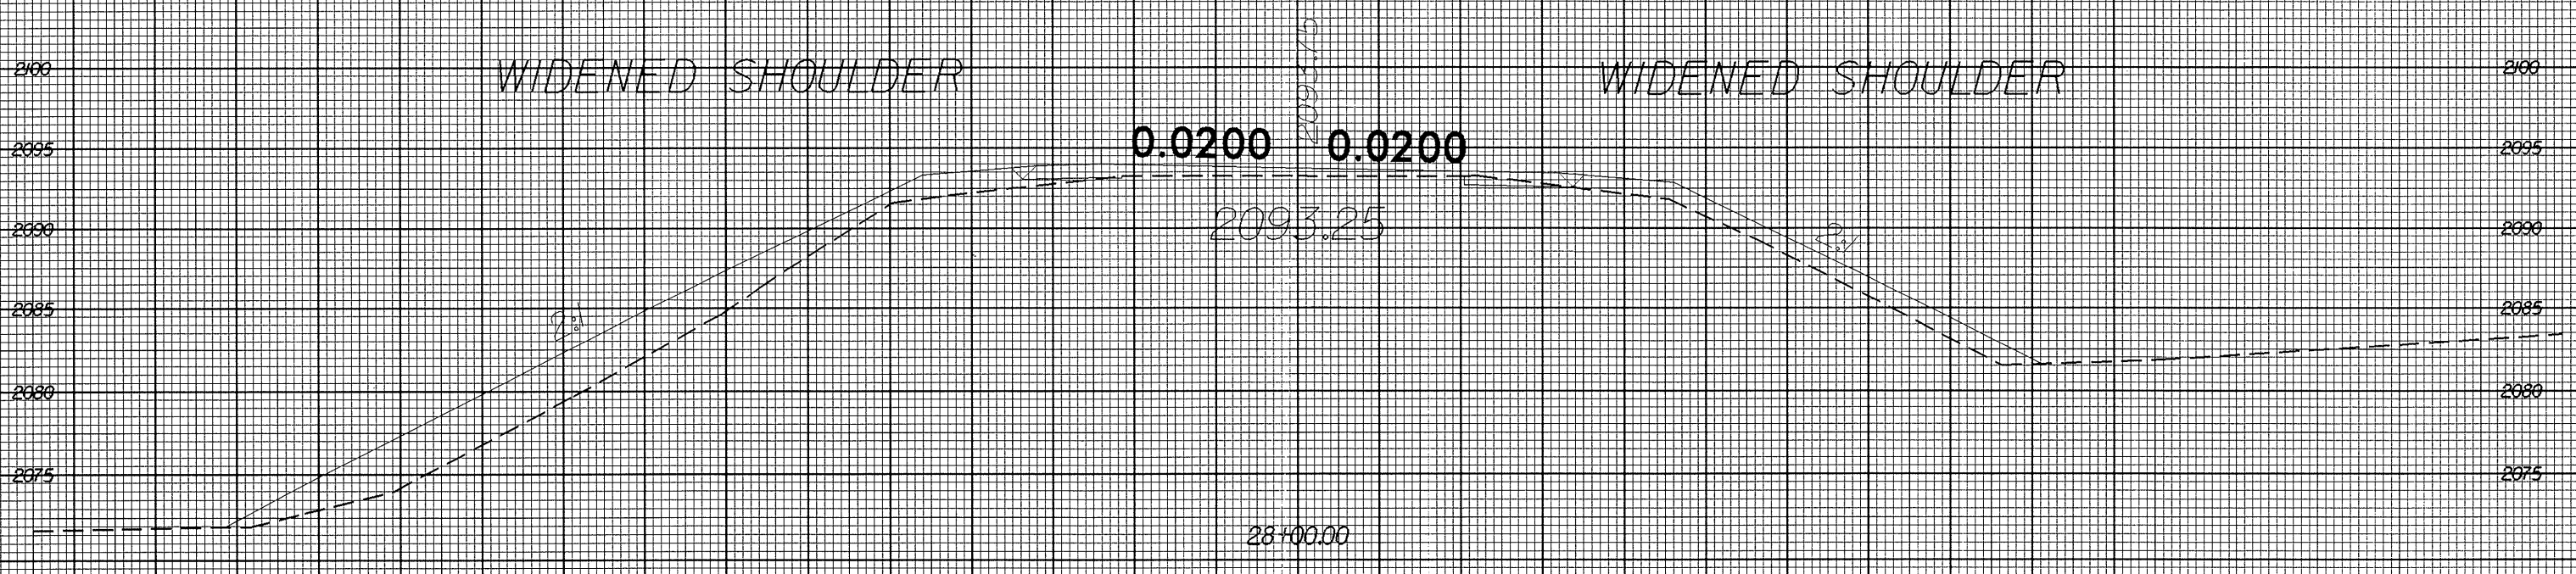

PROJ. REFERENCE NO. B-3664 SHEET NO. 19.0E 22

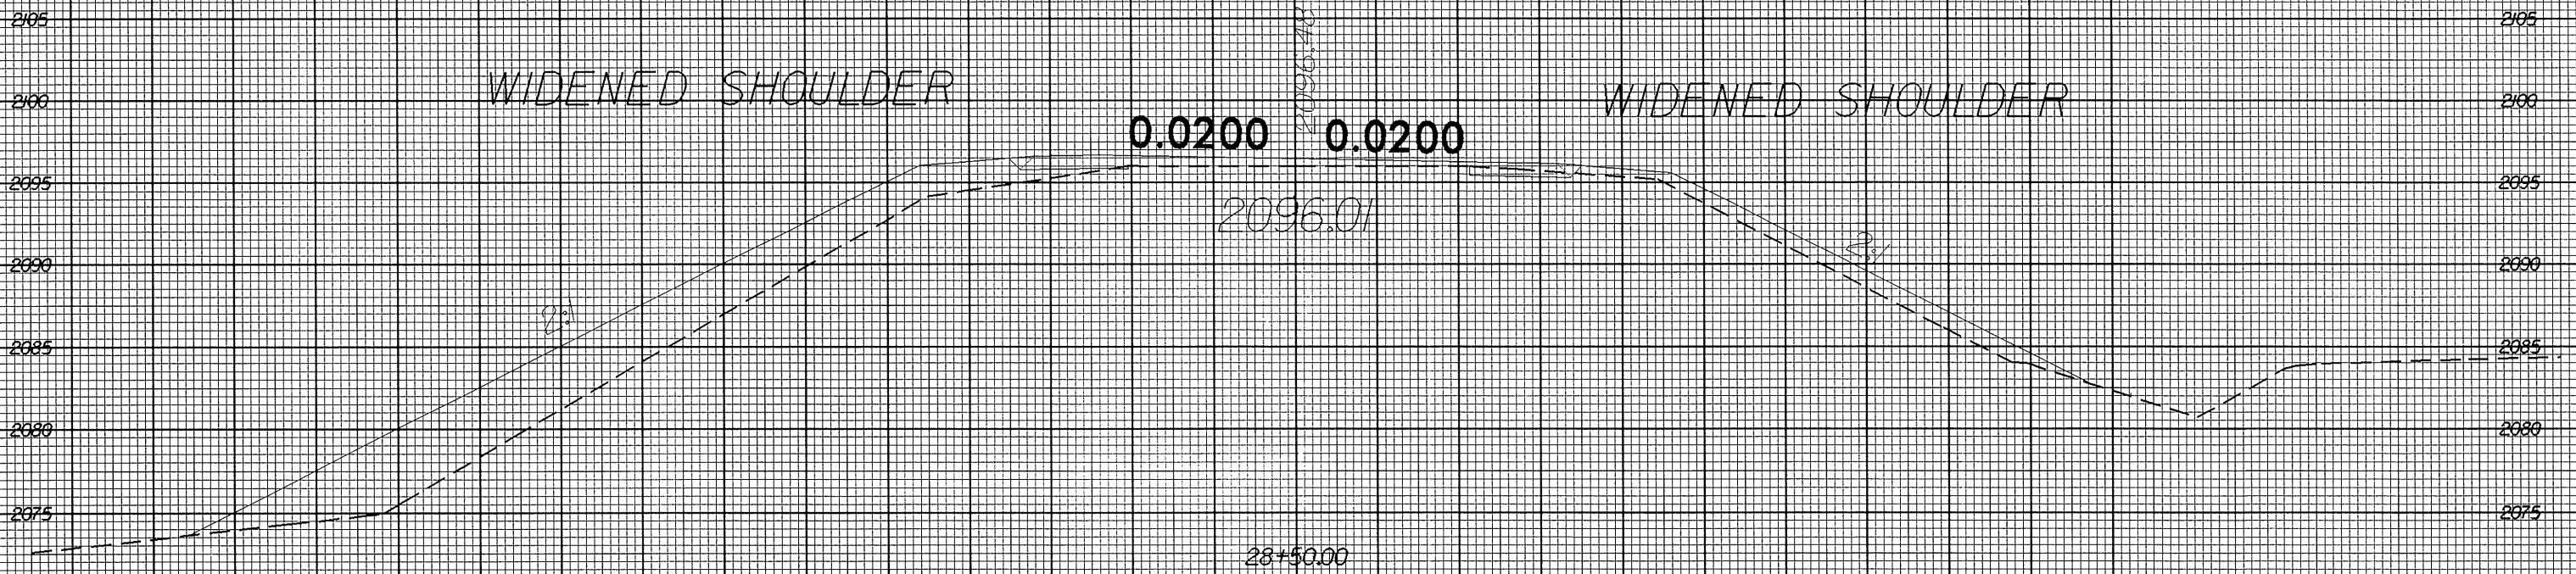

70 60 50 40 30 20 10 0 10 20 30 40 50 60 70

SYTIME
DRAWN
CHECKED
DATE