


8/23/99



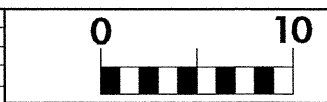


PROJ. REFERENCE NO.
B-3664


SHEET NO.
X-11

150 140 130 120 110 100 90 80 70 60 50 40 30 20 10 0 10 20 30 40 50 60 70 80 90 100 110 120 130 140 150

END CONSTRUCTION STA. 13+03.08

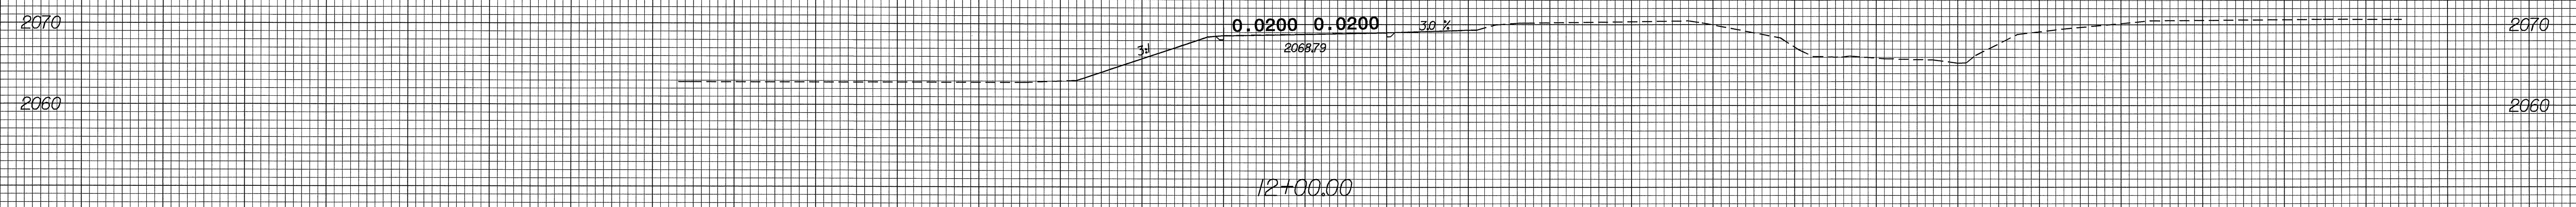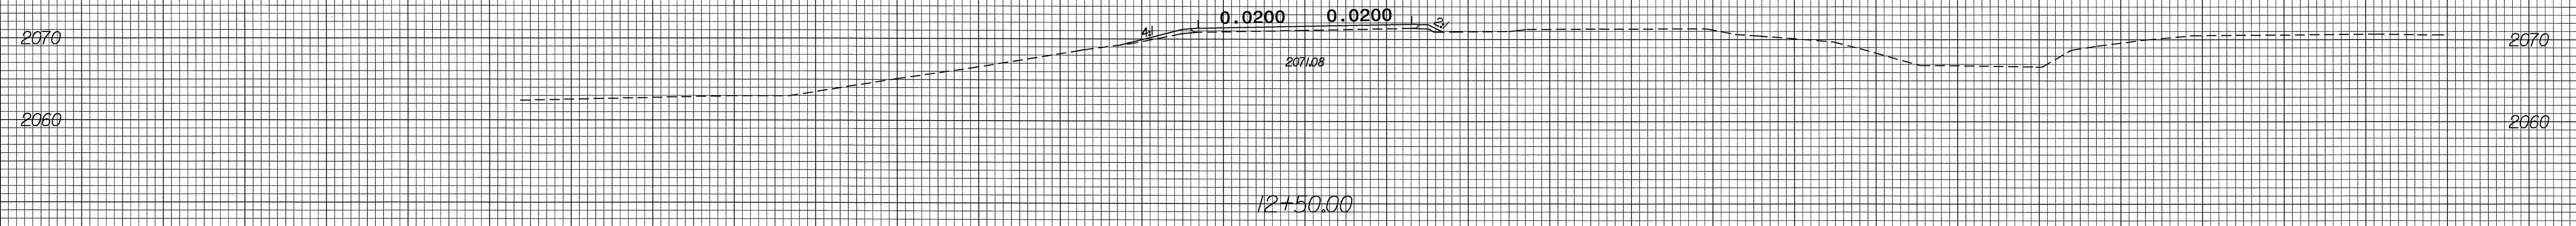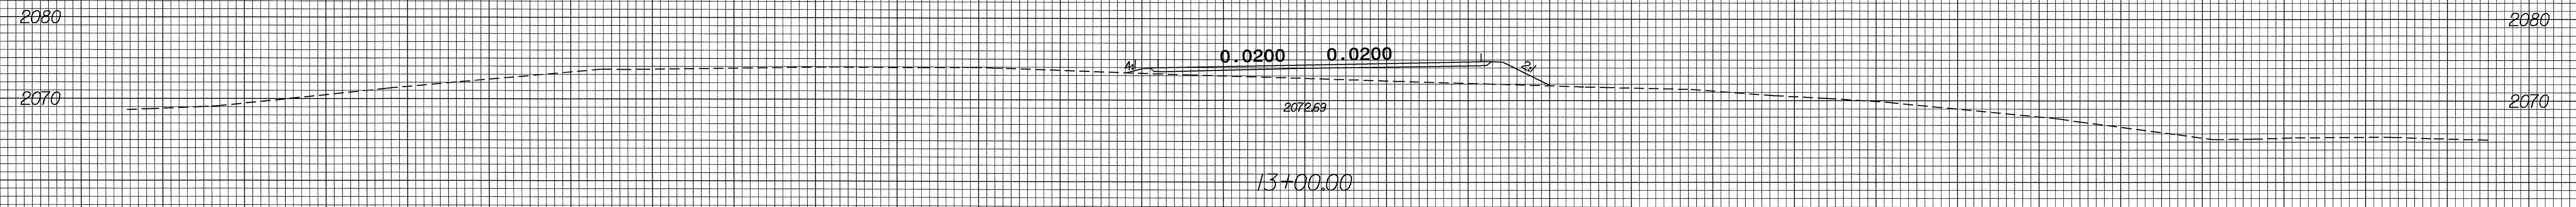

BEGIN CONSTRUCTION STA. 11+90.00

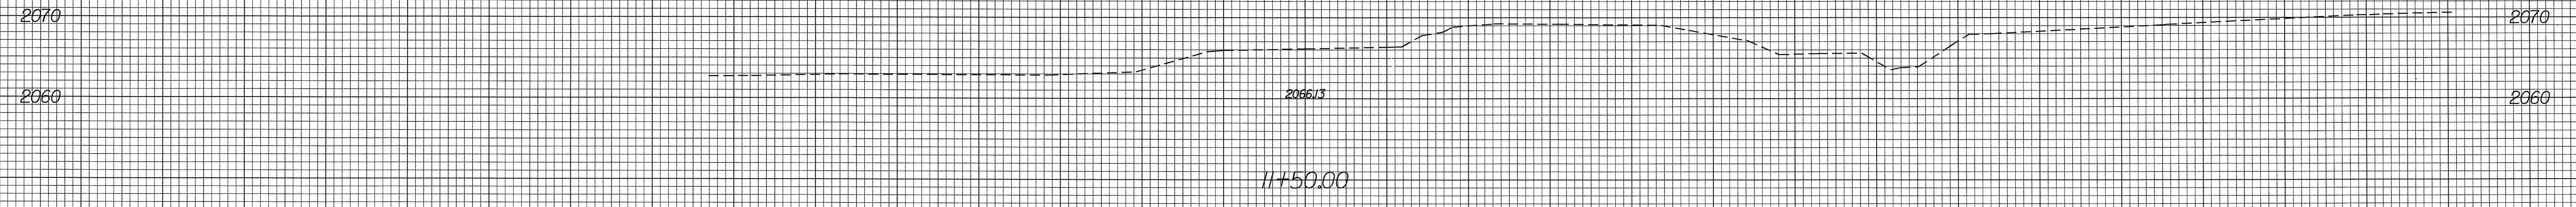

DR1

150 140 130 120 110 100 90 80 70 60 50 40 30 20 10 0 10 20 30 40 50 60 70 80 90 100 110 120 130 140 150

14-MAR-2005 09:30
T:\roadway\8000\DR1\216
Loneil AT RD22216