


STATE	PROJECT NO.	SHEET NO.	TOTAL SHEETS
N.C.	MA 1012R	4	
F.A. PROJECT NO.			

A. DAVID PREWETTE &
WIFE MONET N.
DB 1300 PG 658

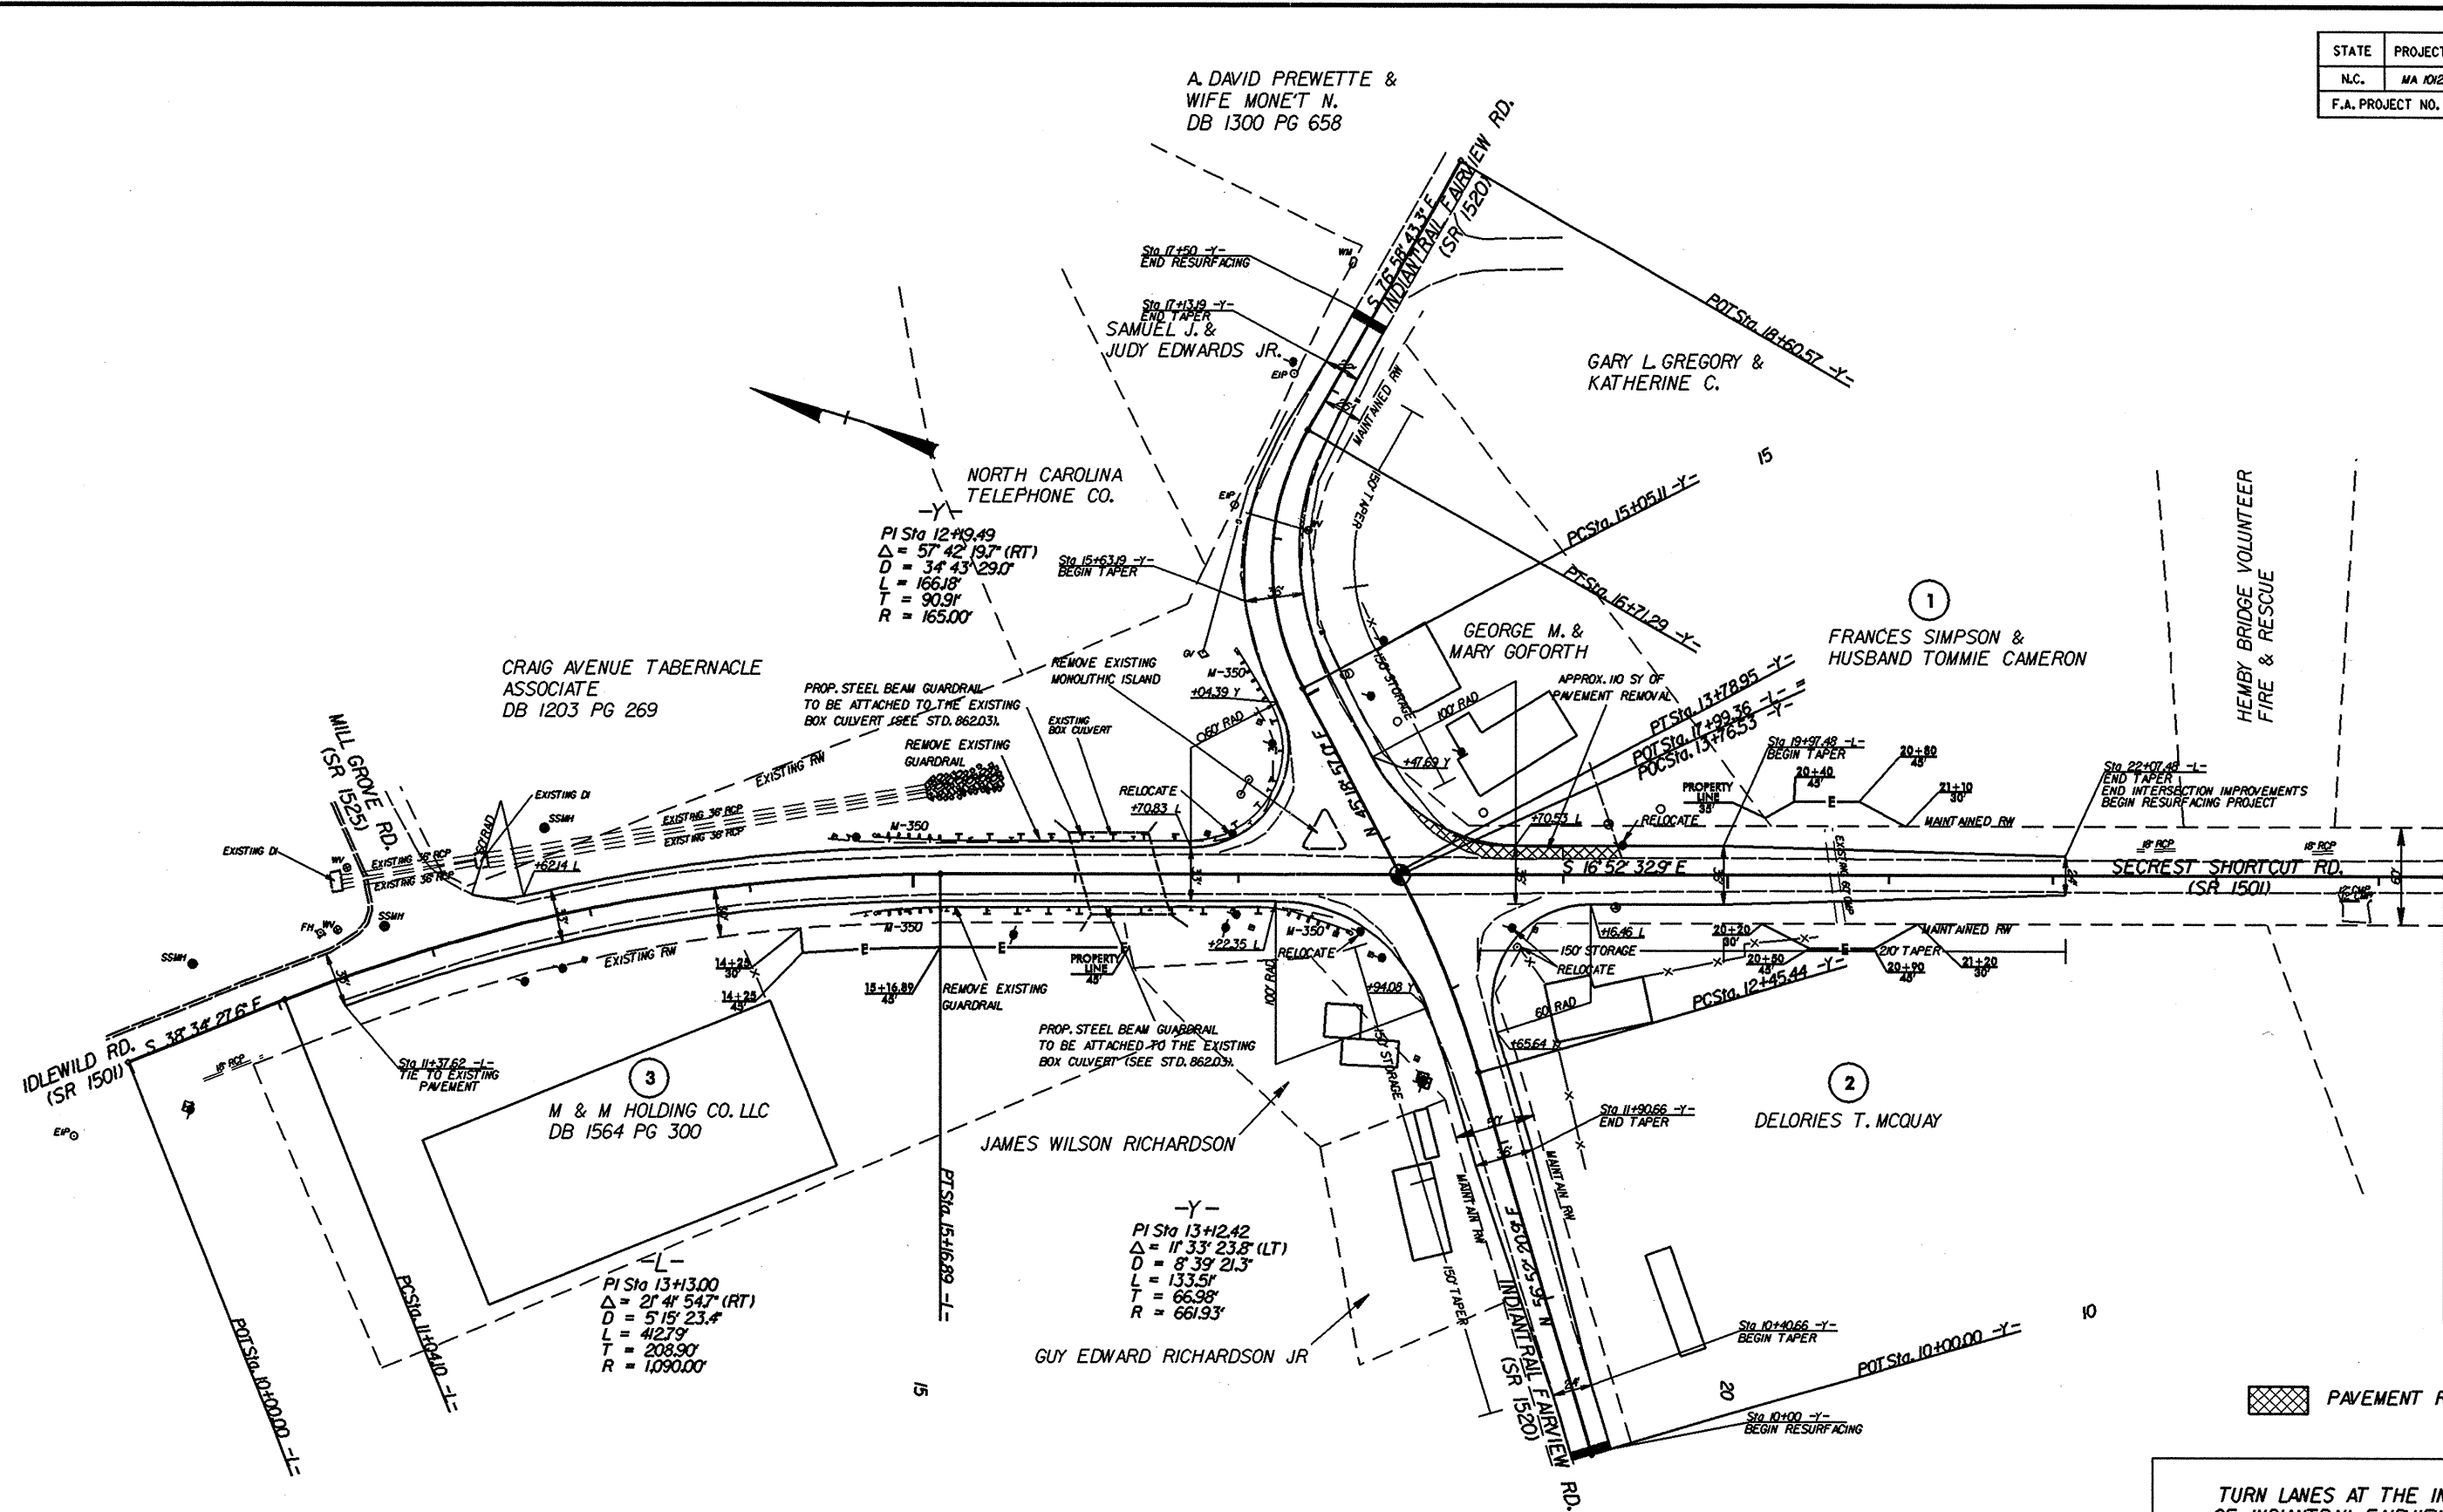

CRAIG AVENUE TABERNACLE
ASSOCIATE
DB 1203 PG 269

M & M HOLDING CO. LLC
DB 1564 PG 300

JAMES WILSON RICHARDSON

GUY EDWARD RICHARDSON JR

DELORIES T. MCQUAY

PAVEMENT REMOVAL

TURN LANES AT THE INTERSECTION
OF INDIANTRAIL FAIRVIEW RD.(SR1520)
& SECRET SHORTCUT RD.(SR1501)

SCALE	1"=50'		REVISIONS
DATE	01/05		
DWG. BY	TWB		
DESIGN BY	TWB		
APPROVED	MPM		

22-APP-2005 10118
c:\temp\2005\10118\10118.dwg