






8/23/99

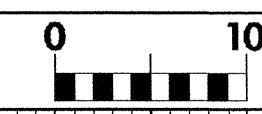

PROJ. REFERENCE NO.
B-3834

SHEET NO.
X-2

150 140 130 120 110 100 90 80 70 60 50 40 30 20 10 0 10 20 30 40 50 60 70 80 90 100 110 120 130 140 150

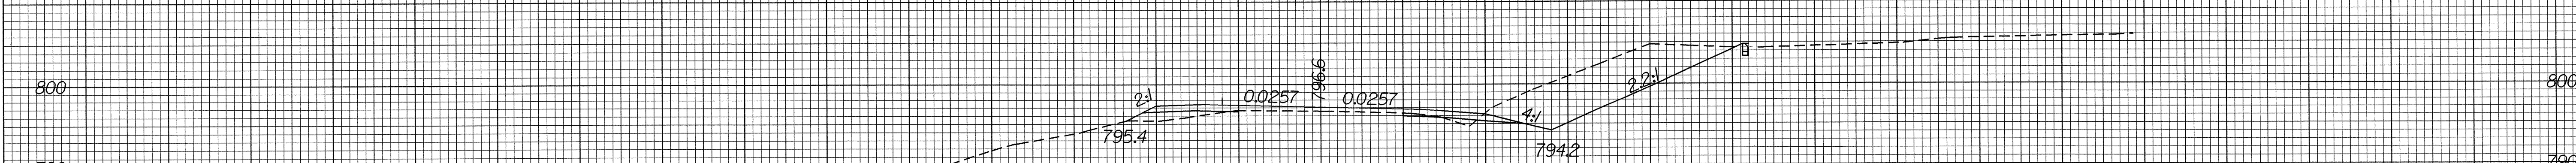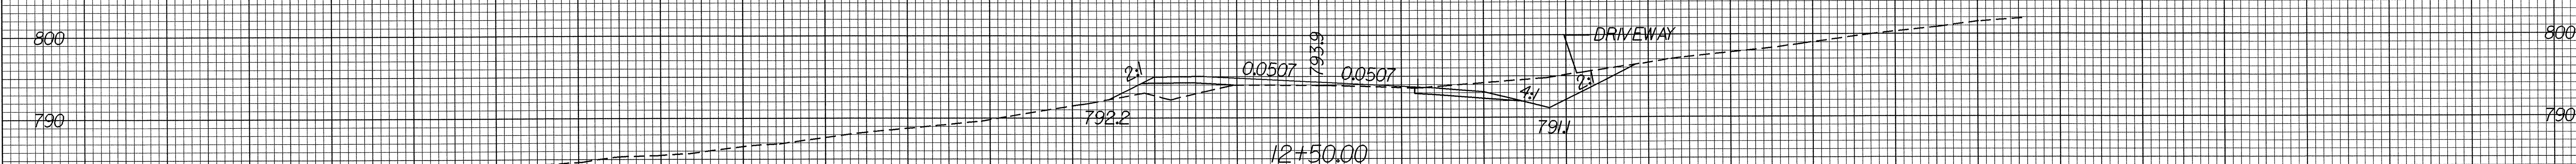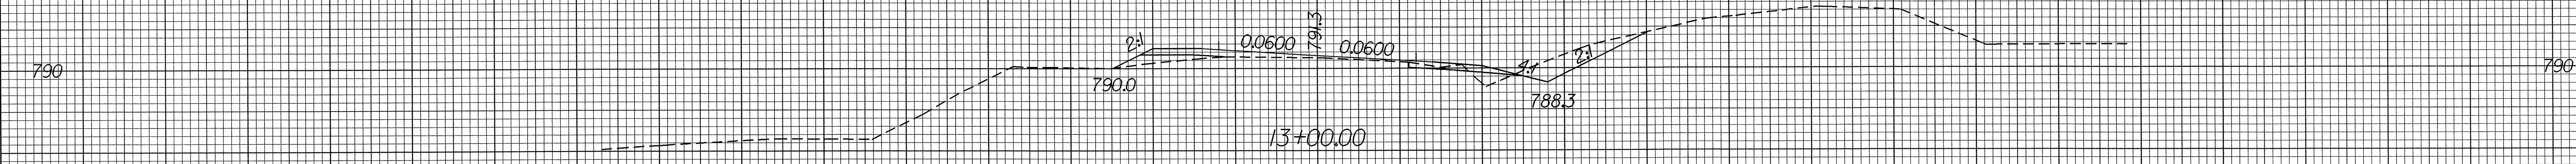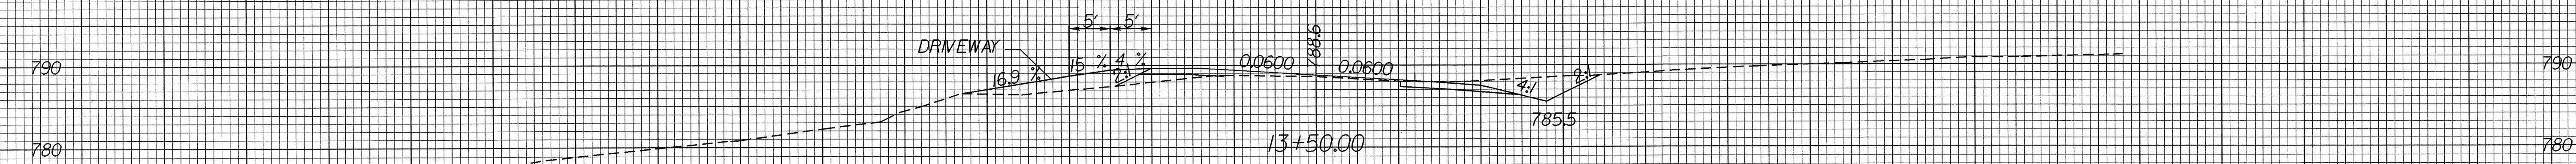

150 140 130 120 110 100 90 80 70 60 50 40 30 20 10 0 10 20 30 40 50 60 70 80 90 100 110 120 130 140 150

26-MAY-2005 14:45
R:\Roadway\ss\B3834_rdy_xpl.dgn
15288
RAL192N141