
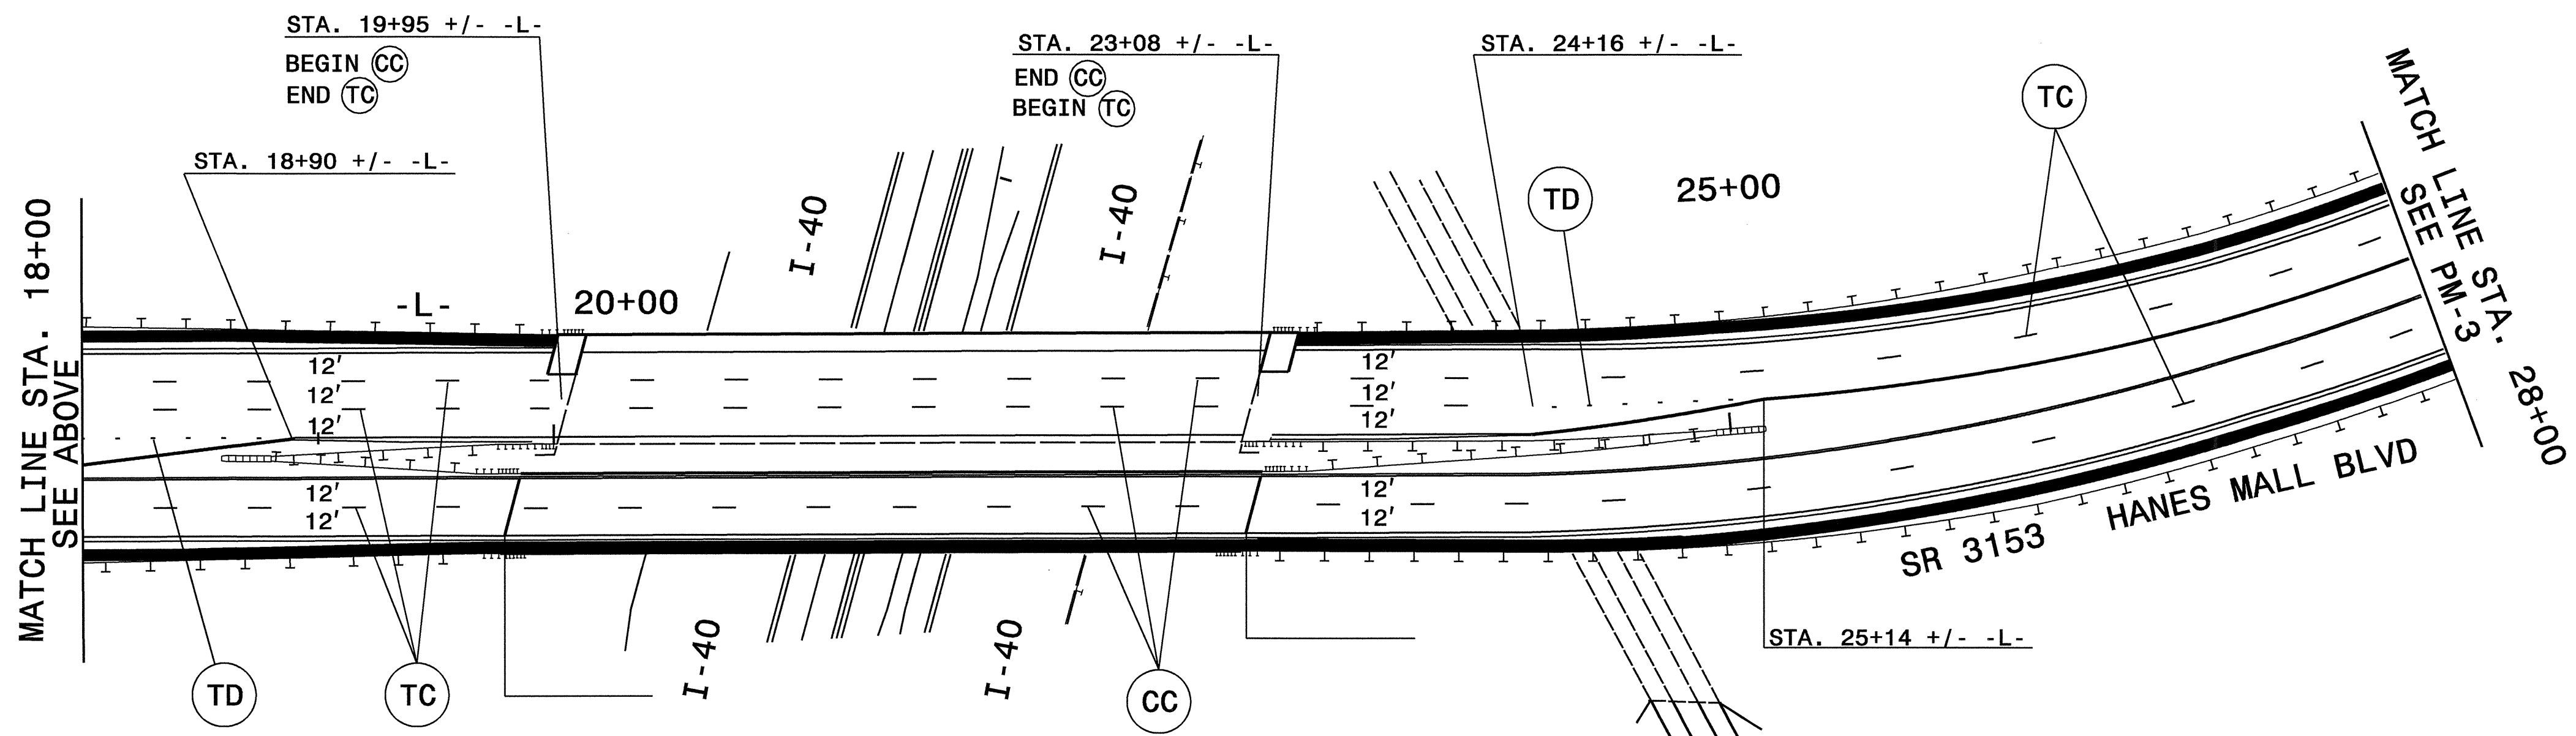


SYMBOL LEGEND	
	UA LEFT TURN ARROW
	UC STRAIGHT ARROW
	UE COMBO STRAIGHT & RIGHT ARROW
	UG LEFT & RIGHT & STRAIGHT ARROW

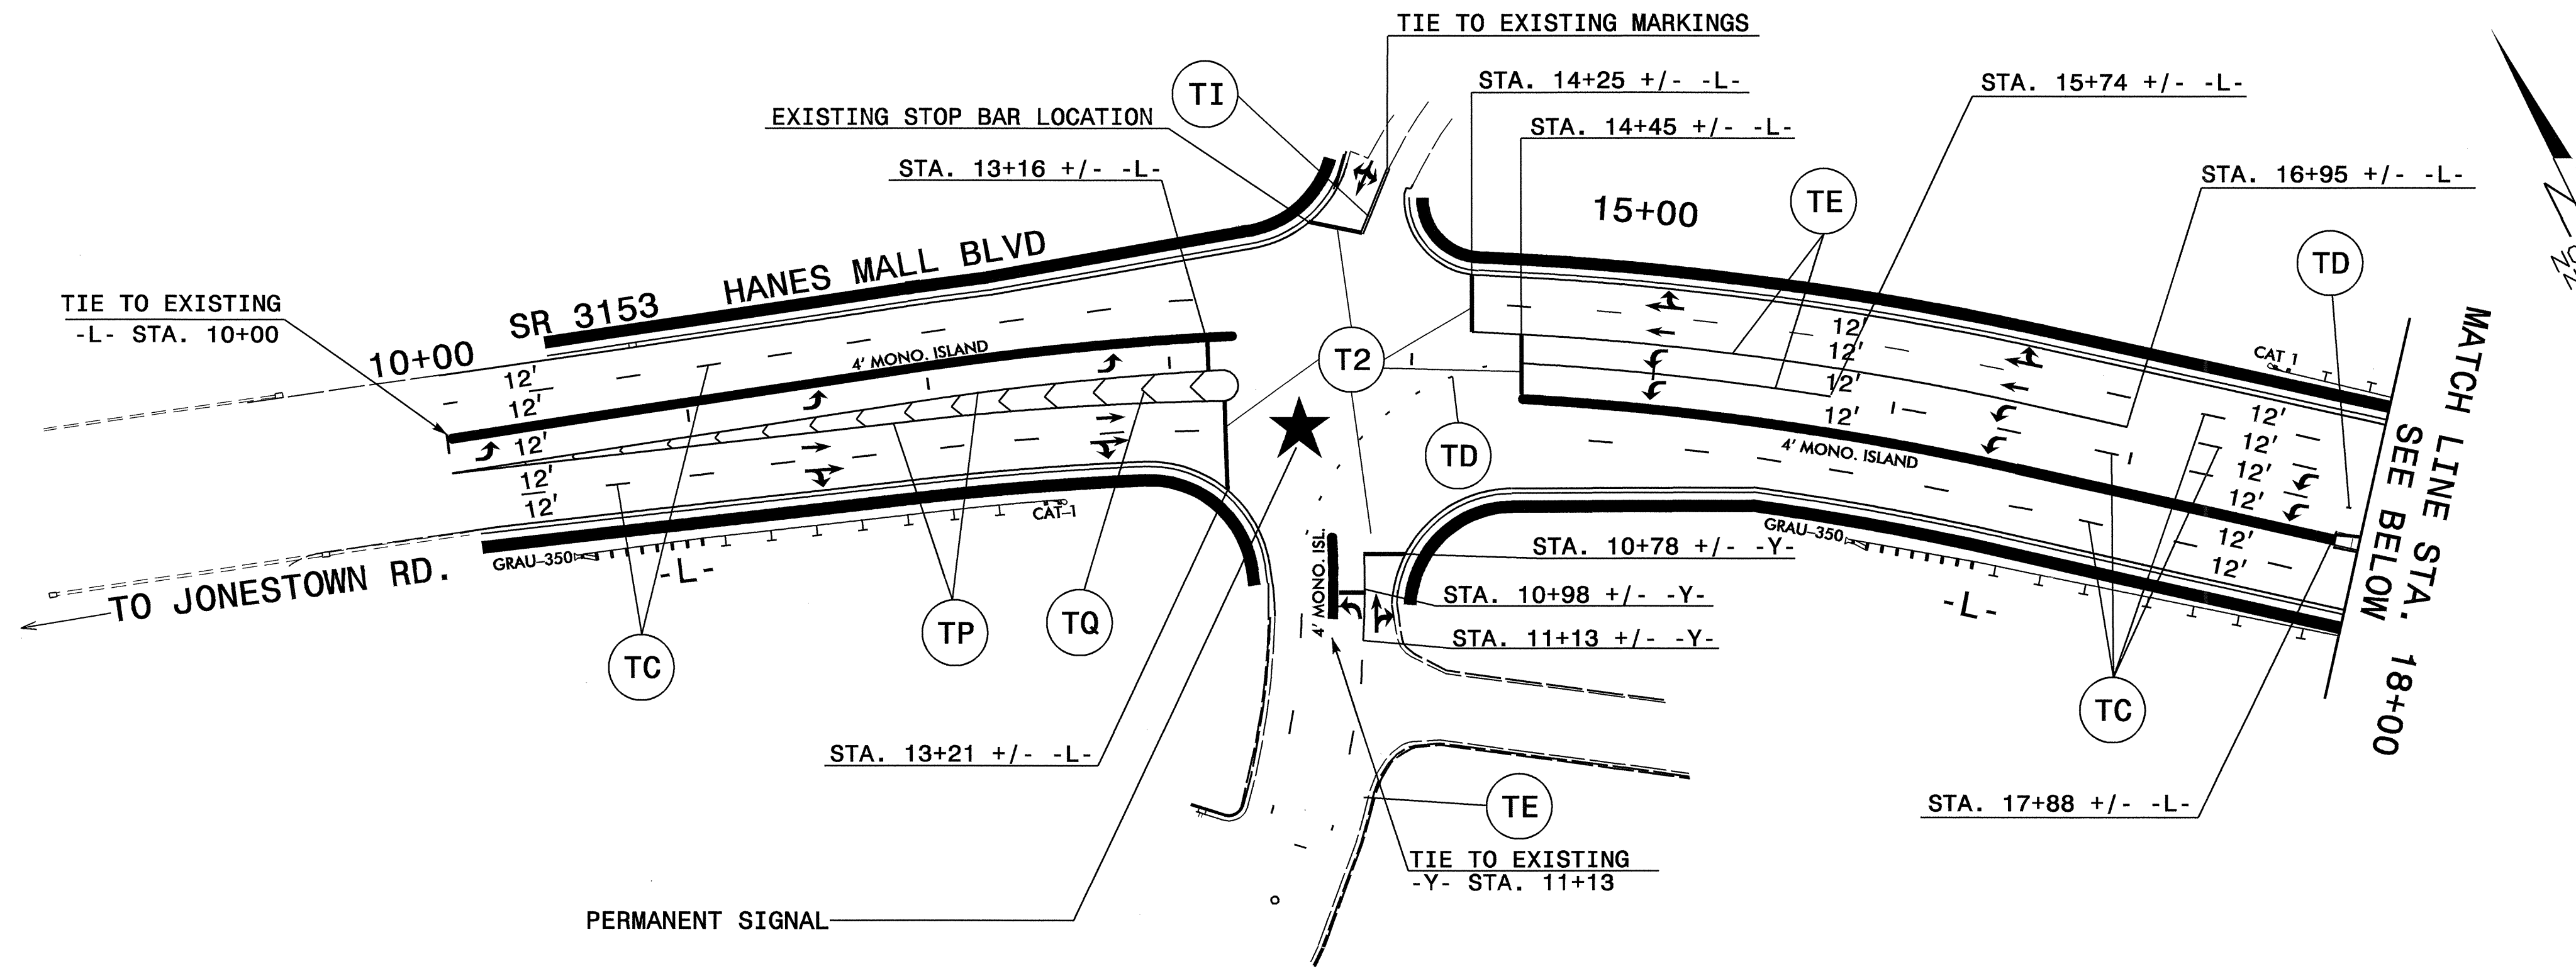

★
PERMANENT SIGNAL FOR FINAL PATTERN

SEE PM-1 FOR PAVEMENT MARKING SCHEDULE

PAVEMENT MARKINGS, SYMBOLS, AND CHARACTERS ARE TO BE MARKED ACCORDING TO ROADWAY STANDARD DRAWINGS UNLESS OTHERWISE NOTED IN THE PLANS.

PAVEMENT MARKERS ARE TO BE SPACED ACCORDING TO THE ROADWAY STANDARD DRAWINGS.

APPROVED: *Joseph Ishak* DATE: 1/26/05

SEAL

FINAL PAVEMENT SCHEDULE

SCALE: NONE		REVISIONS
DATE: MAY 2004		
DWG. BY: MM		
DESIGN BY: MM		
REVIEWED BY: CBH		