

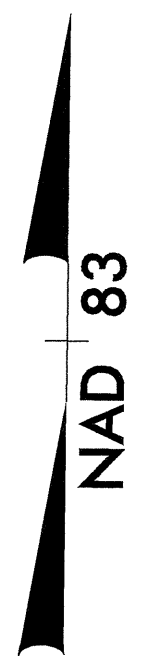


TIP NO. U-3837	SHEET NO. SIGN-10
-------------------	----------------------

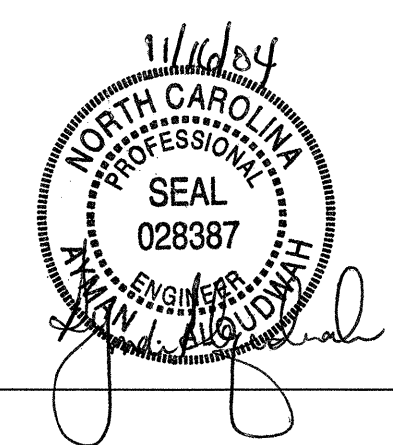

MATCH LINE STA. 48+00 SEE SHEET SIGN-9

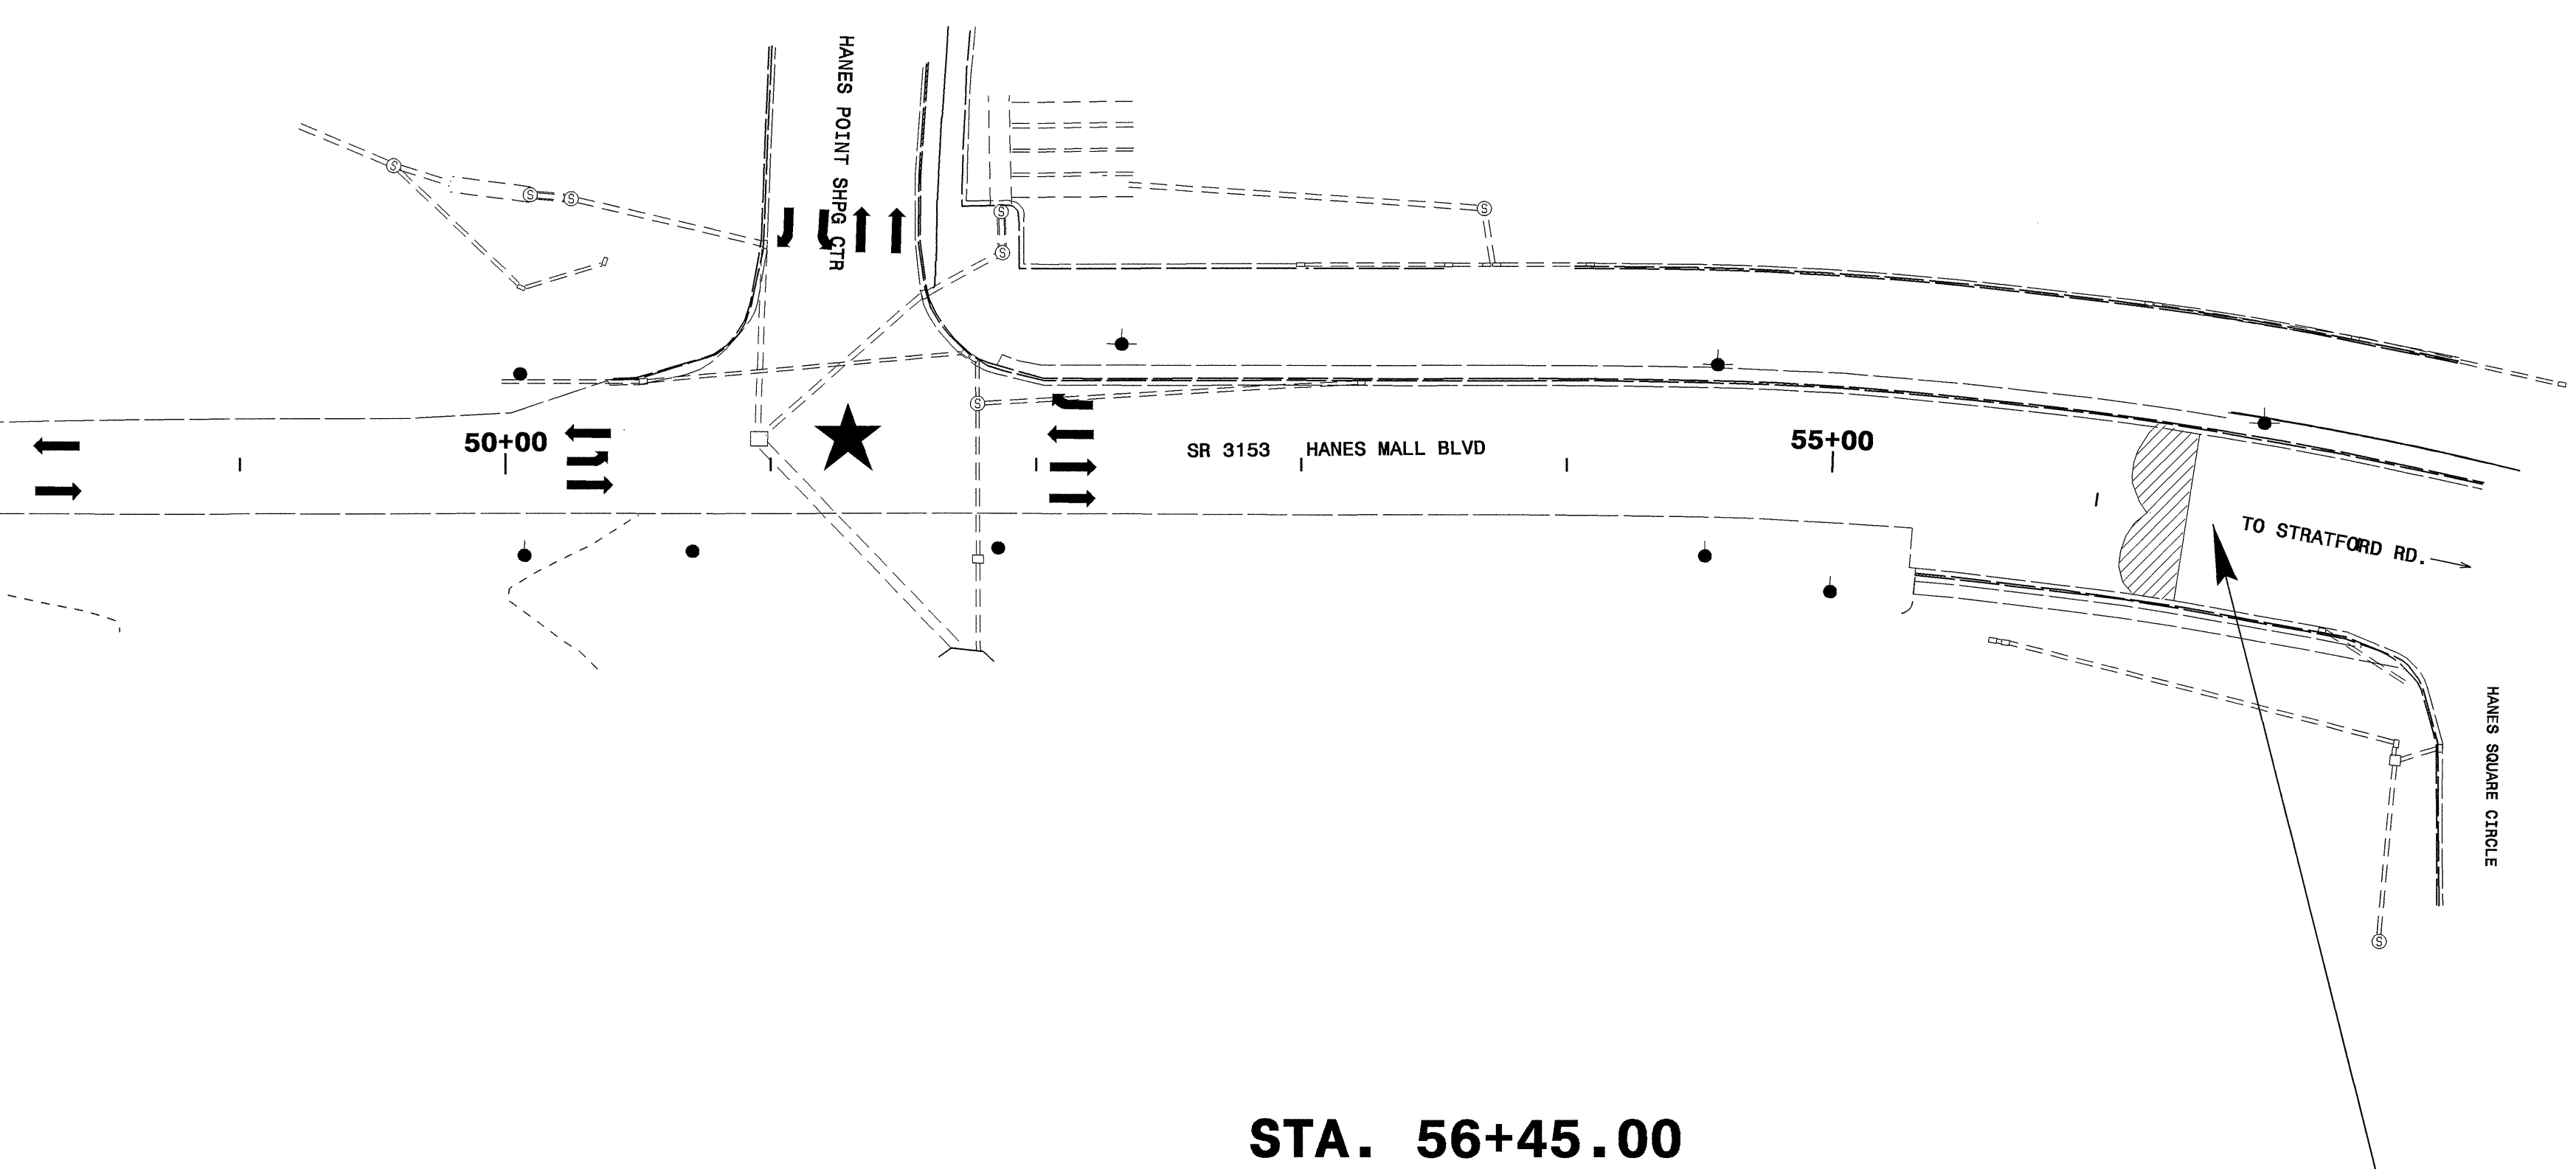

STA. 56+45.00
END STATE SIGNING PROJECT U-3837

★ SIGNALIZED INTERSECTION

EXISTING SIGNS
HANES MALL BLVD (SR 3153)
STA 48+00 - STA 56+45