



8/17/99

I5-NOV-2004 15:51
d:\users\users\sign\TIP-Projects\3837\Existing\3837 exist sign 9.psh
dices AI

MATCH LINE STA. 38+00 SEE SHEET SIGN-8

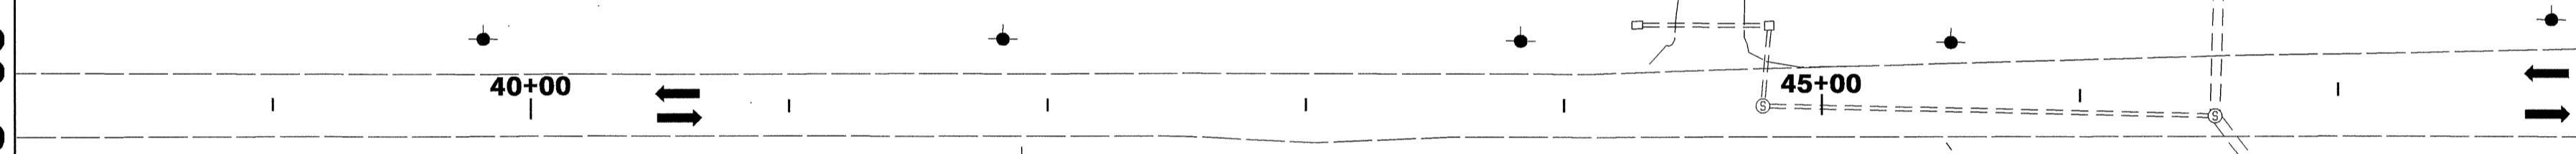

SEE NOTE 2
SPEED
LIMIT
45

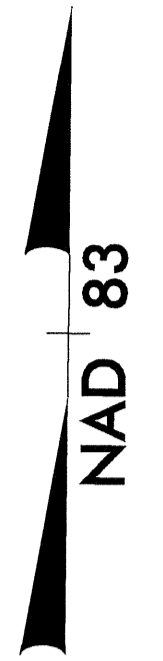

MATCH LINE STA. 48+00 SEE SHEET SIGN-10

T.I.P. NO.	SHEET NO.
U-3837	SIGN-9

11/16/04
 NORTH CAROLINA
 PROFESSIONAL
 SEAL
 028387
 ENGINEER
 W. L. BRIDGES

**EXISTING SIGNS
HANES MALL BLVD (SR 3153)
STA 38+00 - STA 48+00**