


PROJECT REFERENCE NO. U-3837	SHEET NO. X 3
RW SHEET NO.	
ROADWAY DESIGN ENGINEER	HYDRAULICS ENGINEER
INCOMPLETE PLANS DO NOT USE FOR R/W ACQUISITION	
PRELIMINARY PLANS DO NOT USE FOR CONSTRUCTION	

-L-
 Pj Sta 55+88.78
 $\Delta = 14' 21" 35.4" (RT)$
 $D = 3' 59" 19.8"$
 $L = 360.00'$
 $T = 180.95'$
 $R = 1,436.40'$
 $SE = 0.02' /'$
 RUNOFF = SEE PLANS FOR SUPERELEV. INCREMENTS

NAD 83

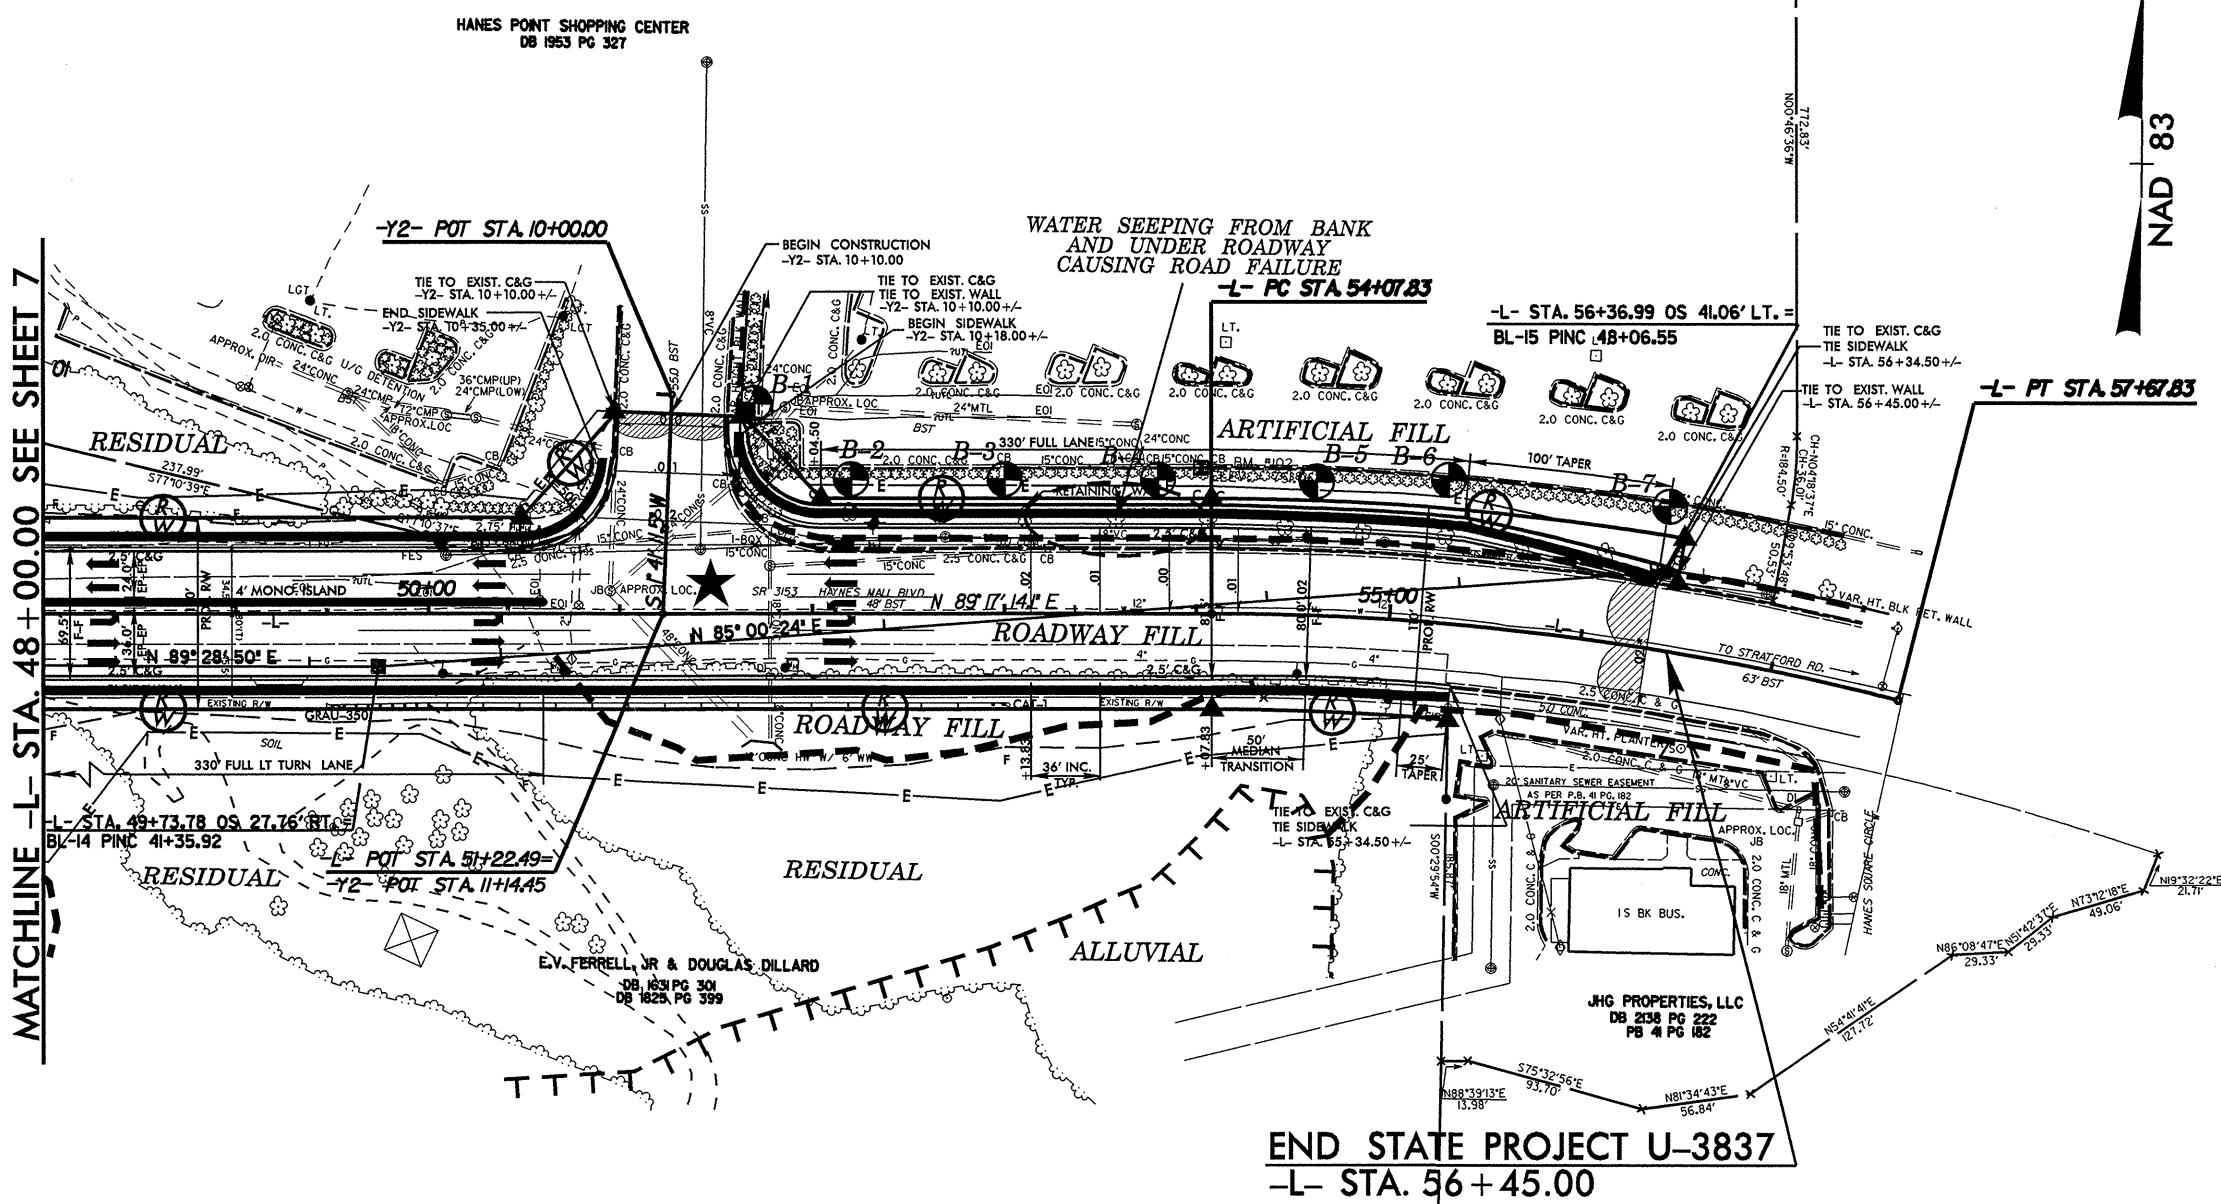

END STATE PROJECT U-3837
 -L- STA. 56 + 45.00

MATCHLINE L- STA. 48 + 00.00 SEE SHEET 7

SIGNAZED INTERSECTION
 SEE SHEET 12 FOR L- PROFILE
 SEE SHEET 12 FOR R- PROFILE
 SEE SHEET 12 FOR WALL PROFILE

REVISIONS

8/17/99

 01
 02
