


**BEAM ELEVATION**  
(SPAN A)

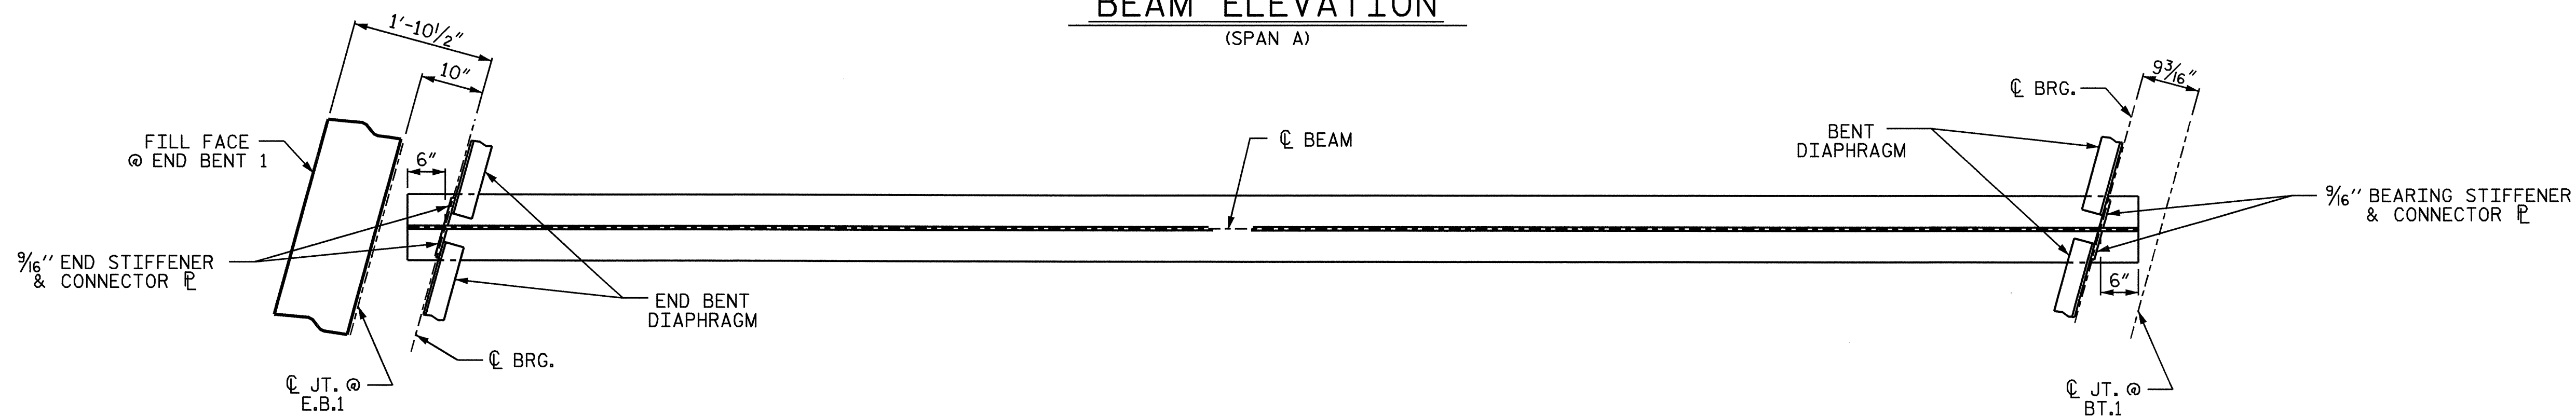

**BOTTOM FLANGE DETAIL**

PROJECT NO. U-3837  
FORSYTH COUNTY  
 STATION: 21+64.07 -L-

SHEET 1 OF 6

STATE OF NORTH CAROLINA  
 DEPARTMENT OF TRANSPORTATION  
 RALEIGH

SUPERSTRUCTURE  
 STRUCTURAL STEEL  
 DETAILS  
 (SPAN A)  
 (LEFT LANE WIDENING)



REVISIONS						SHEET NO.
NO.	BY:	DATE:	NO.	BY:	DATE:	S-10
1			3			TOTAL SHEETS
2			4			78

DRAWN BY: William J. Parker DATE: 02/03/04  
 CHECKED BY: K. K. PUROHIT DATE: 5/25/04