



8/23/95

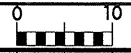

PROJ. REFERENCE NO.
U-3837

SHEET NO.
25X-16

10 0 10 20 

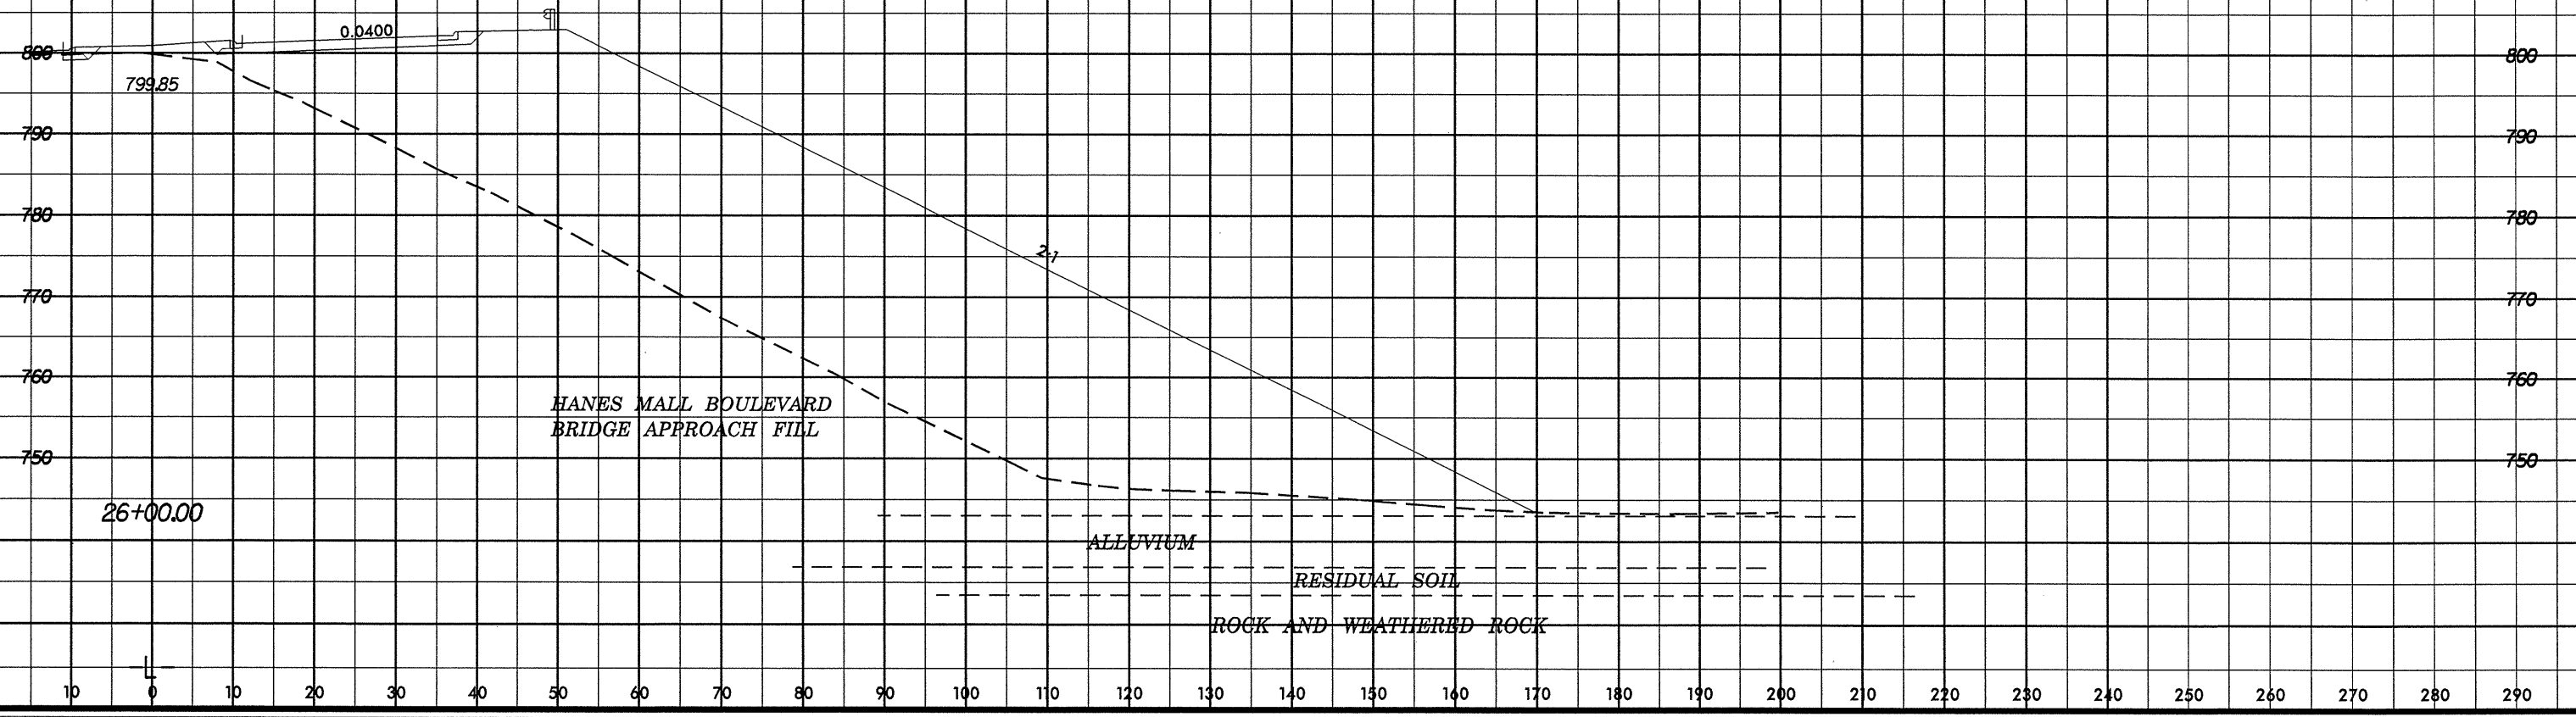

SYTIME
DOWN
SERNAME

10 0 10 20 