



SOIL TEST RESULTS															
SAMPLE NO.	OFFSET	STATION	DEPTH INTERVAL	AASHTO CLASS.	L.L.	P.L.	% BY WEIGHT				% PASSING SIEVES			% MOISTURE	% ORGANIC
							C. SAND	F. SAND	SILT	CLAY	10	40	200		
SS-35	50 LT	37+60	0.00-1.50	A-7-5(37)	81	43	11.1	15.9	18.8	54.3	100	94	76		
SS-36	50 LT	37+60	3.70-5.20	A-7-5(27)	80	30	7.4	23.9	30.5	38.2	100	97	74		
SS-37	50 LT	37+60	8.70-10.20	A-7-5(19)	75	29	16.5	26.5	24.8	32.2	100	93	62		
SS-38	50 LT	37+60	13.70-15.20	A-2-4(0)	31	2	41.6	33.7	16.6	8.1	93	70	28		
SS-39	50 LT	37+60	18.70-20.20	A-7-5(10)	67	17	15.9	33.3	30.6	20.2	100	94	55		
SS-40	50 LT	37+60	23.70-25.20	A-7-5(4)	56	18	21.4	42.4	28.2	8.1	96	87	41		
SS-41	50 LT	40+00	0.00-1.50	A-7-6(8)	46	21	23.2	25.2	13.2	38.3	93	81	51		
SS-42	50 LT	40+00	4.40-5.90	A-7-5(10)	57	22	20.0	32.9	20.9	26.2	97	85	53		
MS-43	50 LT	40+00	9.40-10.90											38.9	
SS-43	50 LT	40+00	9.40-10.90	A-5(0)	54	4	21.6	49.0	17.3	12.1	99	88	37		
SS-44	50 LT	40+00	14.40-15.90	A-2-5(0)	47	NP	18.6	53.7	14.6	8.1	100	93	31		
SS-45	50 LT	40+00	19.40-20.90	A-5(2)	50	8	24.8	37.3	23.7	14.1	98	84	45		
SS-46	50 LT	40+00	24.40-25.90	A-5(0)	48	7	20.4	47.6	19.9	12.1	95	85	38		
SS-47	50 LT	41+60	0.00-1.50	A-7-5(17)	61	7	15.5	35.6	20.5	38.3	100	92	64		
SS-48	50 LT	41+60	3.70-5.20	A-7-5(3)	46	11	21.0	41.4	17.5	20.3	100	91	46		
SS-49	50 LT	41+60	8.70-10.20	A-7-5(3)	47	11	24.4	38.7	32.7	14.1	97	83	45		
SS-50	50 LT	41+60	13.70-15.20	A-5(0)	46	7	27.2	41.2	21.5	10.1	90	73	37		
SS-51	50 LT	41+60	18.70-20.20	A-2-5(0)	50	8	31.9	42.0	18.1	8.1	91	71	30		
SS-52	50 LT	41+60	23.70-25.20	A-5(1)	42	8	31.7	32.1	24.1	12.1	98	79	43		

-L- SR 3153 (HANES MALL BLVD.)

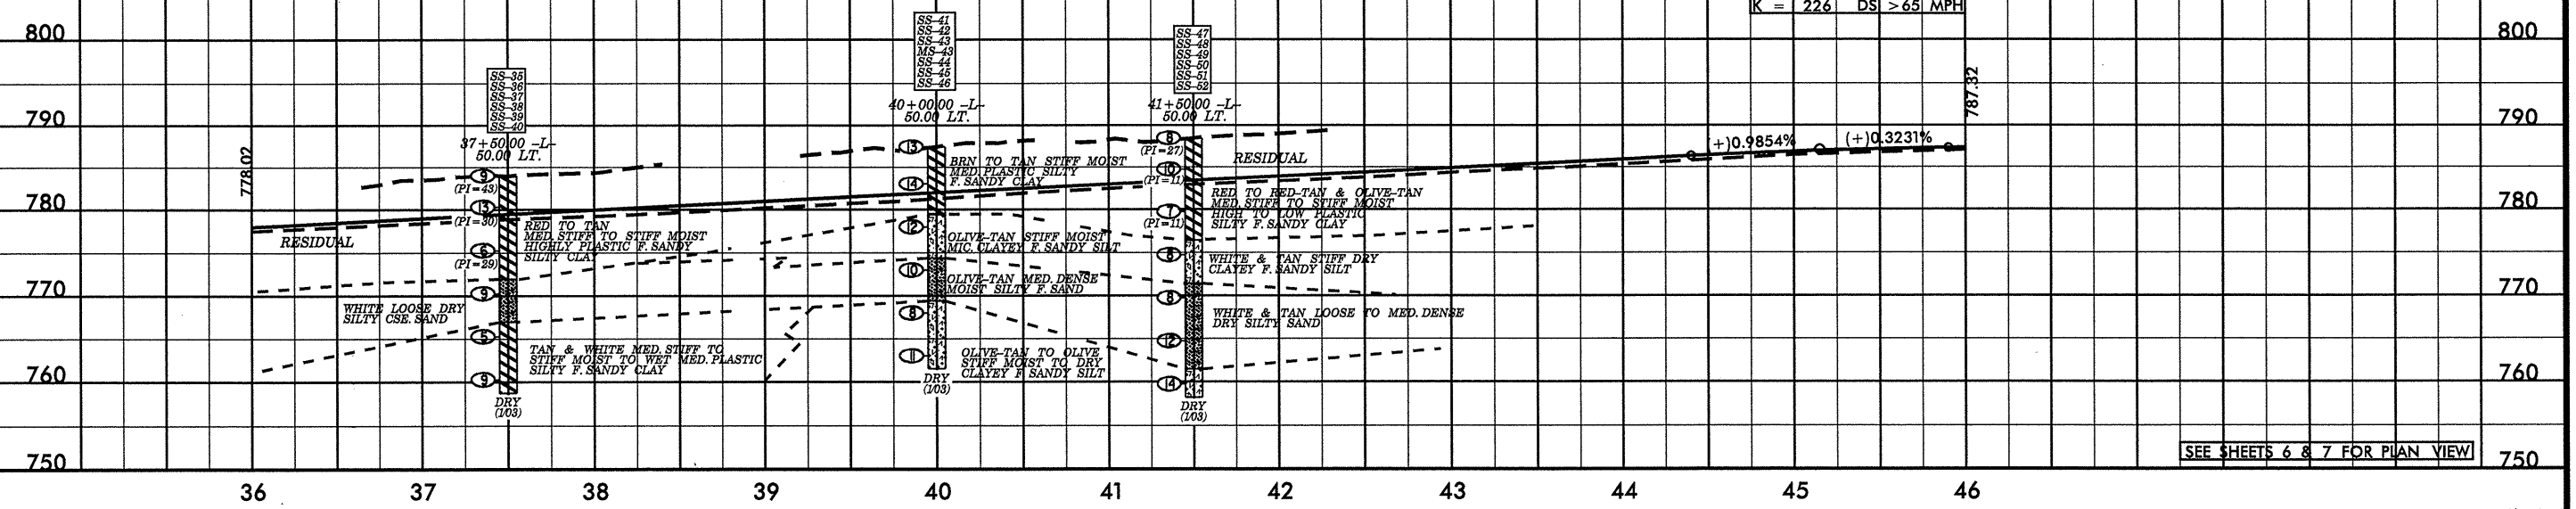

SEE SHEETS 6 & 7 FOR PLAN VIEW

-L- SR 3153 (HANES MALL BLVD.)

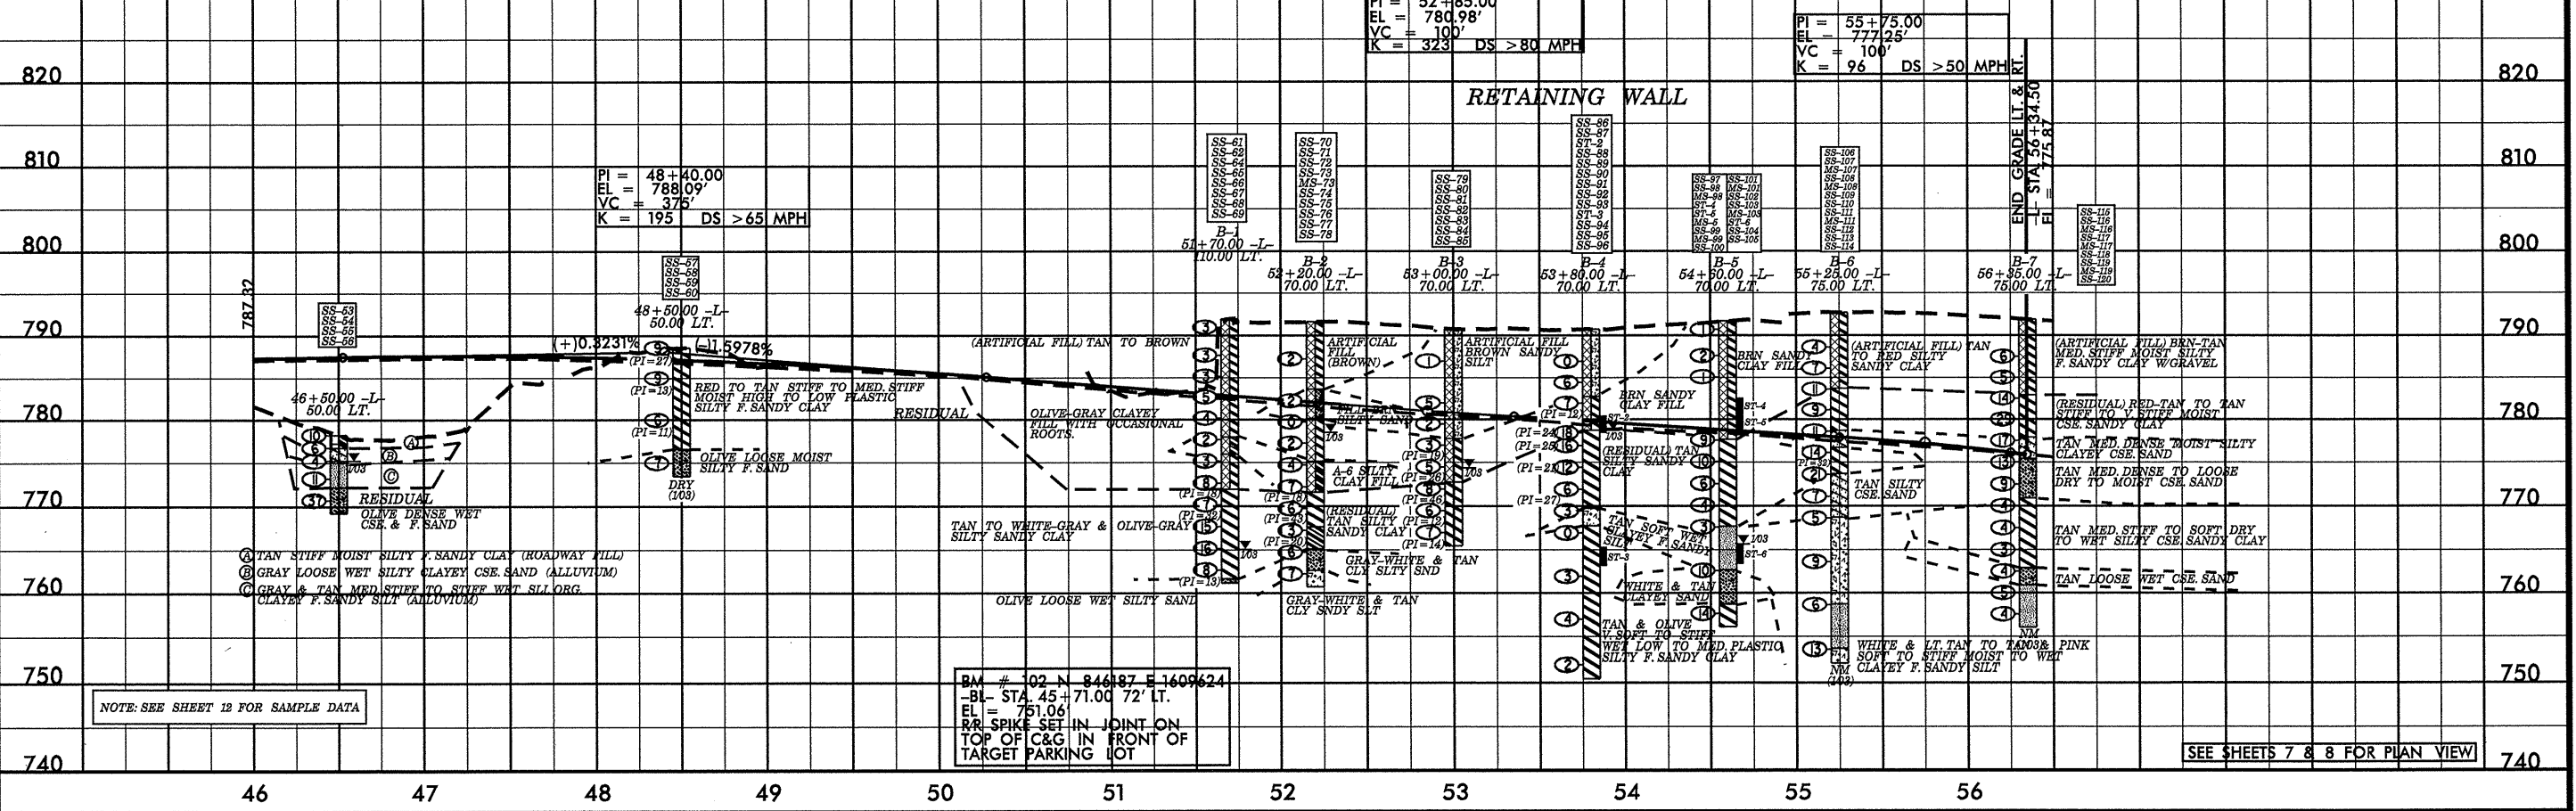

SEE SHEETS 7 & 8 FOR PLAN VIEW

BM # 102 N 846187 E 1609624
 -BI- STA. 45+71.00 72' LT.
 EL = 751.06'
 RR SPIKE SET IN JOINT ON TOP OF C&G IN FRONT OF TARGET PARKING LOT

NOTE: SEE SHEET 12 FOR SAMPLE DATA

5/28/99
 TIME
 DATE
 NAME
 NO.