


STATE	STATE PROJECT REFERENCE NO.	SHEET NO.	TOTAL SHEETS
N.C.	U-3837	1	
STATE PROJ. NO.	F.A. PROJ. NO.	DESCRIPTION	
34988.1.1	STP-3153(1)	PE	
34988.2.1	STP-3153(1)	RW, UTILITIES	
34988.3.2	STP-3153(2)	CONST.	


STATE OF NORTH CAROLINA
DIVISION OF HIGHWAYS

FORSYTH COUNTY



LOCATION: WINSTON-SALEM - BRIDGE NO. 436 OVER I-40 ON SR 3153 (HANES MALL BLVD.) FROM WEST OF KESTER MILL ROAD TO WEST OF WESTGATE CENTER DRIVE
TYPE OF WORK: GRADING, DRAINAGE, PAVING, CURB AND GUTTER, GUARDRAIL, RETAINING WALL, STRUCTURE, AND CULVERT EXTENSION

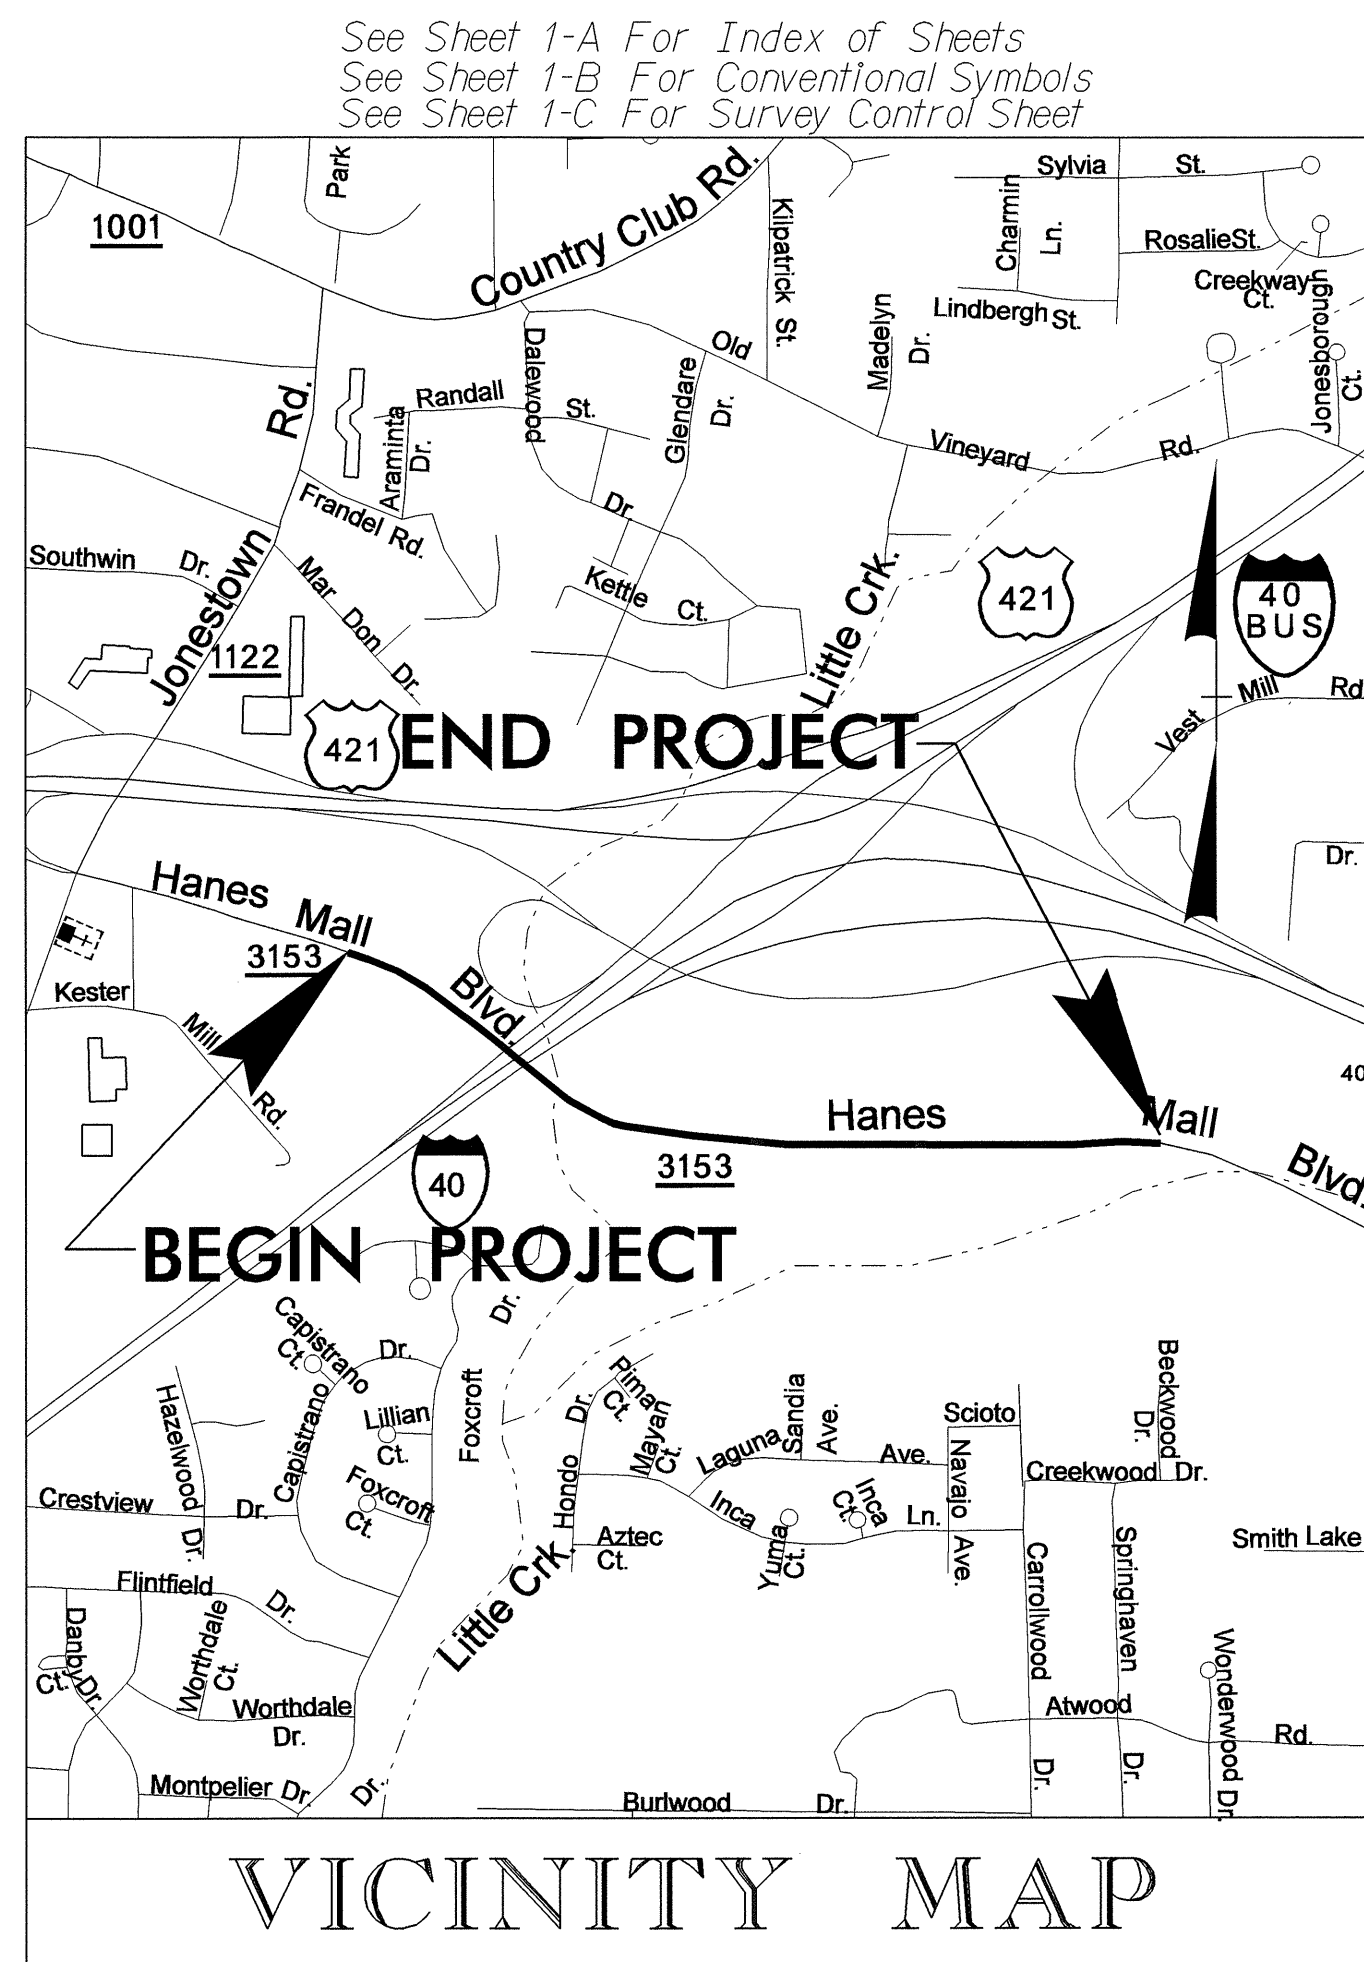

STA. 10 + 00.00 -L- BEGIN TIP PROJECT U-3837

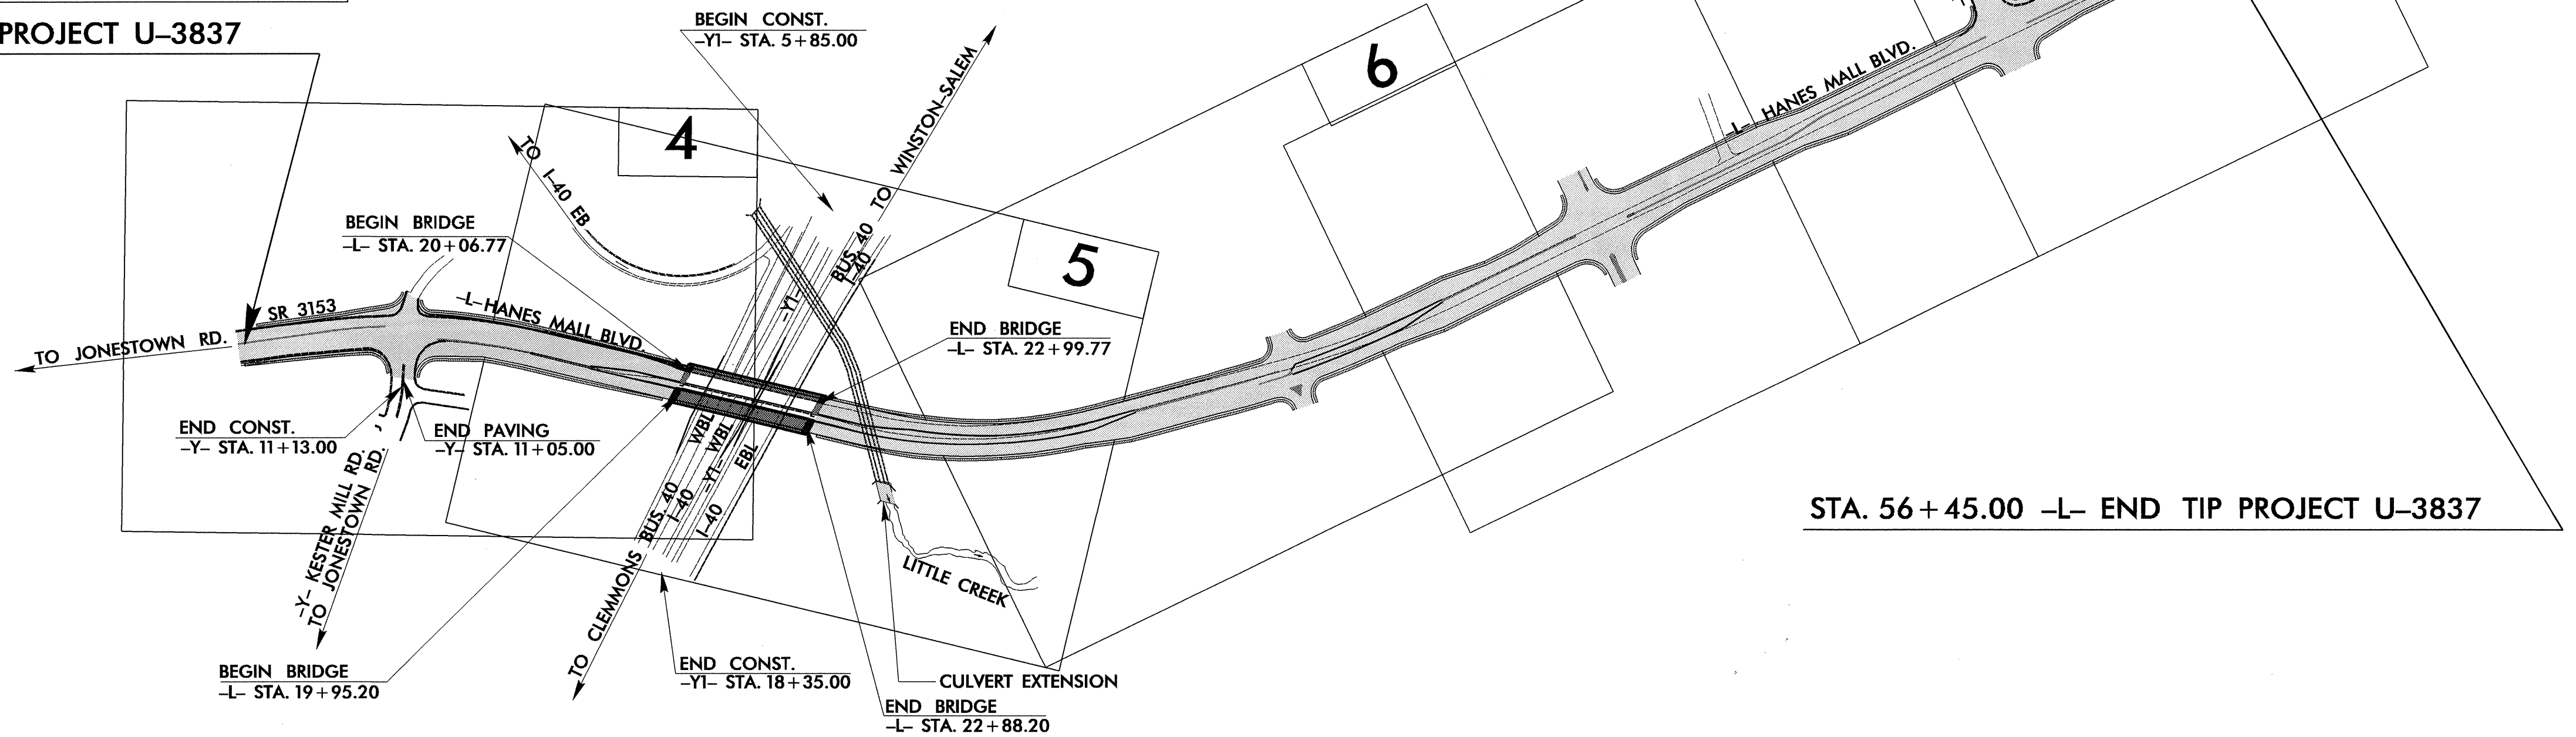

STA. 56 + 45.00 -L- END TIP PROJECT U-3837

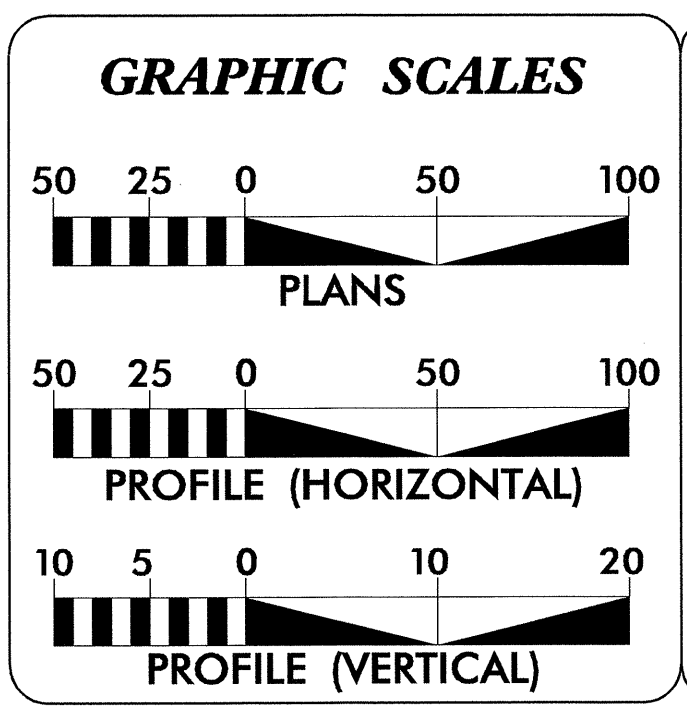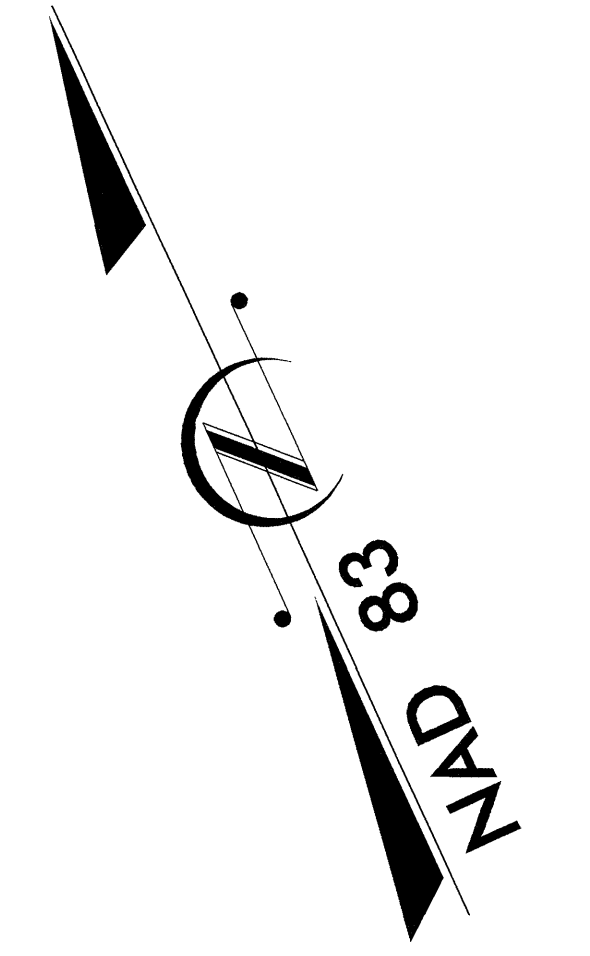

DESIGN DATA

ADT 2005 =	18740
ADT 2025 =	30900
DHV =	11 %
D =	60 %
T =	10 % *
V =	50 MPH
* TTST 4 %	DUAL 6 %

PROJECT LENGTH

LENGTH ROADWAY TIP PROJECT U-3837 =	0.825 mi.
LENGTH STRUCTURE TIP PROJECT U-3837 =	0.055 mi.
TOTAL LENGTH OF TIP PROJECT U-3837 =	0.880 mi.

Prepared in the Office of:
DIVISION OF HIGHWAYS
1000 Birch Ridge Dr., NC, 27610

2002 STANDARD SPECIFICATIONS

RIGHT OF WAY DATE:
OCTOBER 23, 2003

LETTING DATE:
SEPTEMBER 20, 2005

JAMES A. SPEER, PE
PROJECT ENGINEER

DANNY GARDNER
PROJECT DESIGN ENGINEER

HYDRAULICS ENGINEER

SEAL 22100

SIGNATURE: *[Signature]* P.E.

ROADWAY DESIGN ENGINEER

SEAL 14571

SIGNATURE: *[Signature]* P.E.

DIVISION OF HIGHWAYS
STATE OF NORTH CAROLINA

[Signature] P.E.
STATE DESIGN ENGINEER

DEPARTMENT OF TRANSPORTATION
FEDERAL HIGHWAY ADMINISTRATION

APPROVED
DIVISION ADMINISTRATOR

DATE

CONTRACT: C201505 TIP PROJECT: U-3837
 08-AUG-2005 14:26
 RD212458 Monday August 08 2005 u3837tsh jbgauthier rd-07oce34