


8/23/99

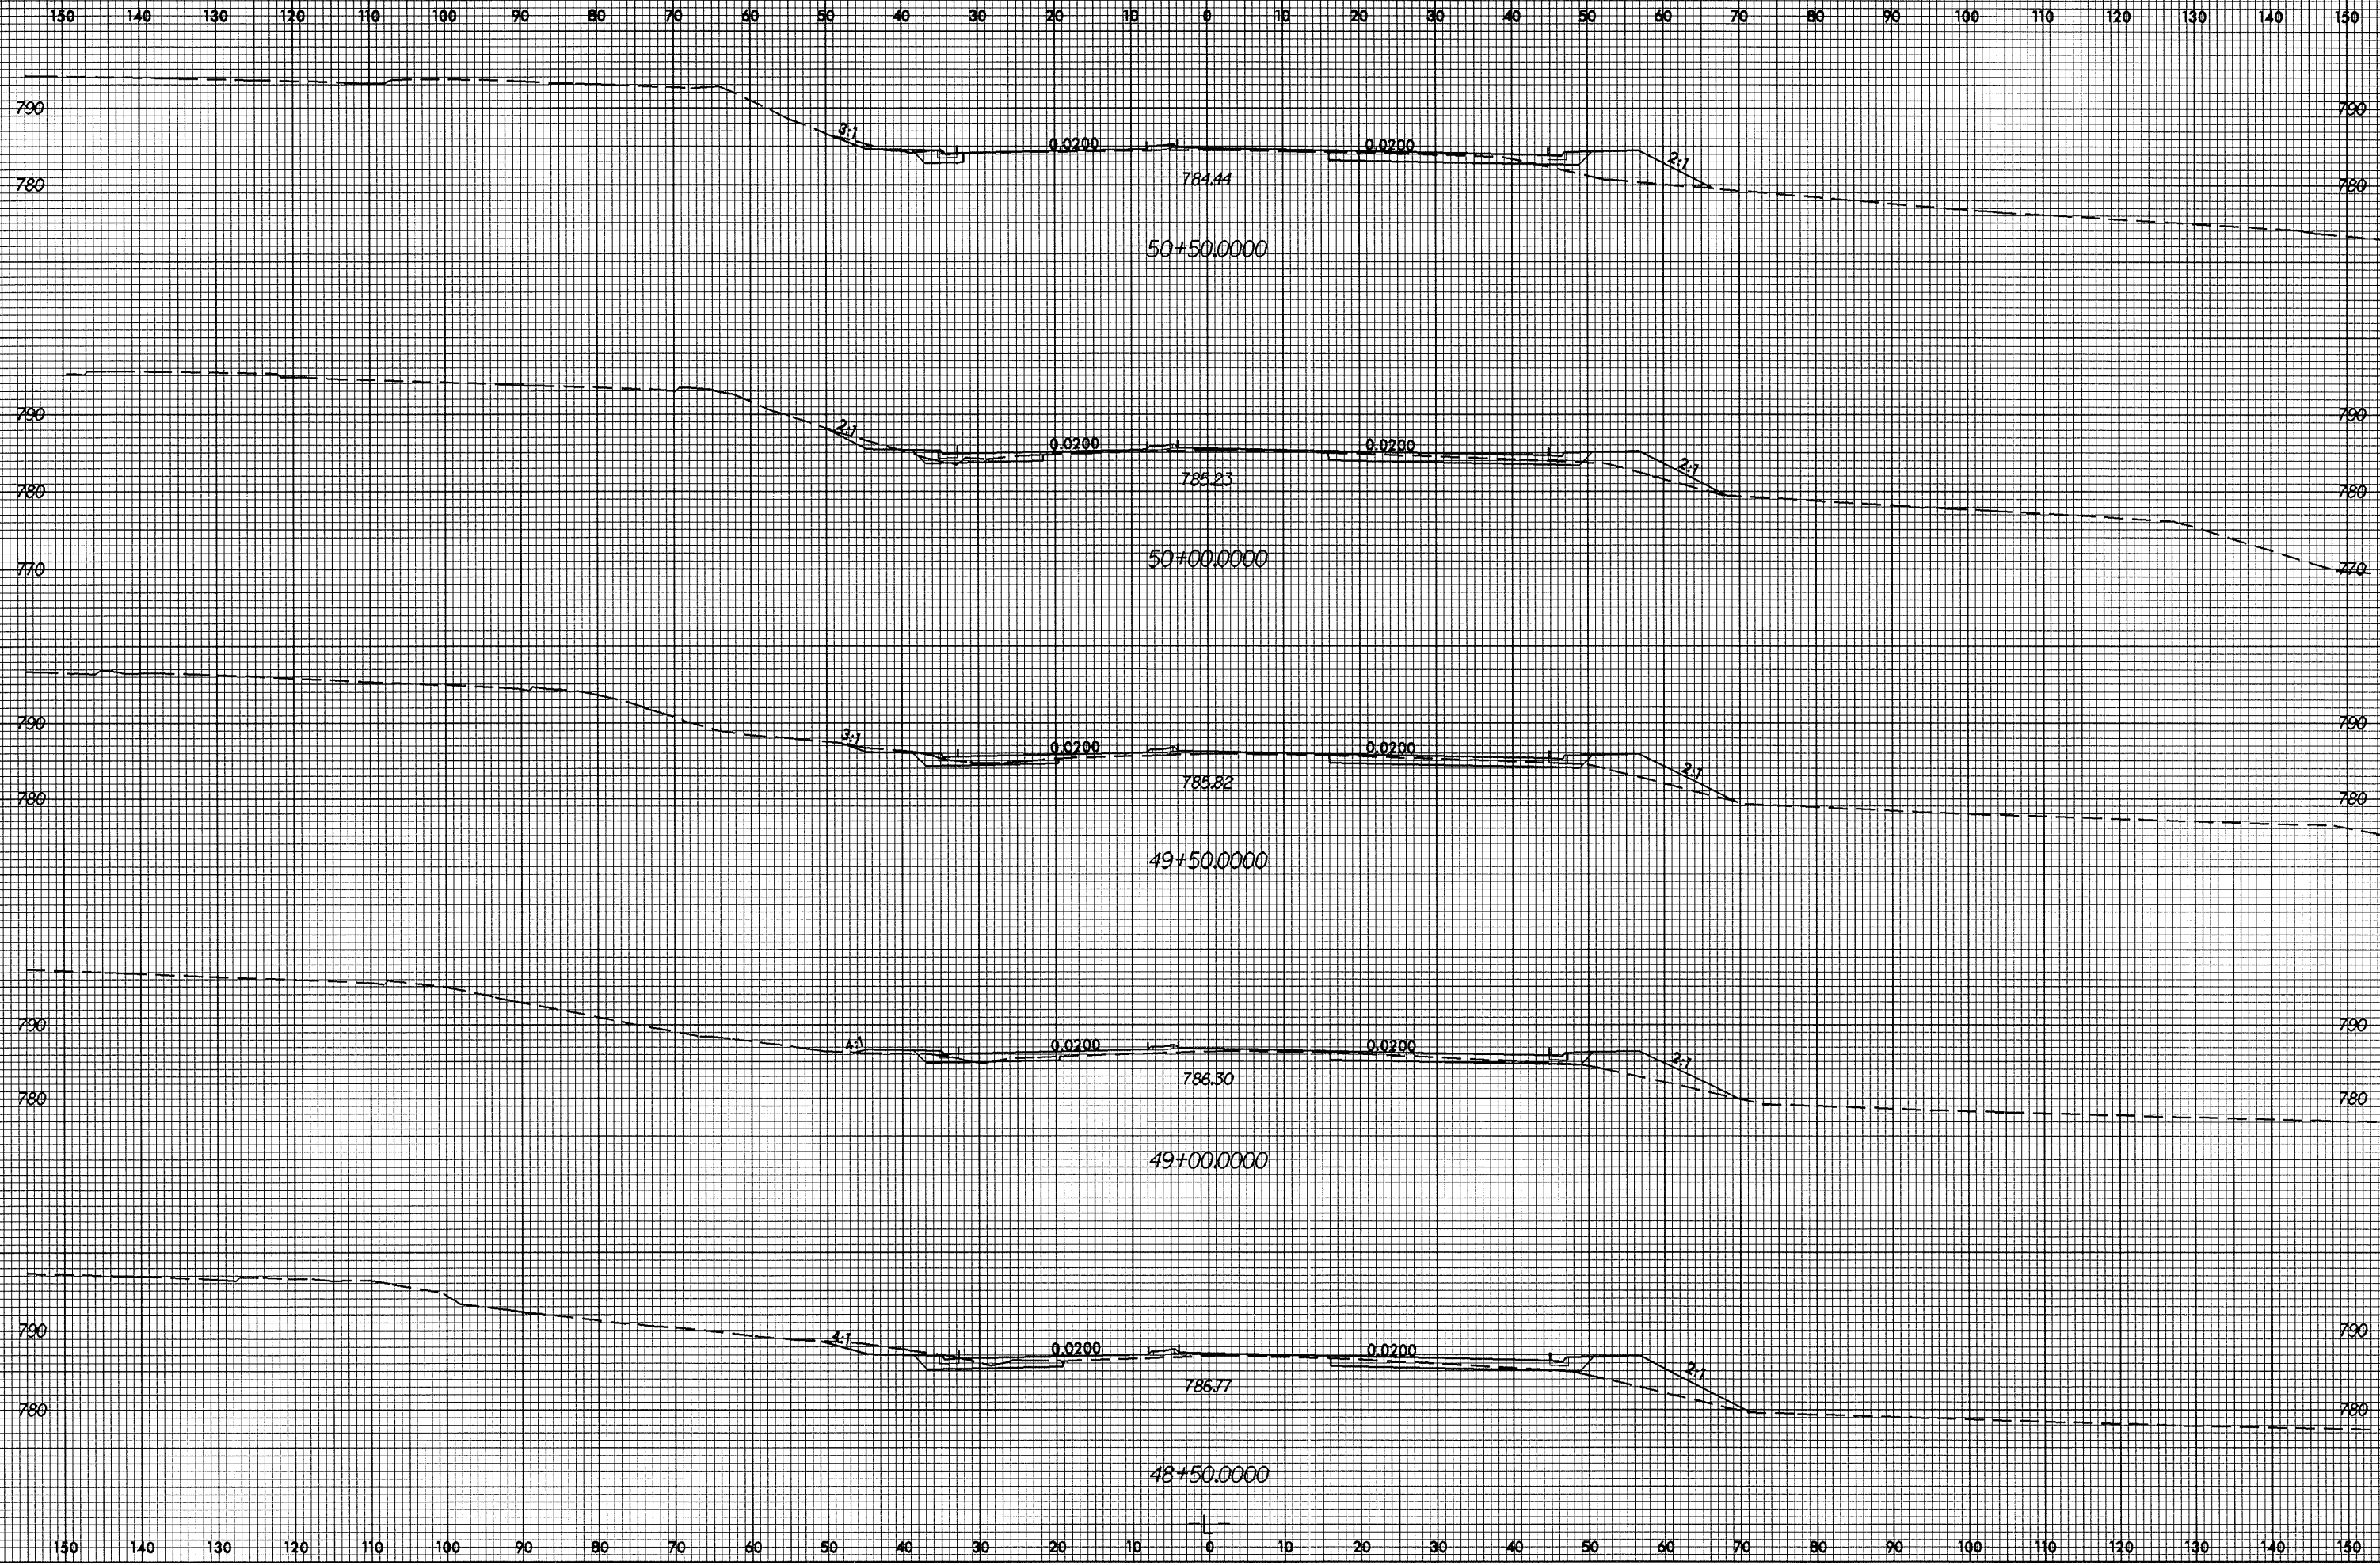

PROJ. REFERENCE NO. U-3837	SHEET NO. X-28
-------------------------------	-------------------



12-JAN-2005 14:23
 File: S:\3837_1.dwg
 Plot: 100%
 At: 100%