



8/23/99

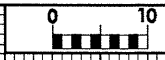

PROJ. REFERENCE NO.
U-3837

SHEET NO.
X-25

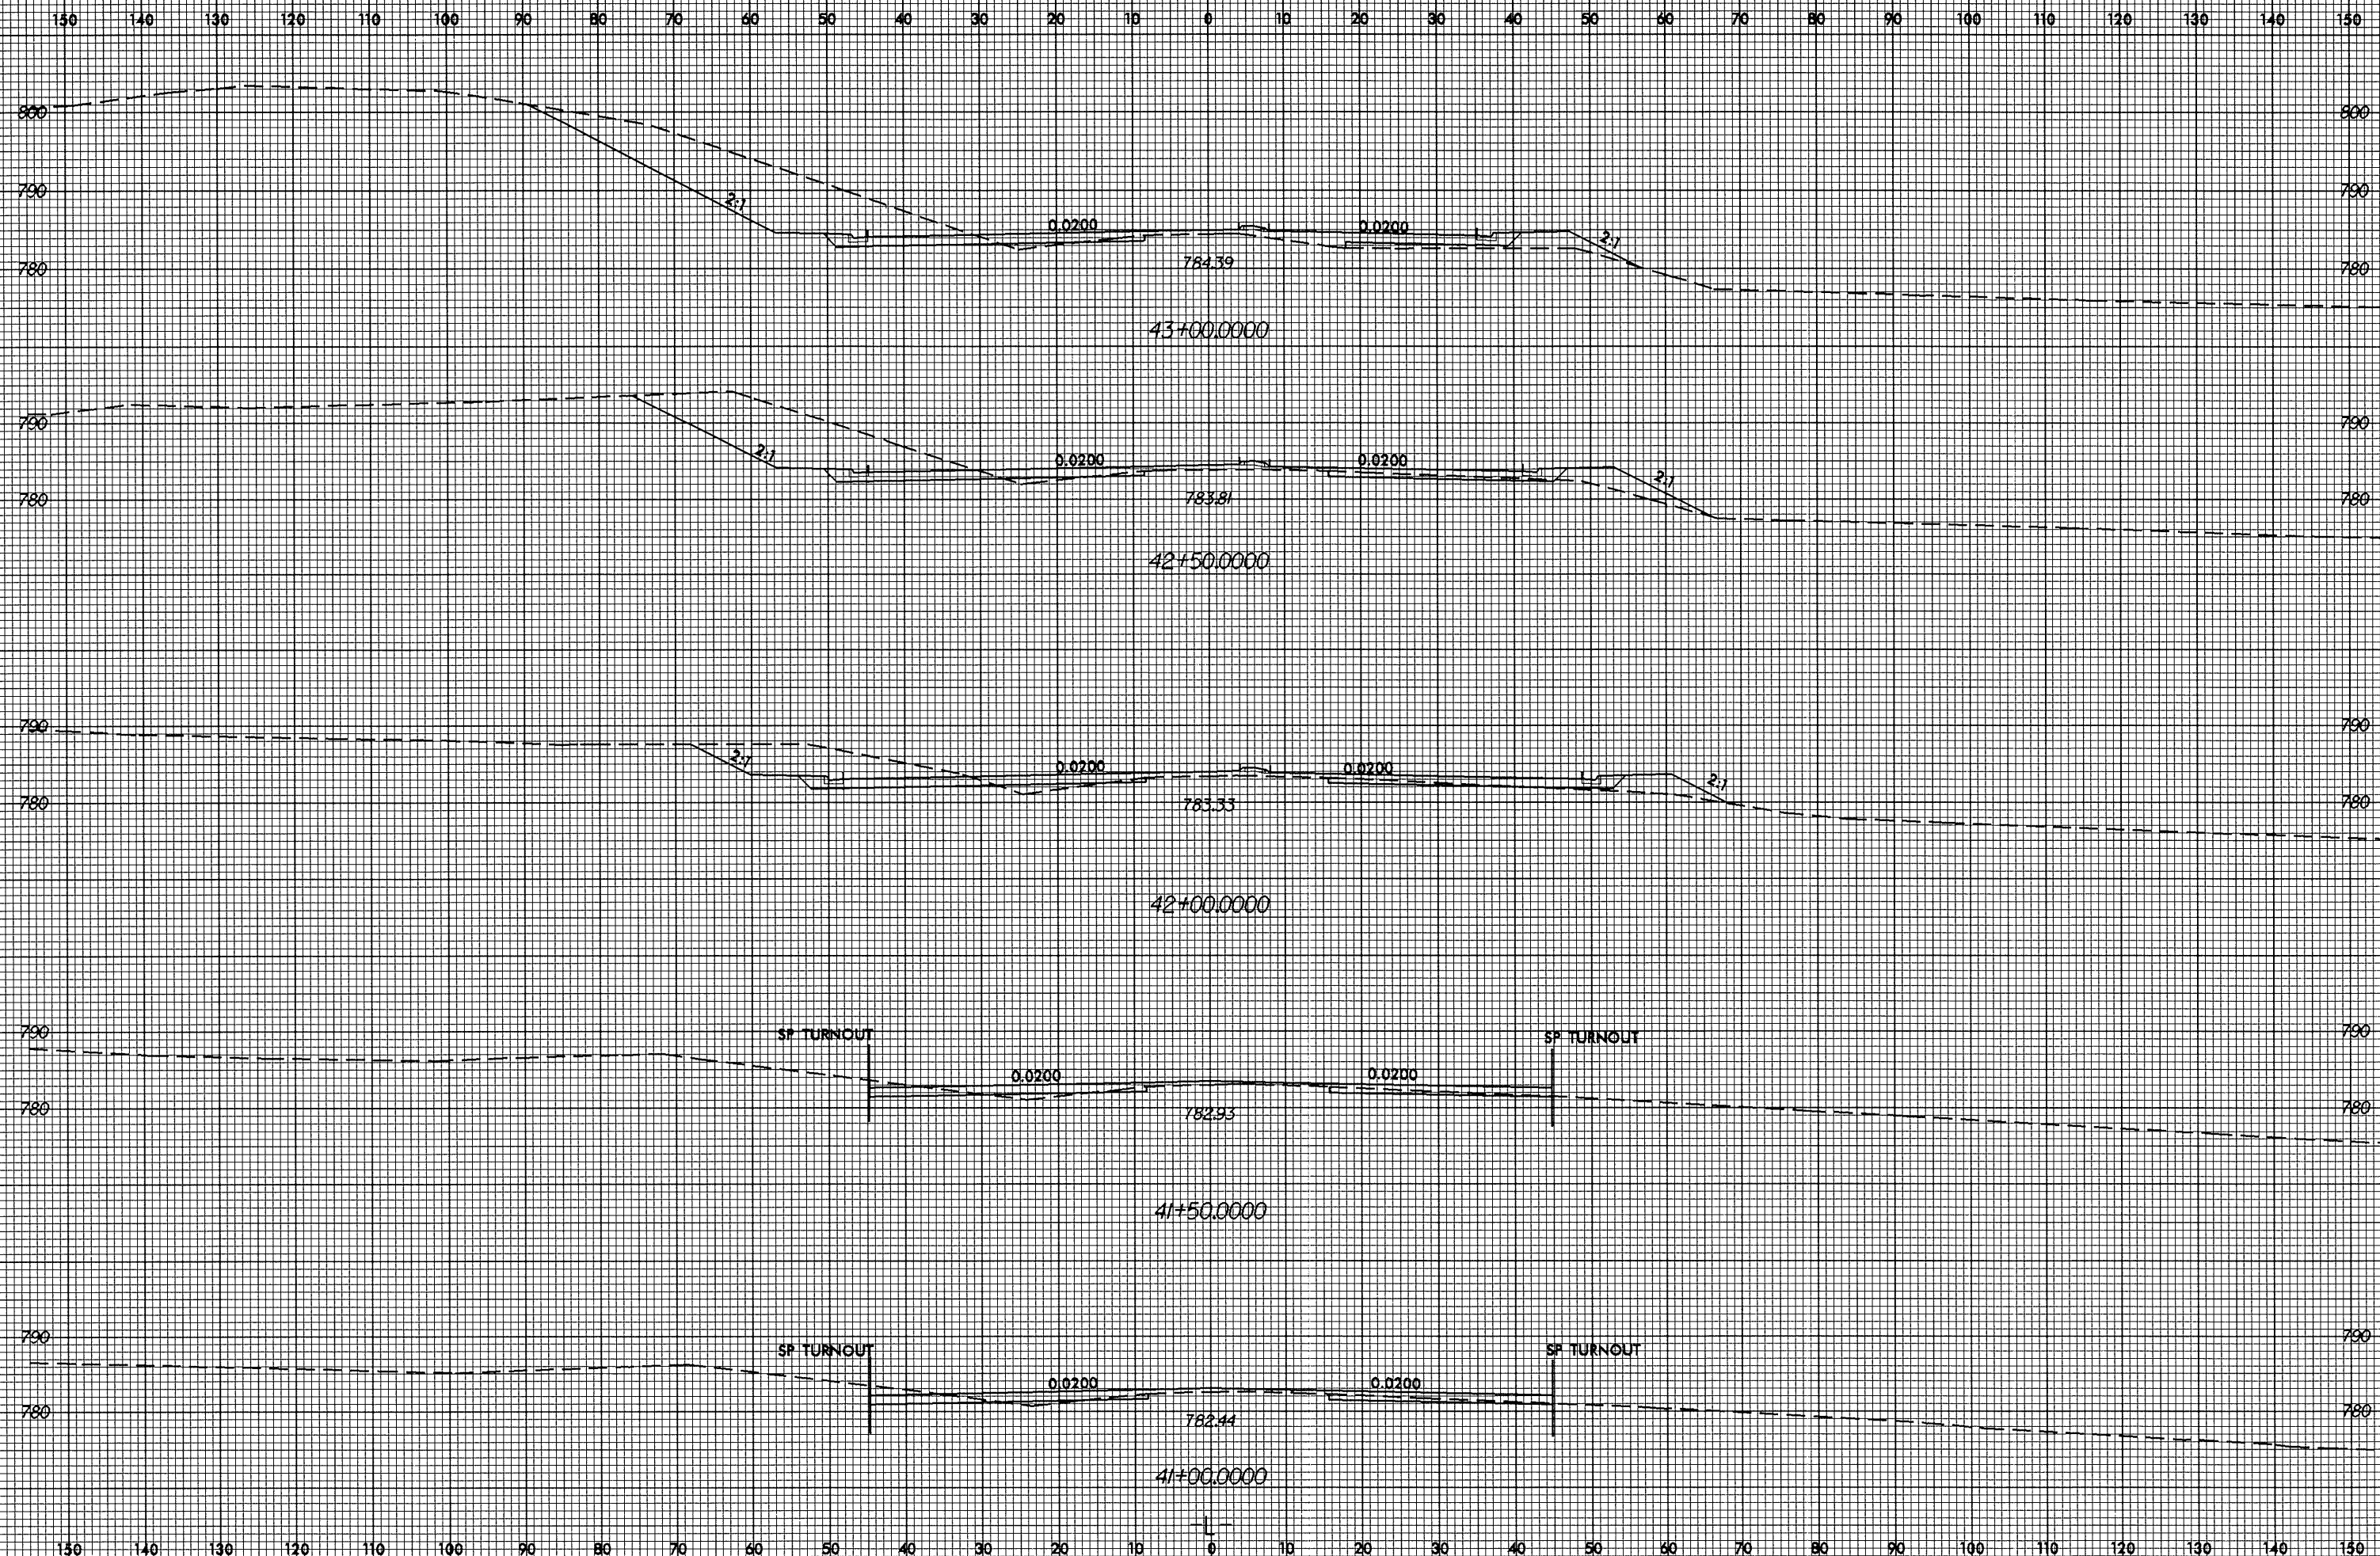

12-JAN-2005 14:14
6:\XGC\3837.4\SP\JC\couthier At R0203021