


PAVEMENT SCHEDULE ( FINAL PAVEMENT DESIGN )	
C1	PROP. APPROX. 1 1/2" ASPHALT CONCRETE SURFACE COURSE, TYPE S9.5B, AT AN AVERAGE RATE OF 168 LBS. PER SQ. YD.
C2	PROP. APPROX. 3" ASPHALT CONCRETE SURFACE COURSE, TYPE S9.5B, AT AN AVERAGE RATE OF 168 LBS. PER SQ. YD. IN EACH OF TWO LAYERS.
C3	PROP. VAR. DEPTH ASPHALT CONCRETE SURFACE COURSE, TYPE S9.5B, AT AN AVERAGE RATE OF 112 LBS. PER SQ. YD. PER 1" DEPTH. TO BE PLACED IN LAYERS NOT LESS THAN 1 1/4" IN DEPTH OR GREATER THAN 1 1/2" IN DEPTH.
D1	PROP. APPROX. 2 1/2" ASPHALT CONCRETE INTERMEDIATE COURSE, TYPE I19.0B, AT AN AVERAGE RATE OF 285 LBS. PER SQ. YD.
D2	PROP. VAR. DEPTH ASPHALT CONCRETE INTERMEDIATE COURSE, TYPE I19.0B, AT AN AVERAGE RATE OF 114 LBS. PER SQ. YD. PER 1" DEPTH, TO BE PLACED IN LAYERS NOT LESS THAN 2 1/4" IN DEPTH OR GREATER THAN 4" IN DEPTH.
E1	PROP. APPROX. 4" ASPHALT CONCRETE BASE COURSE, TYPE B25.0B, AT AN AVERAGE RATE OF 456 LBS. PER SQ. YD.
E2	PROP. APPROX. 5" ASPHALT CONCRETE BASE COURSE, TYPE B25.0B, AT AN AVERAGE RATE OF 570 LBS. PER SQ. YD.
E3	PROP. VAR. DEPTH ASPHALT CONCRETE BASE COURSE, TYPE B25.0B, AT AN AVERAGE RATE OF 114 LBS. PER SQ. YD. PER 1" DEPTH. TO BE PLACED IN LAYERS NOT LESS THAN 3" IN DEPTH OR GREATER THAN 5 1/2" IN DEPTH.
T	EARTH MATERIAL.
U	EXISTING PAVEMENT.
W	VARIABLE DEPTH ASPHALT PAVEMENT. (SEE WEDGING DETAIL)


NOTE: PAVEMENT EDGE SLOPES ARE 1:1 UNLESS SHOWN OTHERWISE.

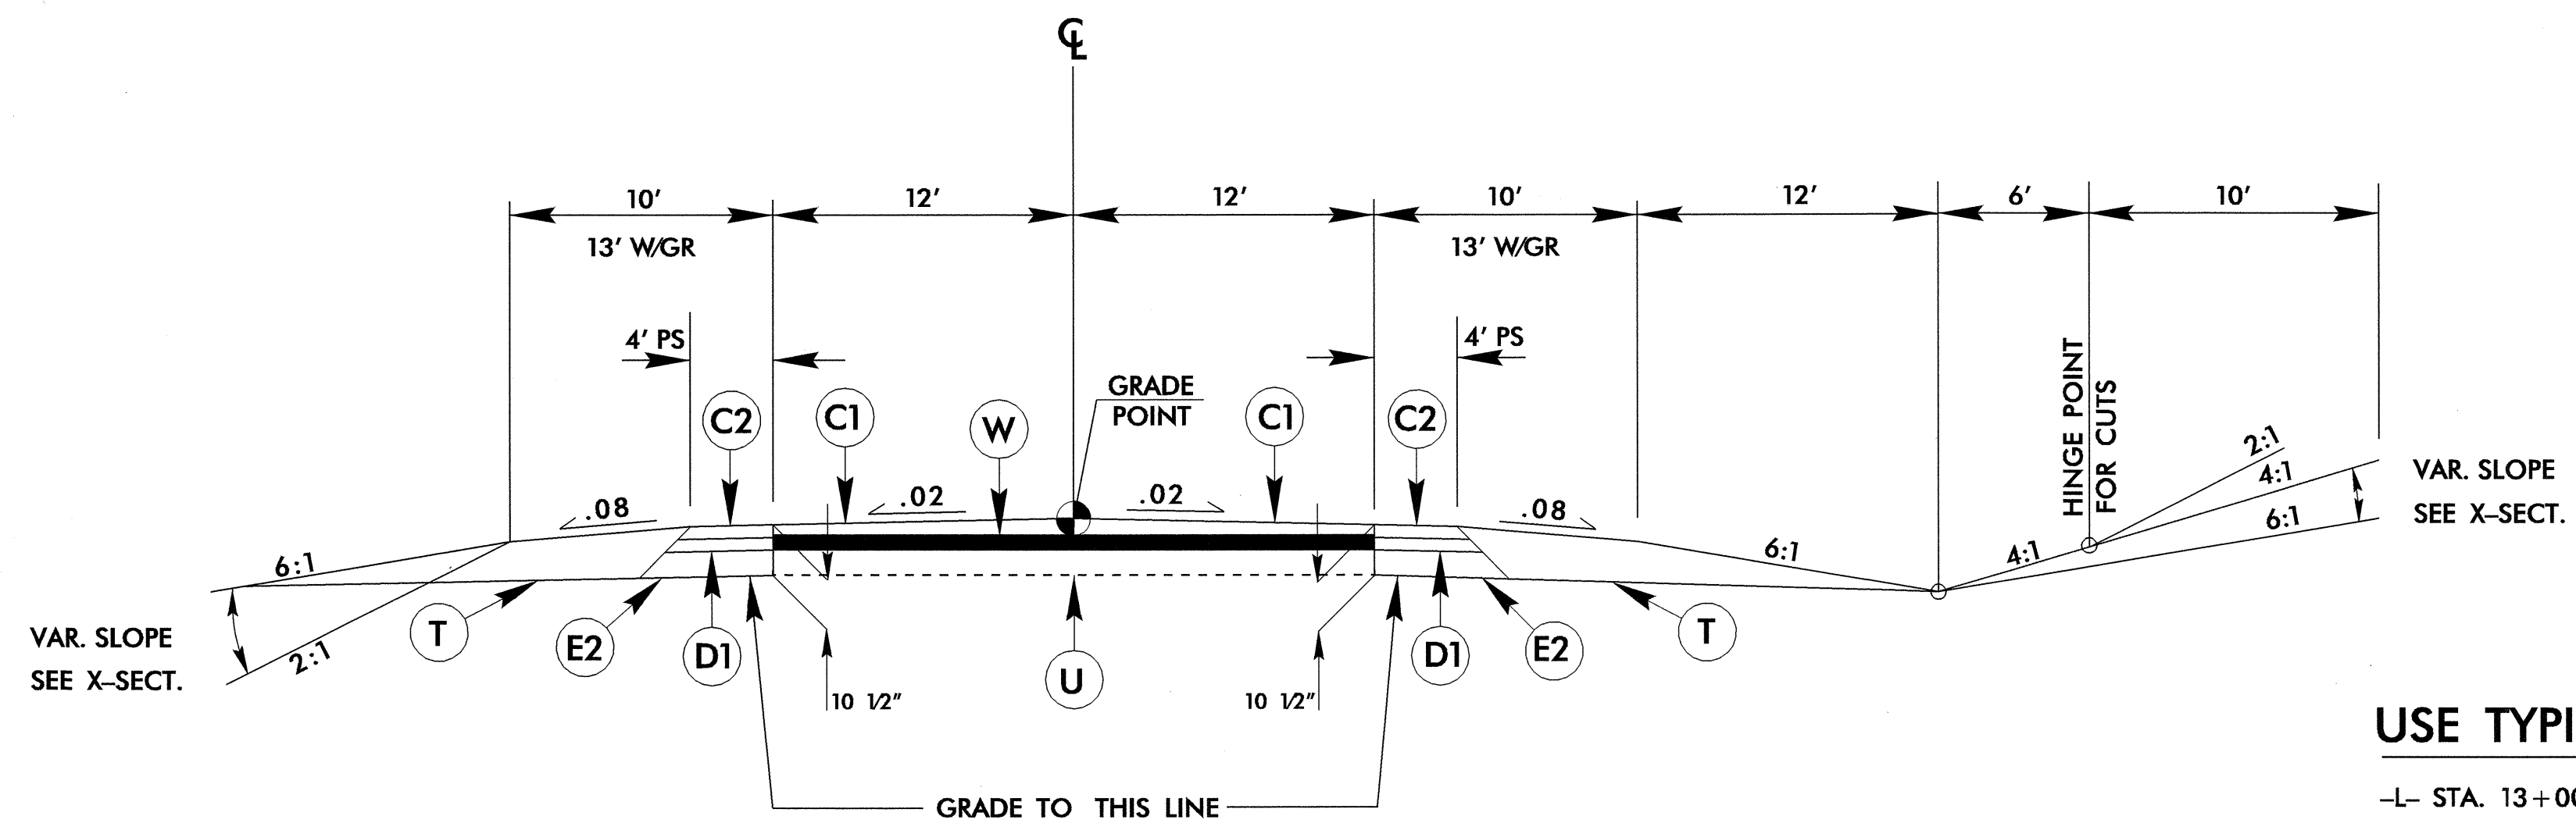

**TYPICAL SECTION NO. 1**

**USE TYPICAL SECTION NO. 1**


-L- STA. 13+00.00 TO -L- STA. 17+40.00  
-L- STA. 20+20.00 TO -L- STA. 24+44.63

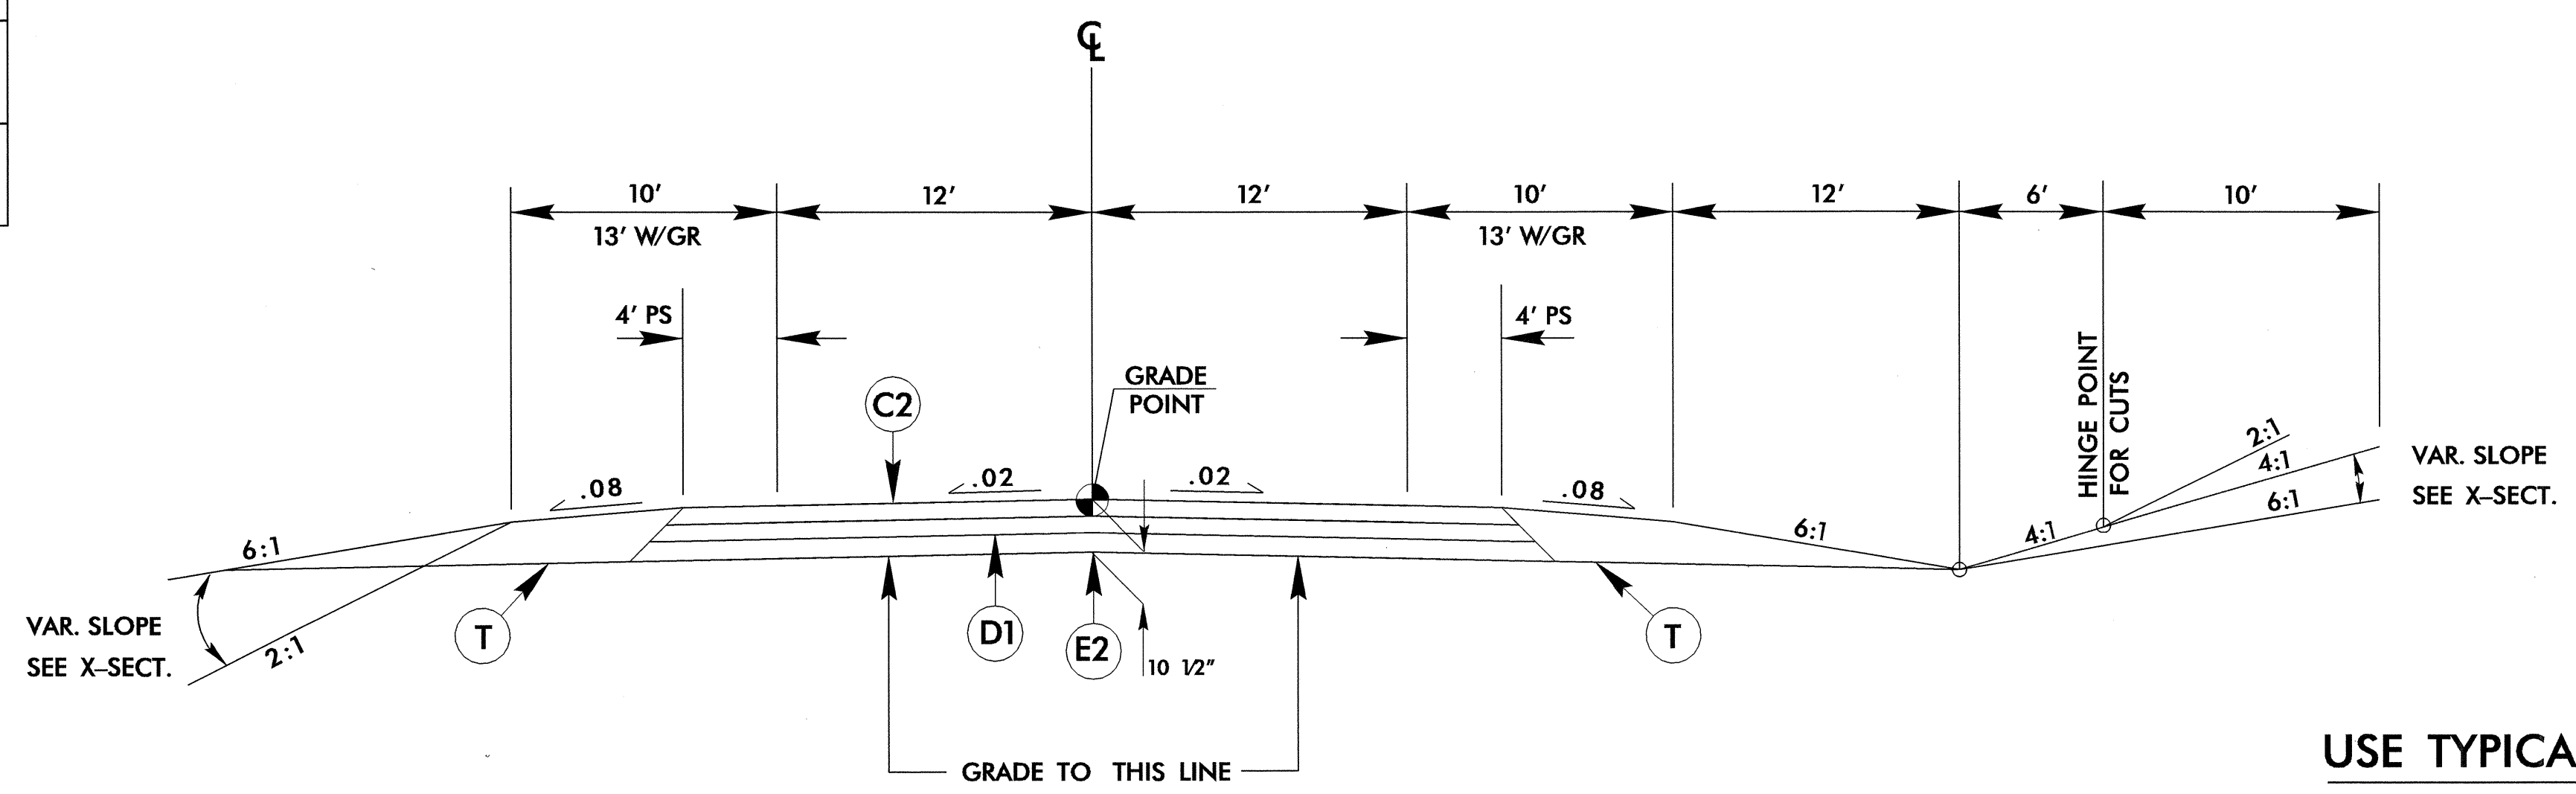

**TYPICAL SECTION NO. 2**


**USE TYPICAL SECTION NO. 2**

-L- STA. 17+40.00 TO -L- STA. 17+89.94 (BEG. BRIDGE)  
-L- STA. 19+72.06 (END BRIDGE) TO -L- STA. 20+20.00

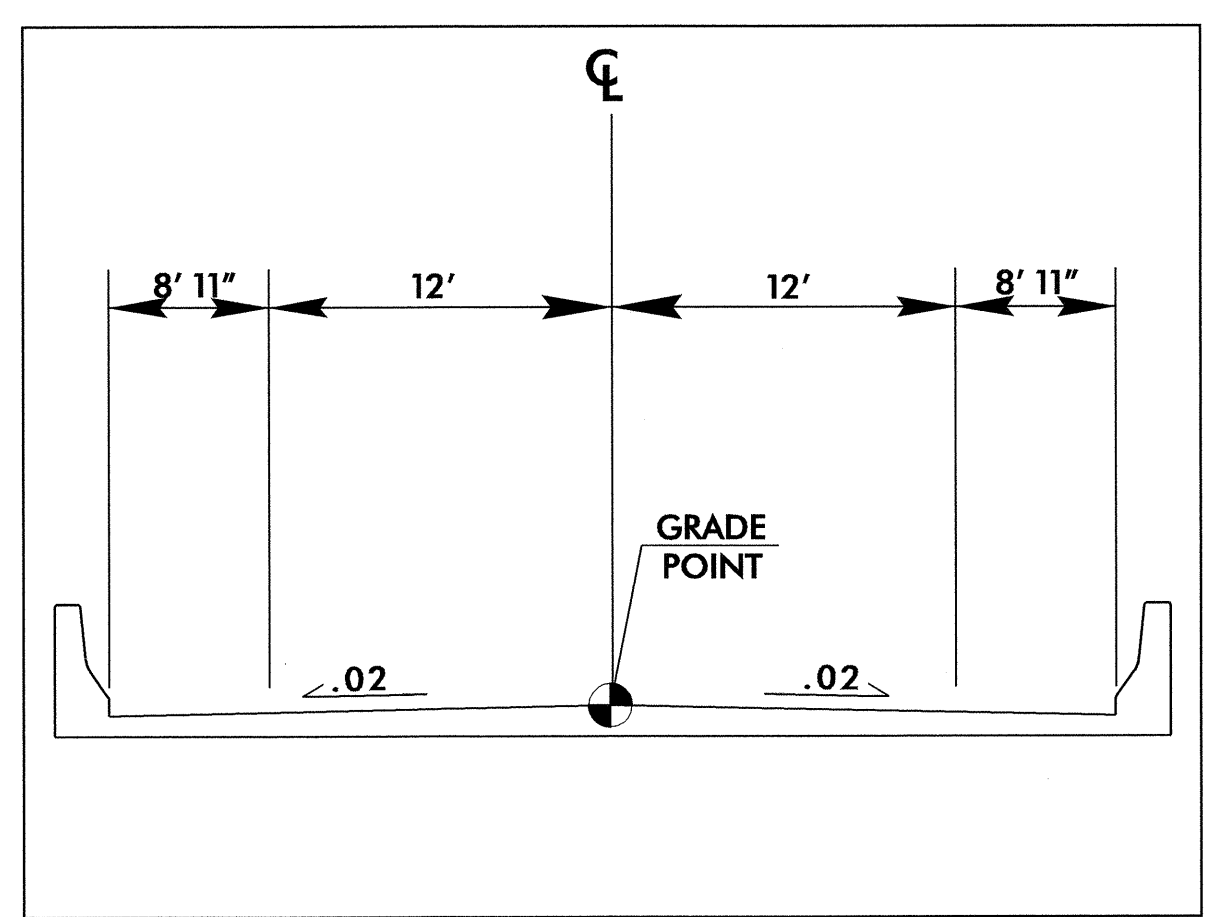

**TYPICAL BRIDGE DETAIL**


-L- STA. 17+89.94 TO -L- STA. 19+72.06

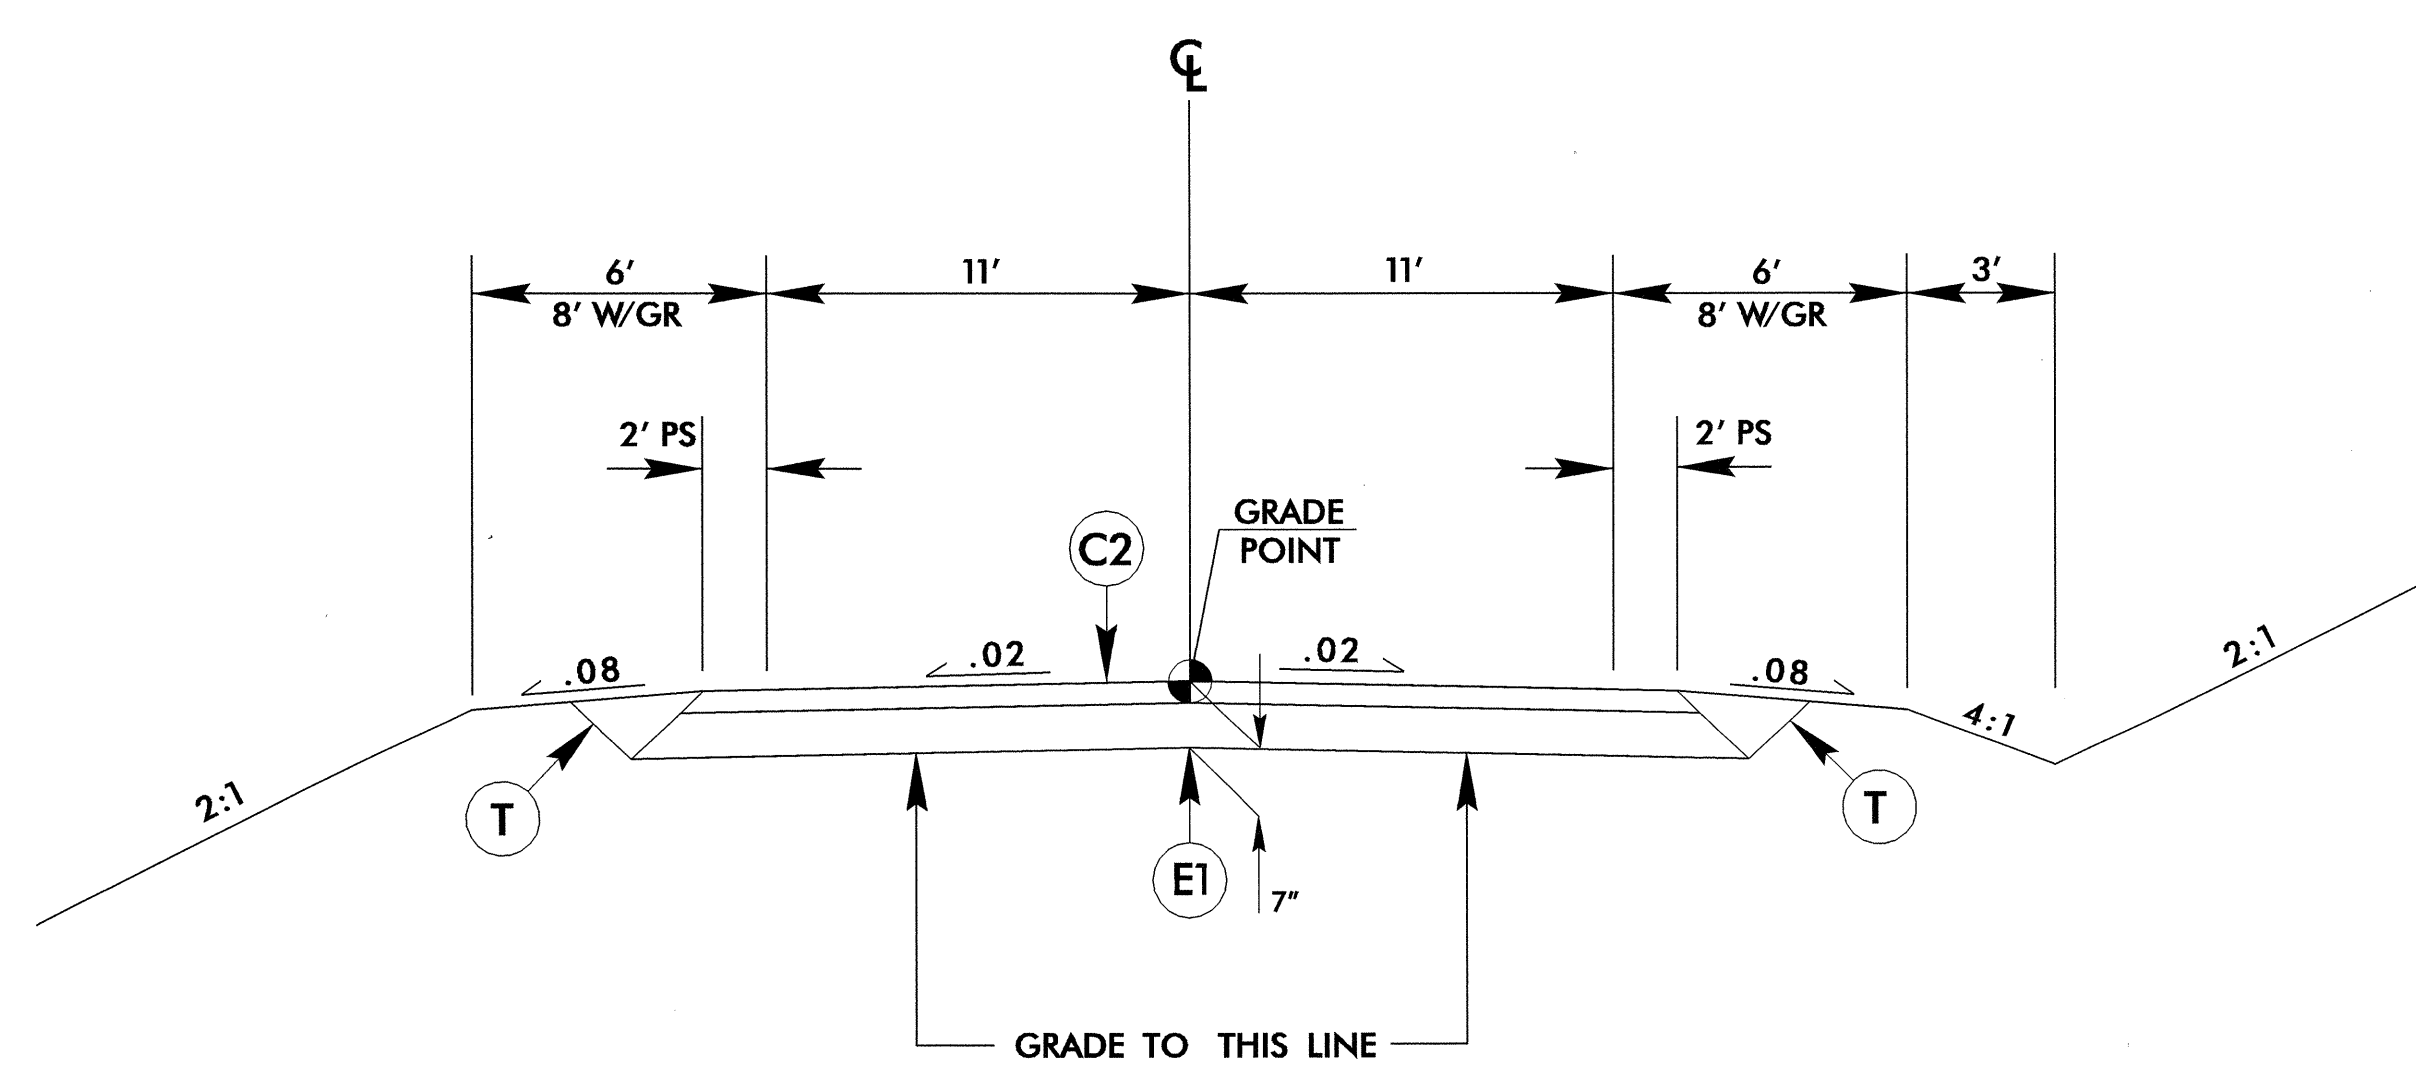

**TYPICAL SECTION NO. 3**

**USE TYPICAL SECTION NO. 3**

-DET- STA. 14+73.68 TO -DET- STA. 15+34.09 TRANSITION FROM EXIST  
-DET- STA. 15+34.09 TO -DET- STA. 22+28.13  
-DET- STA. 22+28.13 TO -DET- STA. 22+87.55 TRANSITION TO EXIST

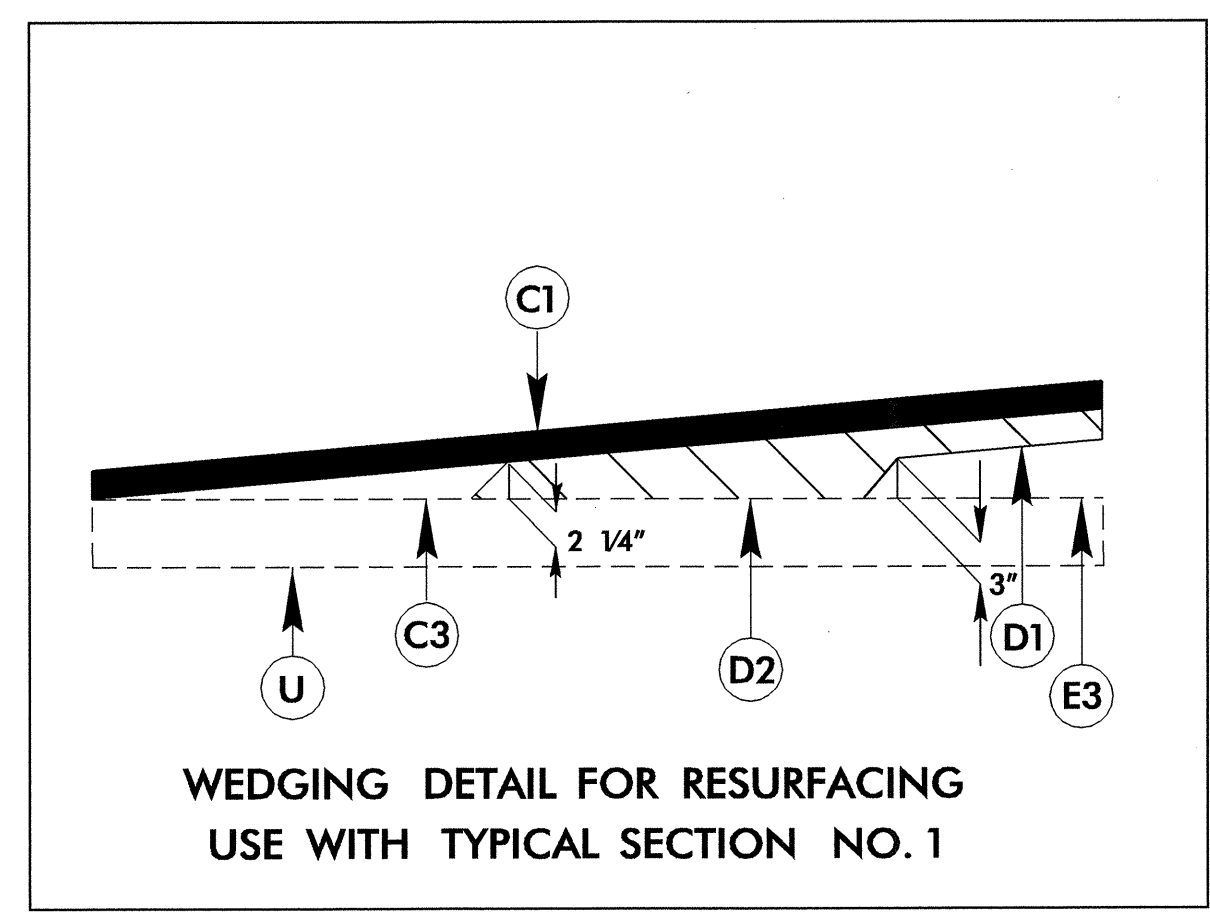

**WEDGING DETAIL FOR RESURFACING  
USE WITH TYPICAL SECTION NO. 1**

16-JUN-2005 12:43 P:\PROJECTS\RD\1303.tup