


8/23/99

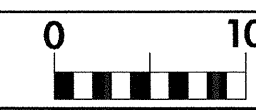


PROJ. REFERENCE NO.
B-1303

SHEET NO.
X-7

150 140 130 120 110 100 90 80 70 60 50 40 30 20 10 0 10 20 30 40 50 60 70 80 90 100 110 120 130 140 150

-L- STA. 24+44.63 END STATE PROJECT B-1303

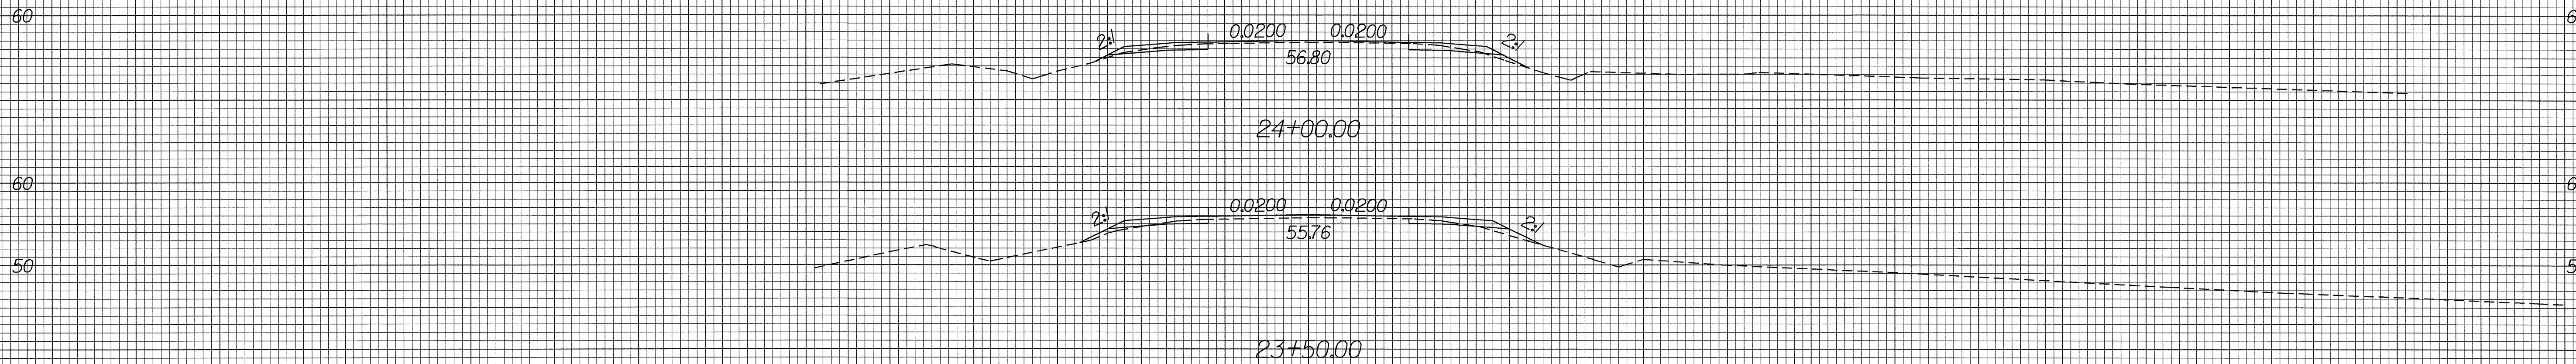

150 140 130 120 110 100 90 80 70 60 50 40 30 20 10 0 10 20 30 40 50 60 70 80 90 100 110 120 130 140 150

03-JUN-2005 11:03
R:\Roadway\asc\11\80253169
Washington rd