


SURVEY CONTROL SHEET B-4266

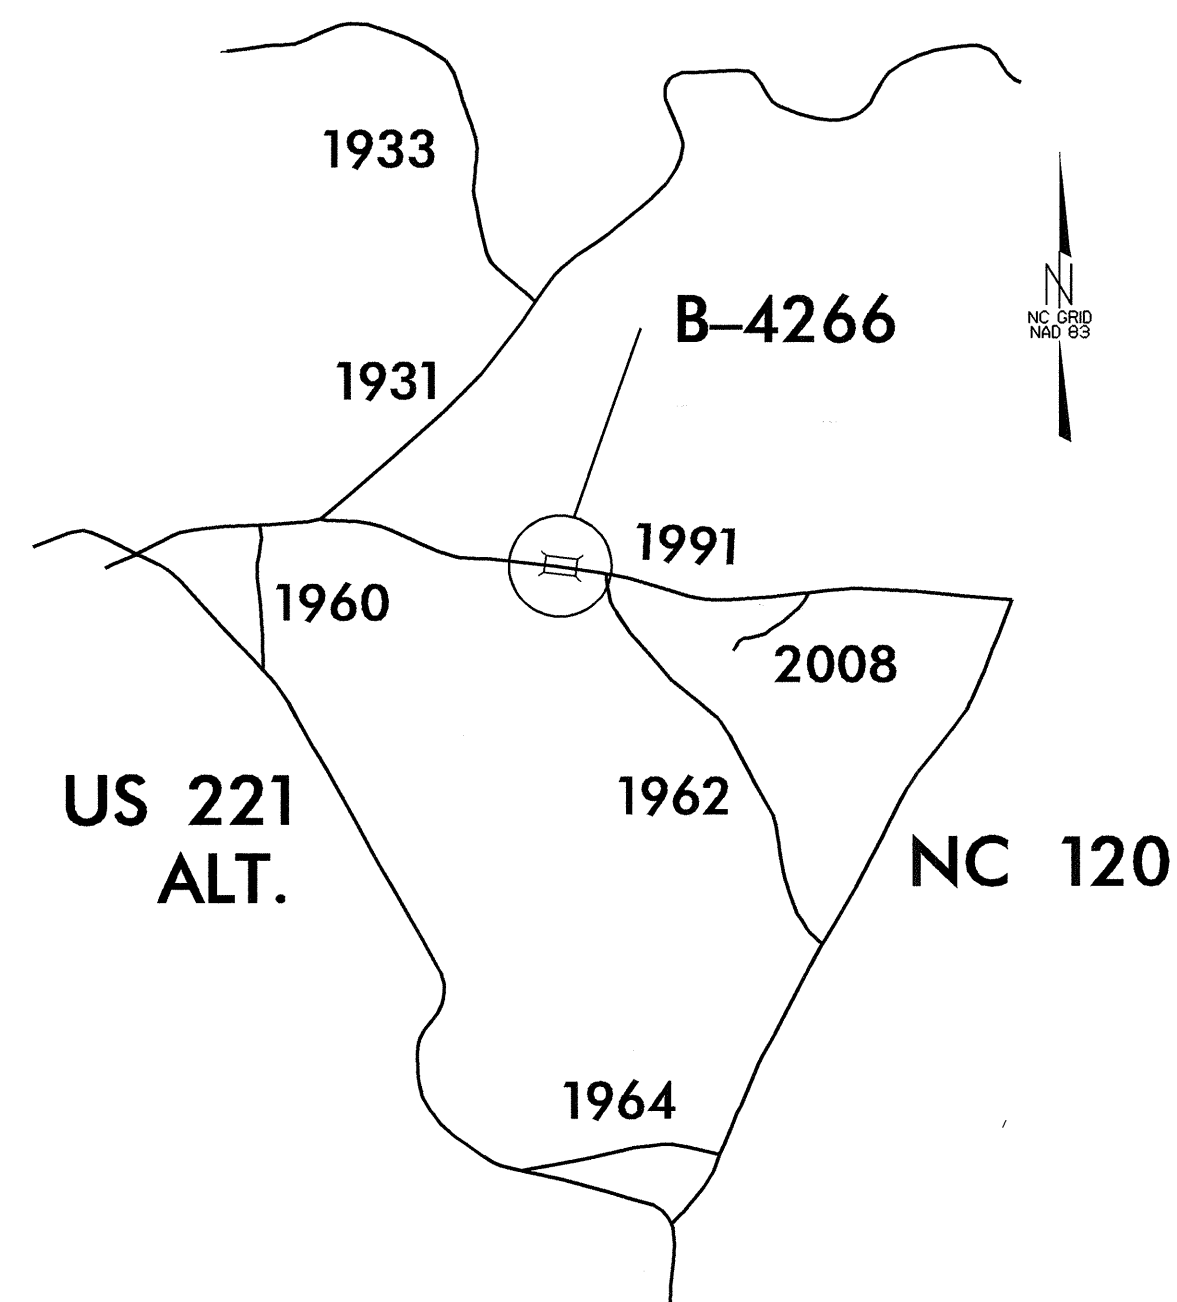

VICINITY MAP
NOT TO SCALE

**NCDOT GPS STA. B4266-2
LOCALIZED PROJECT COORDINATES**

**N = 563354.6738
E = 1170841.8972**

**NCDOT GPS STA. B4266-1
LOCALIZED PROJECT COORDINATES**

**N = 563292.9456
E = 1169851.0982**

NOTES:

THE CONTROL DATA FOR THIS PROJECT CAN BE FOUND ELECTRONICALLY BY SELECTING PROJECT CONTROL DATA AT:

HTTP://WWW.DOH.DOT.STATE.NC.US/PRECONSTRUCT/HIGHWAY/LOCATION/PROJECT
THE FILES TO BE FOUND ARE AS FOLLOWS:

B4266_LS_CONTROL_040601.TXT

SITE CALIBRATION INFORMATION HAS NOT BEEN PROVIDED FOR THIS PROJECT.
IF FURTHER INFORMATION IS NEEDED, PLEASE CONTACT THE LOCATION AND SURVEYS UNIT.

● INDICATES GEODETIC CONTROL MONUMENTS USED OR SET FOR HORIZONTAL PROJECT CONTROL BY THE NCDOT LOCATION AND SURVEYS UNIT.

PROJECT CONTROL ESTABLISHED USING GLOBAL POSITIONING SYSTEM.


NETWORK ESTABLISHED FROM NGS ONLINE POSITIONING USER SERVICE (OPUS)

DATUM DESCRIPTION

THE LOCALIZED COORDINATE SYSTEM DEVELOPED FOR THIS PROJECT IS BASED ON THE STATE PLANE COORDINATES ESTABLISHED BY NCDOT FOR MONUMENT "B4266-2" WITH NAD 83 STATE PLANE GRID COORDINATES OF NORTHING: 563354.6738(1) EASTING: 1170841.8972(1) THE AVERAGE COMBINED GRID FACTOR USED ON THIS PROJECT (GROUND TO GRID) IS: 0.99987912 THE N.C. LAMBERT GRID BEARING AND LOCALIZED HORIZONTAL GROUND DISTANCE FROM "B4266-2" TO -L- STATION 9+00.00 IS N 81°56'02.8" W 2811.41' ALL LINEAR DIMENSIONS ARE LOCALIZED HORIZONTAL DISTANCES VERTICAL DATUM USED IS NAVD 88

**-L- STA. 9+00.00 BEGIN STATE PROJECT B-4266
LOCALIZED PROJECT COORDINATES**

**N = 562898.4720
E = 1172634.6916**

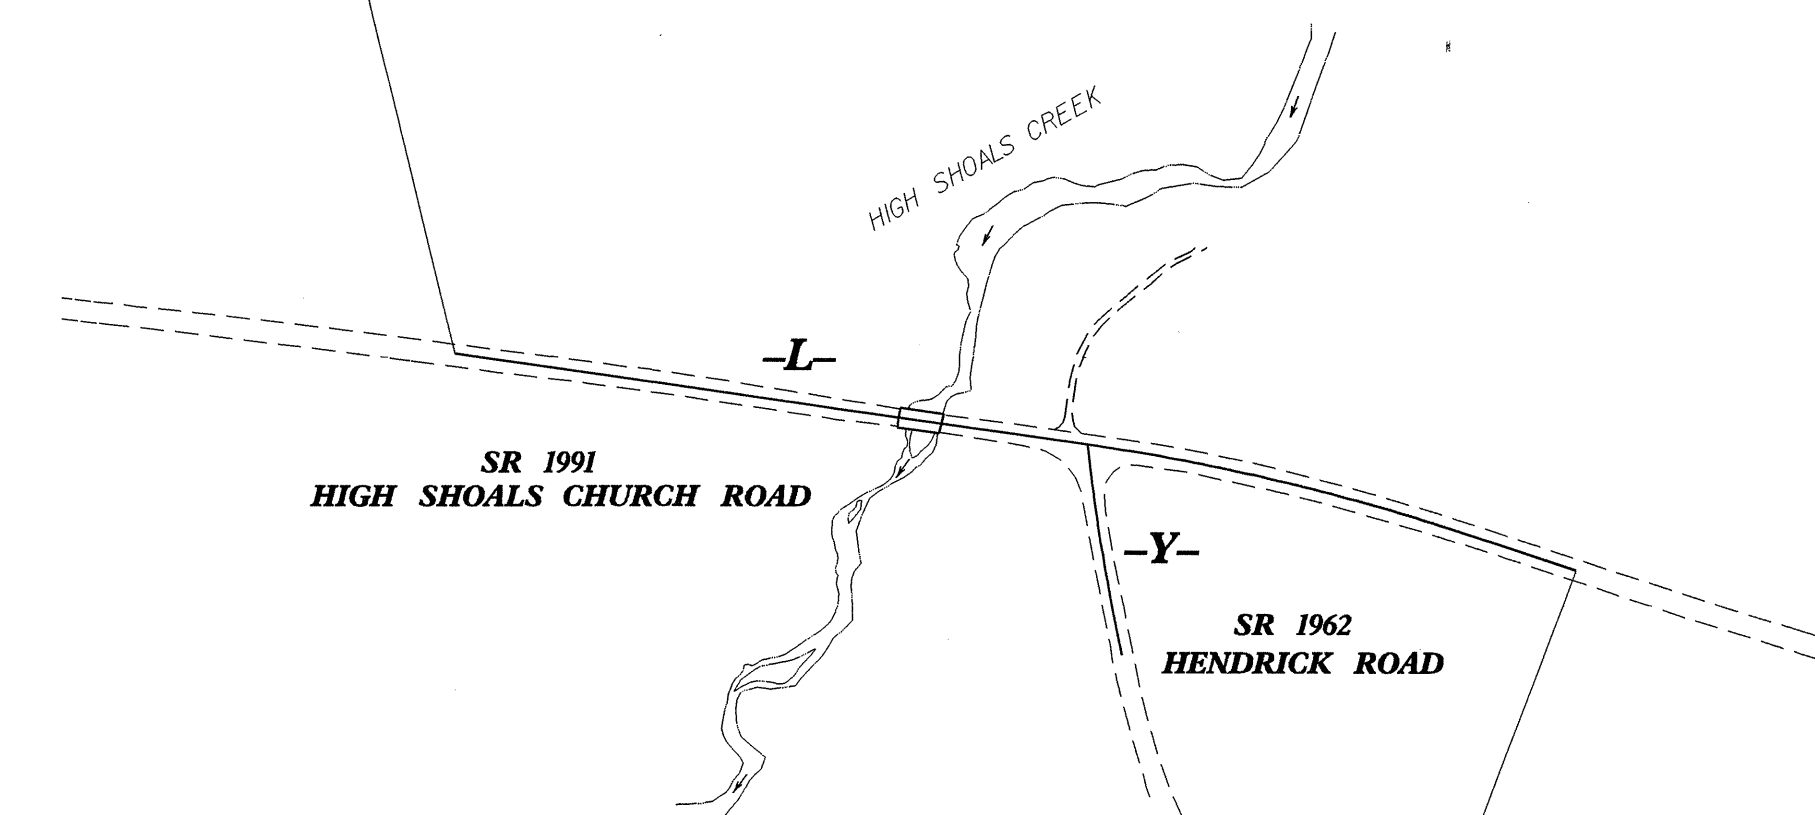

**-L- STA. 19+34.60 END STATE PROJECT B-4266
LOCALIZED PROJECT COORDINATES**

**N = 562704.6345
E = 1173648.6793**

NOTE: DRAWING NOT TO SCALE