



8/23/99

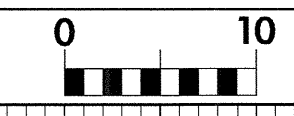


PROJ. REFERENCE NO.
B-4266

SHEET NO.
X-3


150 140 130 120 110 100 90 80 70 60 50 40 30 20 10 0 10 20 30 40 50 60 70 80 90 100 110 120 130 140 150

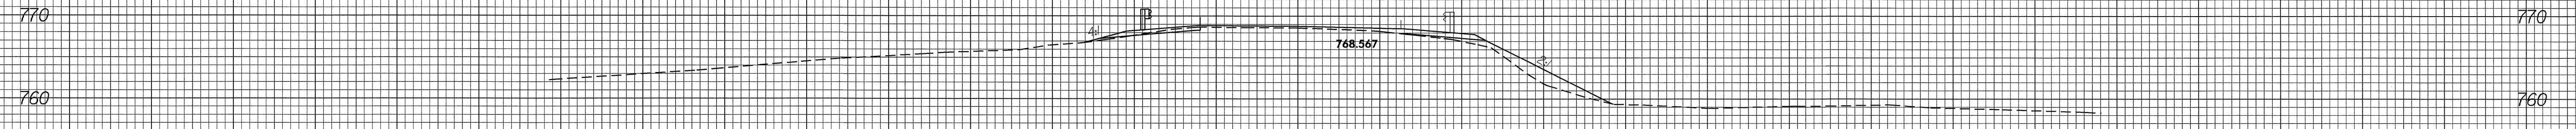


14+50.00

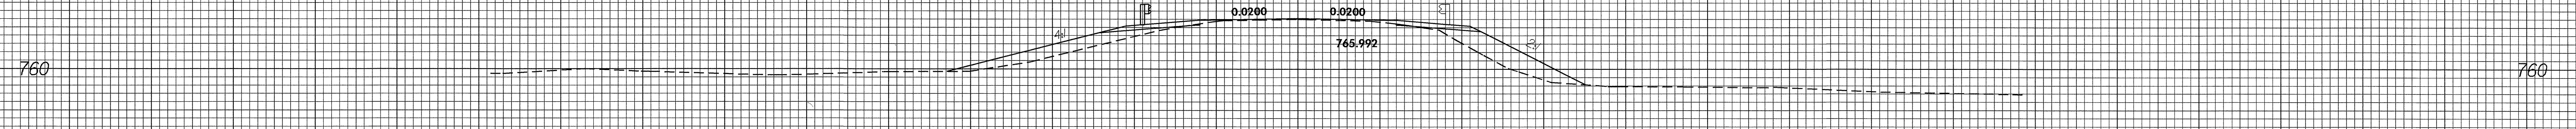


14+00.00

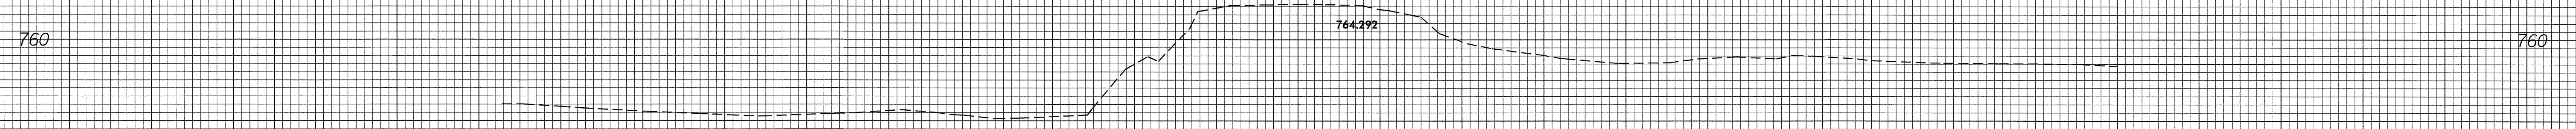

13+50.00

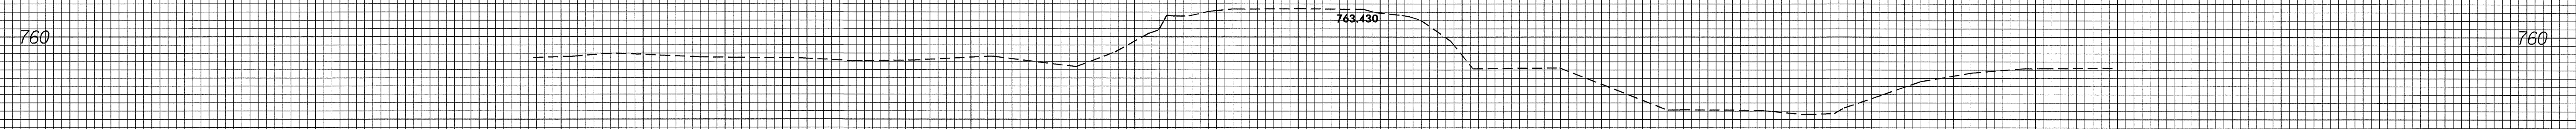

13+00.00

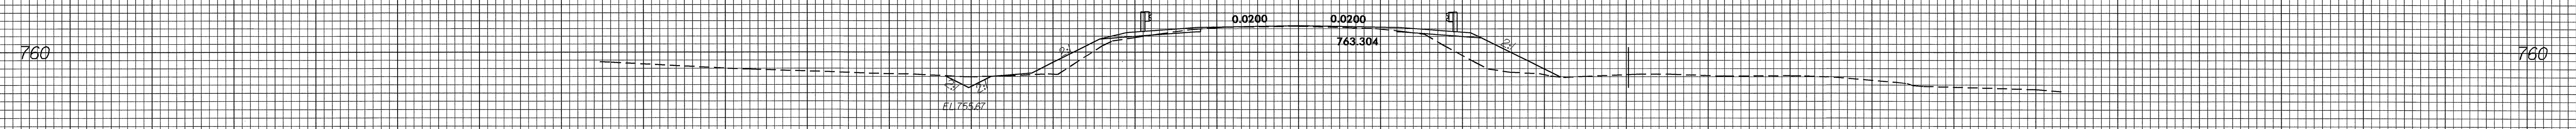

12+50.00

150 140 130 120 110 100 90 80 70 60 50 40 30 20 10 0 10 20 30 40 50 60 70 80 90 100 110 120 130 140 150

09-JUN-2005 13:24
r:\road\24\sec\1\p1
USER:NAME