


MAINTAIN LEFT LANE
CLOSED USING
R.S.D. 1101.02,
SHEET 3 OF 7

STA. 22+82 +/- -L-

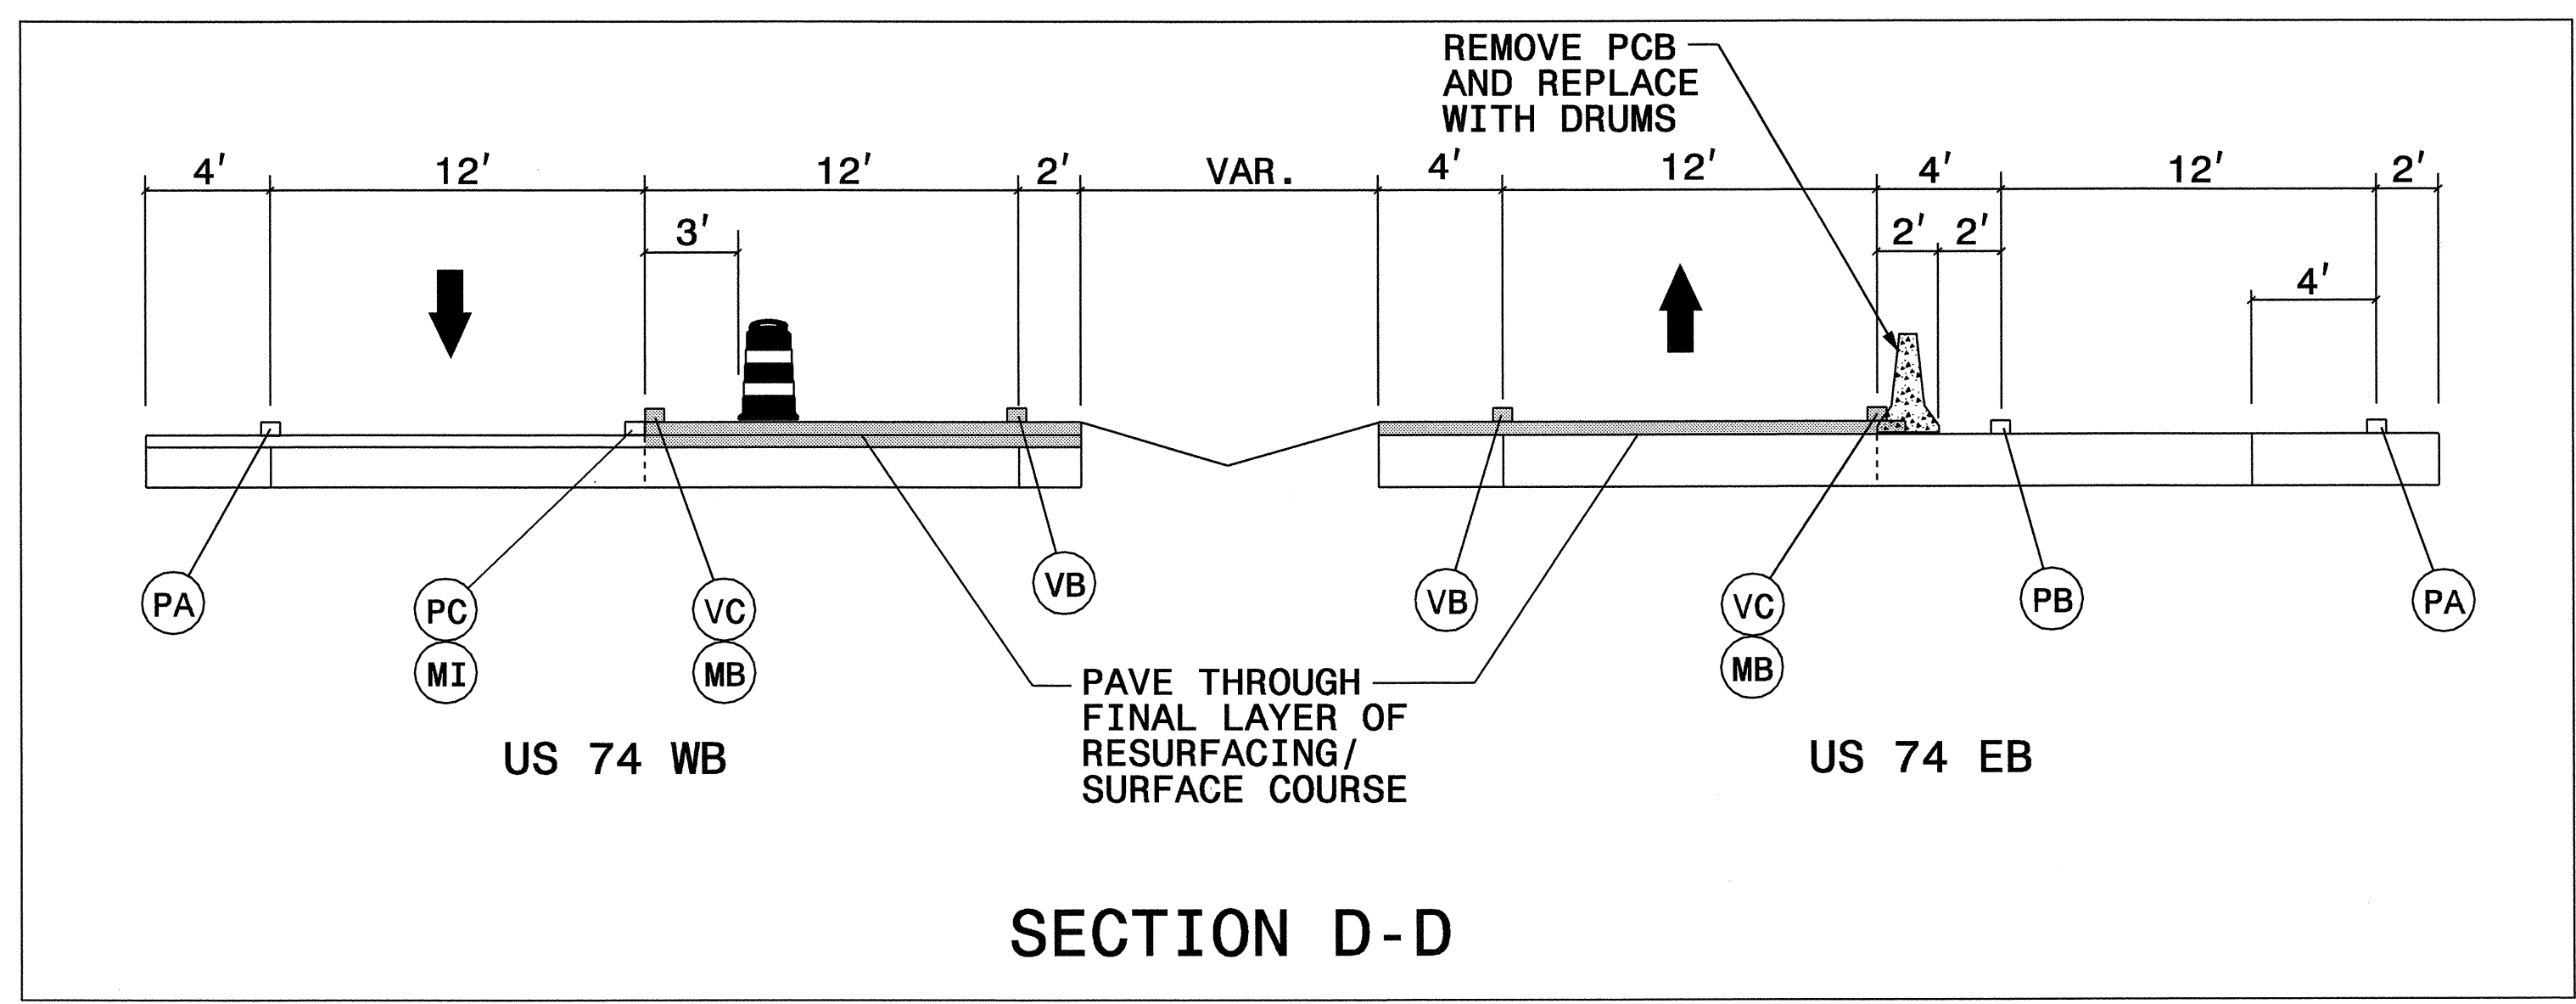

PAVEMENT MARKINGS/MARKERS	
PA	= 4" WHITE EDGELINE (PAINT)
PB	= 4" YELLOW EDGELINE (PAINT)
PC	= 4" WHITE SKIP LINE (PAINT)
RA	= 4" WHITE EDGELINE (REMOVEABLE TAPE)
RB	= 4" YELLOW EDGELINE (REMOVEABLE TAPE)
RC	= 4" WHITE SKIP LINE (REMOVEABLE TAPE)
VA	= 4" WHITE EDGELINE (POLYUREA)
VB	= 4" YELLOW EDGELINE (POLYUREA)
VC	= 4" WHITE SKIP LINE (POLYUREA)
VD	= 4" WHITE MINI SKIP (POLYUREA)
MB	= PERMANENT RAISED CRYSTAL & RED MARKER
MI	= TEMPORARY RAISED CRYSTAL & RED MARKER

SECTION D-D

29-JUL-2005 07:48
 \\lets-cpf503\p4009\trafficcontrol\top\B-4009_TC_TCP_tcp08.dgn
 mwashaya AT WZTC224168

APPROVED:	DATE: 29 JUL 05	PHASE I, STEP 5 PHASE II, STEPS 1 & 2	
	SCALE: NONE		REVISIONS
	DATE: 7/05		
	DWG. BY: KPB		
	DESIGN BY: JWG		
	REVIEWED BY:		CADD FILE