



050197

PROJECT REFERENCE NO.		SHEET NO.
14CR.10201.2		7 OF 10
STATE PROJECT	P.A. PROJECT NO.	DESCRIPTION
14CR.10201.2		
14CR.203813		
14CR.10871.1		
14CR.20871.3		

# TYPICAL 1

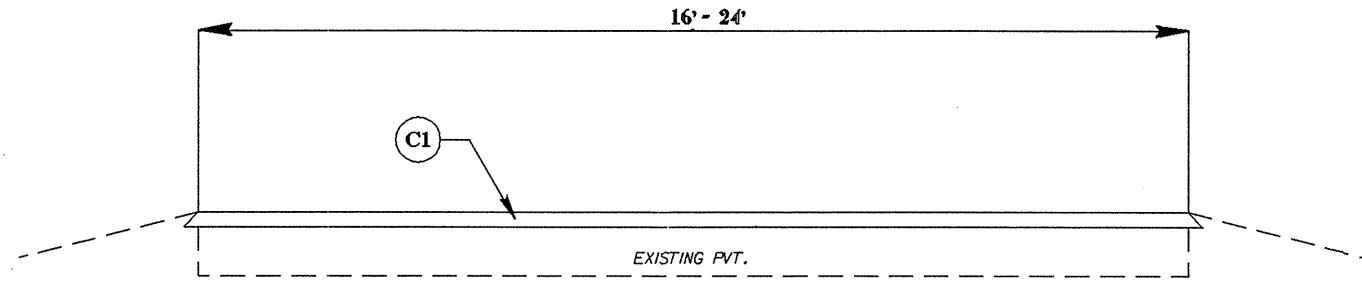

# TYPICAL 2

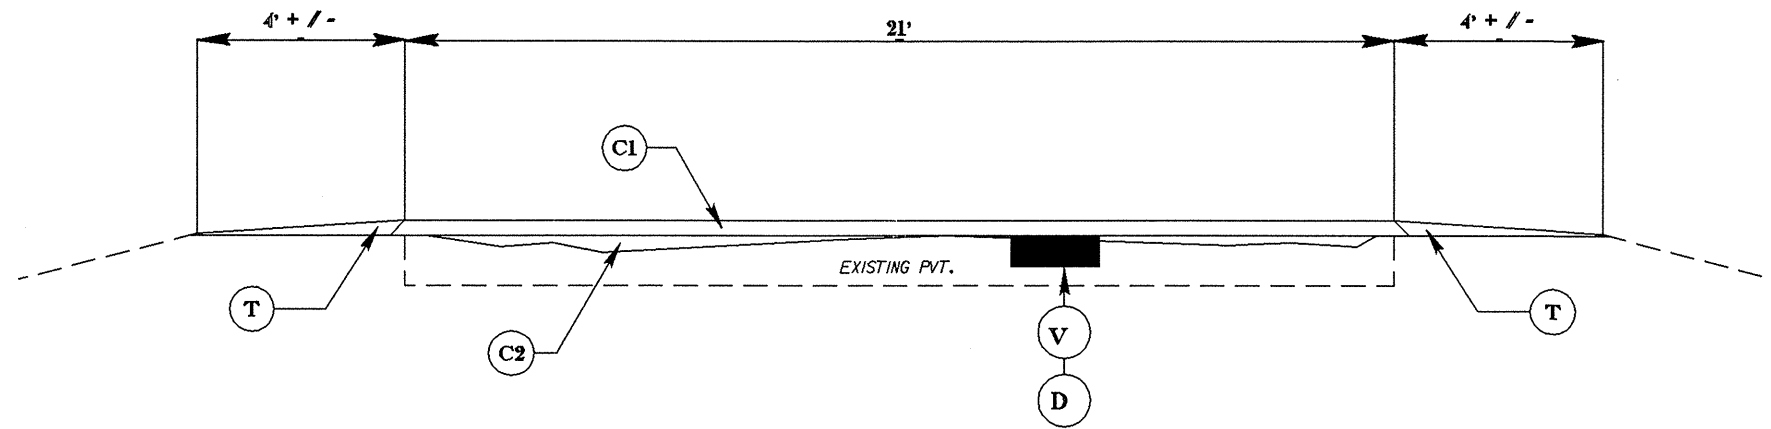

# TYPICAL 3

