




TYPICAL SECTION NO. 1

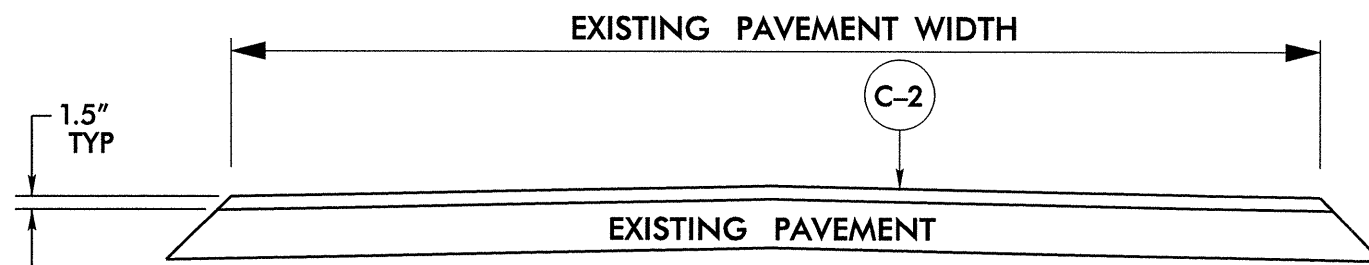

TYPICAL SECTION NO. 2

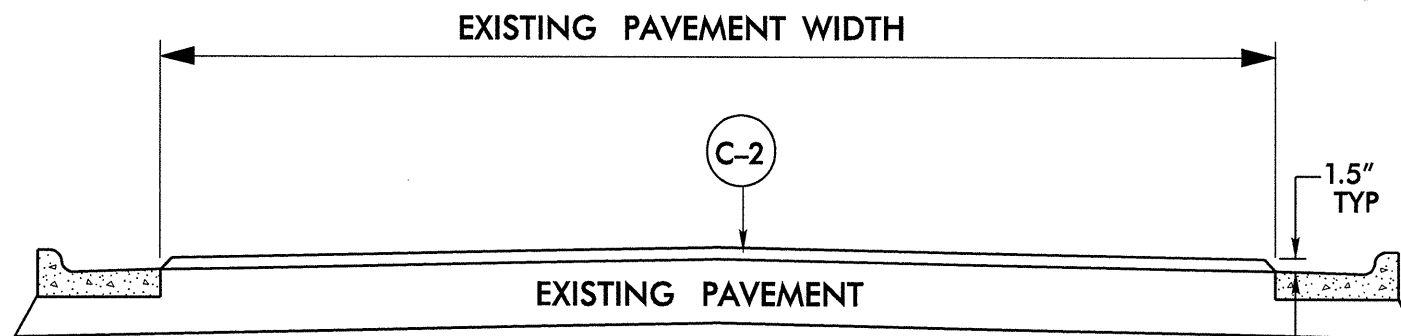

TYPICAL SECTION NO. 3

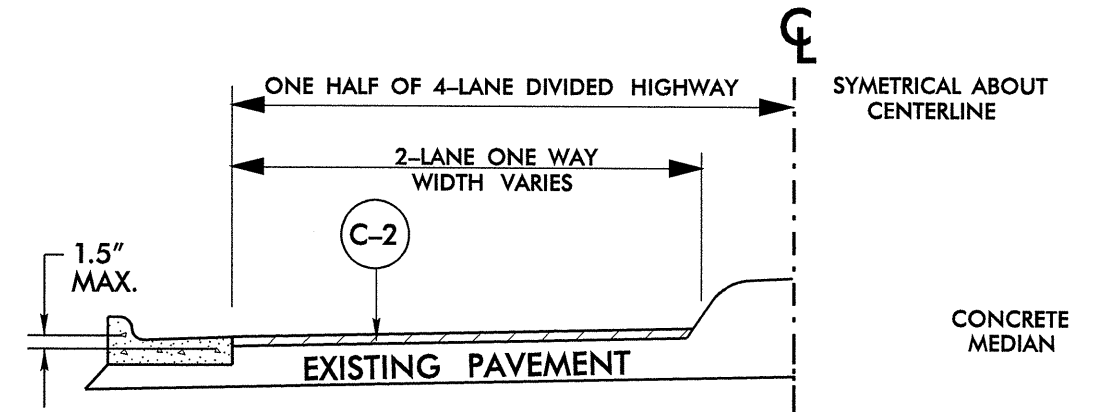

TYPICAL SECTION NO. 4

PAVEMENT SCHEDULE	
C	PROP. APPROX. 1.5 " ASPHALT CONCRETE SURFACE COURSE, TYPE S9.5B, TO BE APPLIED AT AN AVERAGE RATE OF 168 LBS PER SQ YD
C-1	PROP. APPROX. 1.5 " ASPHALT CONCRETE SURFACE COURSE, TYPE S9.5B, TO BE APPLIED AT AN AVERAGE RATE OF 180 LBS PER SQ YD
C-2	PROP. APPROX. 1.5" ASPHALT CONCRETE SURFACE COURSE, TYPE S9.5C, TO BE APPLIED AT AN AVERAGE RATE OF 168 LBS PER SQ YD
C-3	ASPHALT CONCRETE SURFACE COURSE, TYPE S9.5C, LEVELING COURSE, TO BE APPLIED AT A VARIABLE RATE, TO BE DETERMINED BY THE ENGINEER.
E	PROP. APPROX. 5.5" ASPHALT CONCRETE BASE COURSE, TYPE B25.0B, TO BE APPLIED AT AN AVERAGE RATE OF 627 LBS PER SQ YD
M	MILLING ASPHALT PAVEMENT, 1.5" DEPTH, FULL PAVEMENT WIDTH
M-1	MILLING ASPHALT PAVEMENT, 0" TO 1.5" DEPTH