

TIP: B-3652

CONTRACT: 201181




T.I.P. NO.	SHEET NO.
B-3652	UO-1

STATE OF NORTH CAROLINA
DIVISION OF HIGHWAYS

**UTILITIES BY OTHERS
GUILFORD COUNTY**


LOCATION: BRIDGE NO. 20 OVER DEEP RIVER ON SR 4121 (MAIN ST)

TYPE OF WORK: UTILITIES BY OTHERS

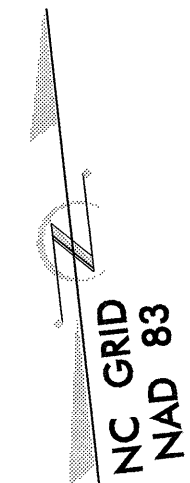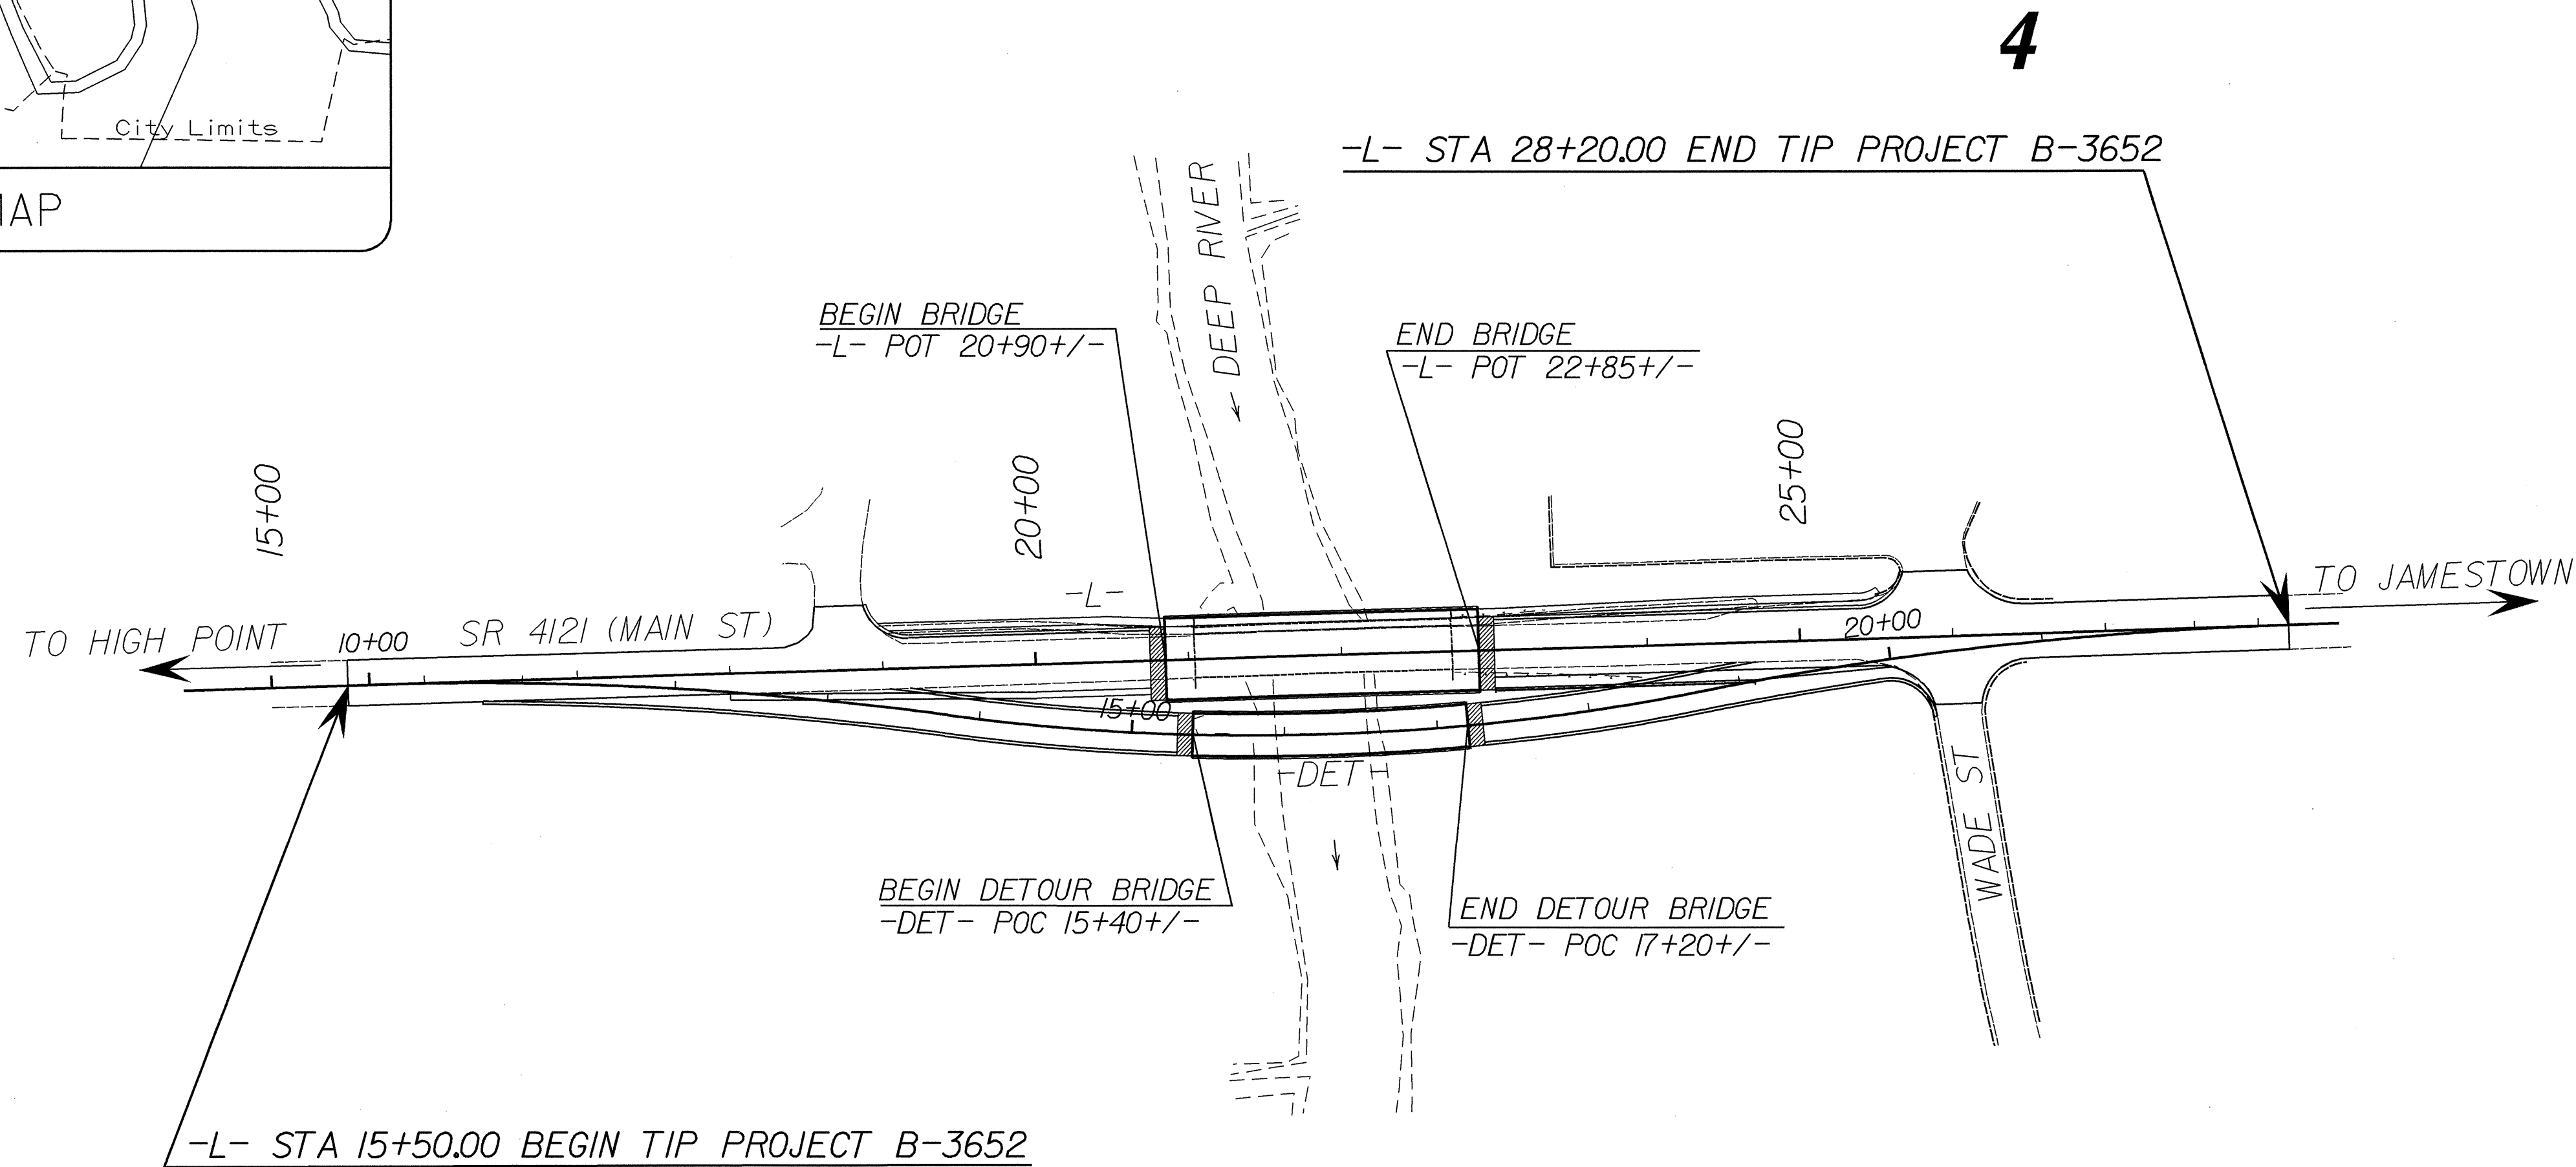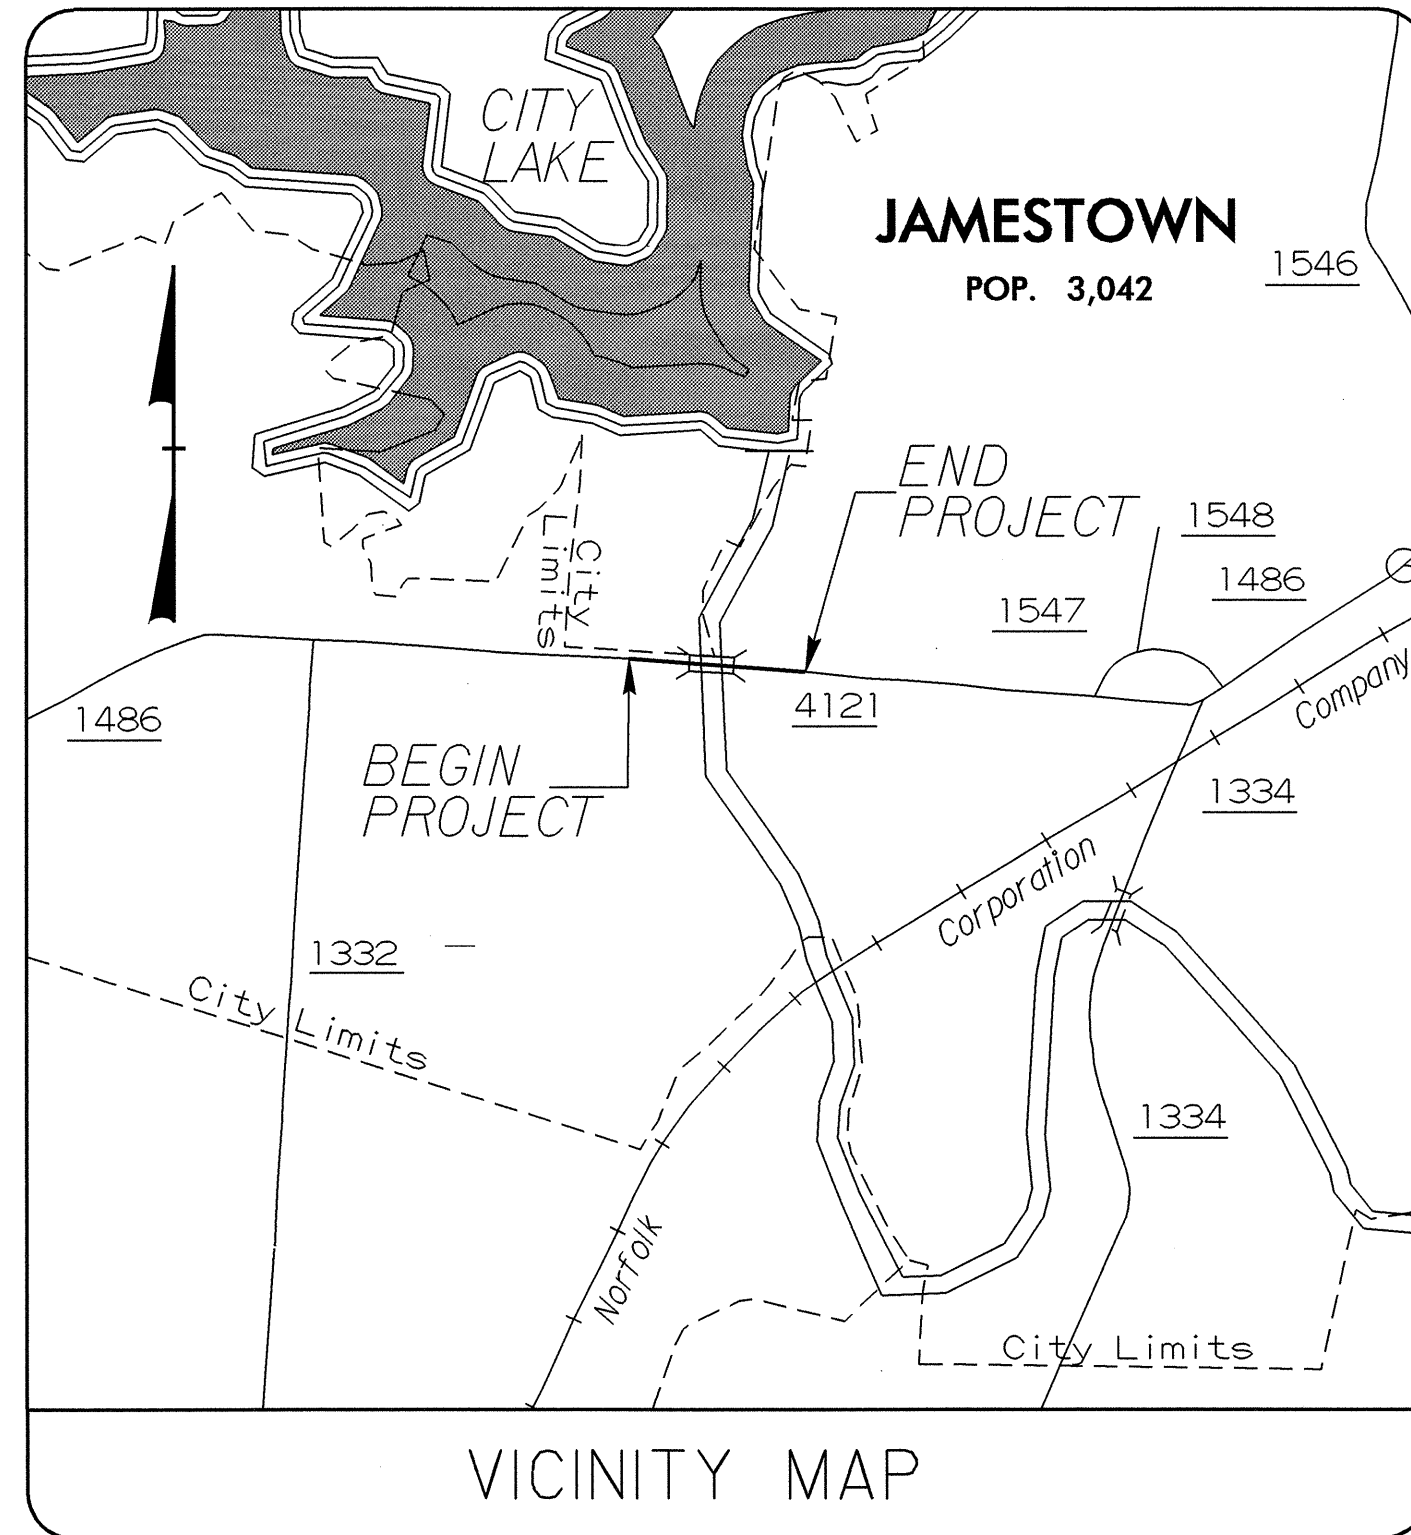

THIS PROJECT IS WITHIN THE MUNICIPAL BOUNDARY OF JAMESTOWN

CLEARING ON THIS PROJECT SHALL BE PERFORMED TO THE LIMITS AS ESTABLISHED BY METHOD II

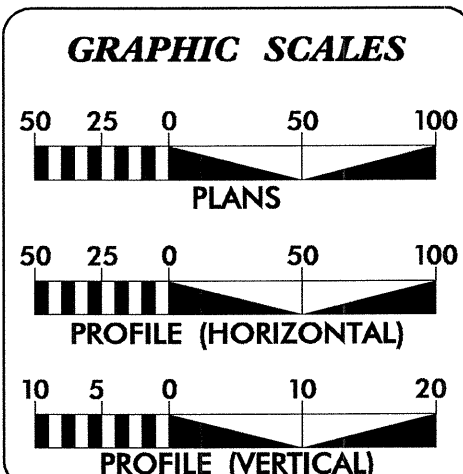

DESIGN DATA

ADT 2005 = 17,650
ADT 2025 = 24,500
DHV = 9 %
D = 55 %
T = 4 % *
V = 40 MPH
* (TTST 1 % + DUAL 3 %)

SHEET NO.	DESCRIPTION
UO-1	TITLE SHEET
UO-2	UTILITIES BY OTHERS PLAN SHEETS

UTILITY OWNERS ON PROJECT
(1) DUKE ENERGY CORPORATION (POWER)
(2) TIME WARNER CATV
(3) NORTH STATE COMMUNICATIONS (TELEPHONE)
(4) PIEDMONT NATURAL GAS

PREPARED IN THE OFFICE OF:
**DIVISION OF HIGHWAYS
PROJECT SERVICES
UTILITY SECTION**

1591 MAIL SERVICES CENTER
RALEIGH NC 27699-1591
PHONE (919) 250-4128
FAX (919) 250-4119

<u>Roger Worthington, PE</u>	UTILITIES SECTION ENGINEER
<u>Steve McKee, PE</u>	UTILITIES SQUAD LEADER PROJECT ENGINEER
<u>Danny Puryear</u>	UTILITIES PROJECT DESIGNER