
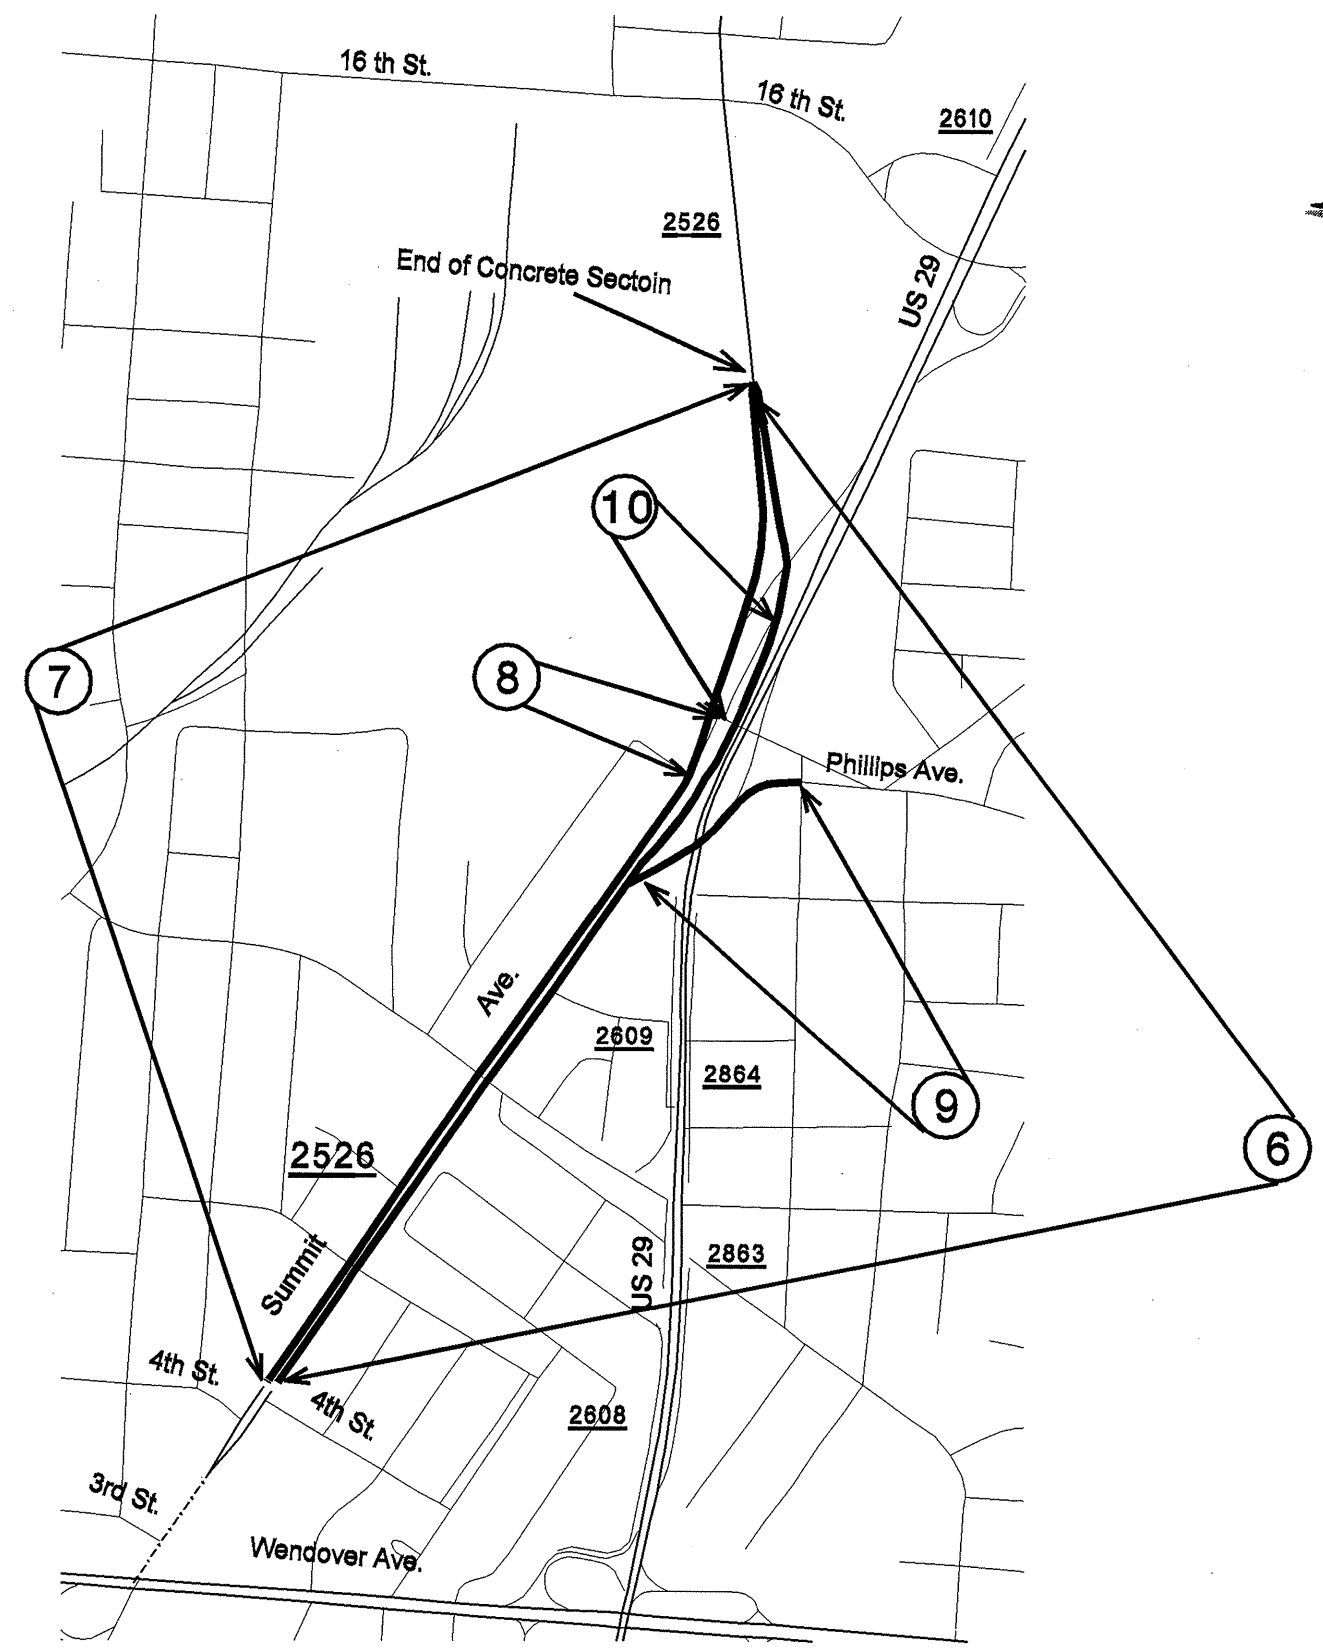
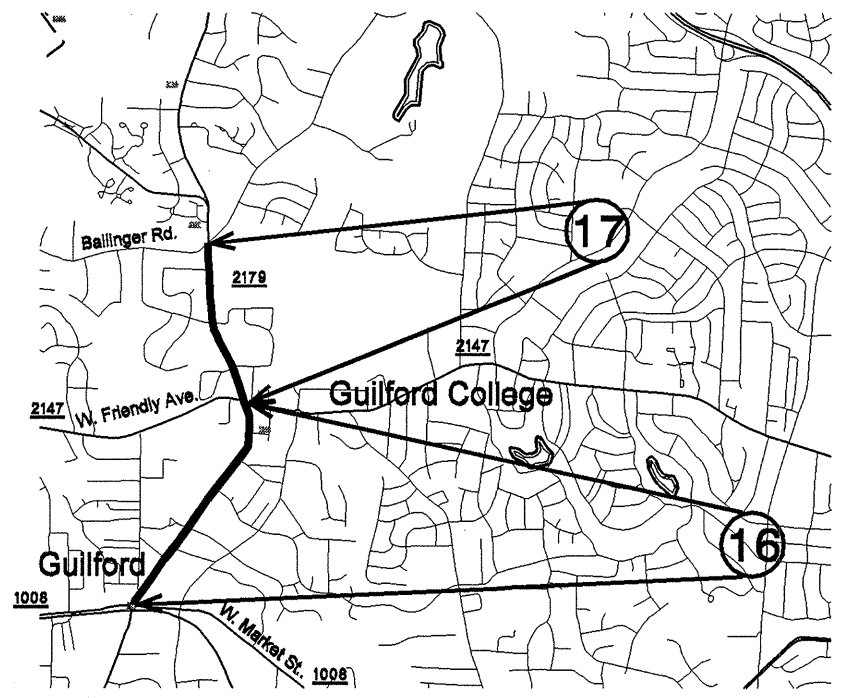
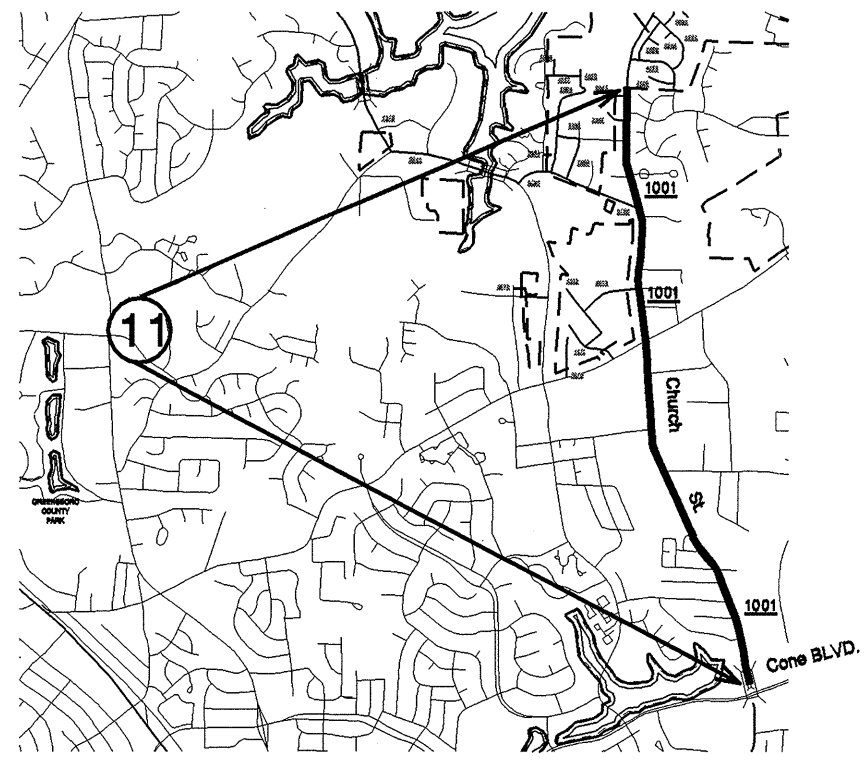


5/28/99

SYSTEMS

STATE	PROJECT NO.	SHEET NO.	TOTAL SHEETS
N.C.	7CR.10411.10, etc.	3	24

7R.20411.10, 7CR.304108.10, 7CR.304110.10,
7CR.304112.10

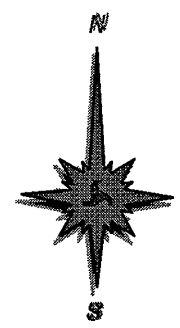

GUILFORD COUNTY