




BILL OF MATERIAL					
APPROACH SLAB AT END BENT 2					
BAR	NO.	SIZE	TYPE	LENGTH	WEIGHT
*A1	15	4	STR	29'-6"	296
A2	16	4	STR	29'-6"	315
*B1	51	5	STR	14'-2"	754
B2	51	6	STR	14'-8"	1124
REINFORCING STEEL				LBS.	1439
*EPOXY COATED REINFORCING STEEL				LBS.	1050
CLASS AA CONCRETE					17.1 C. Y.

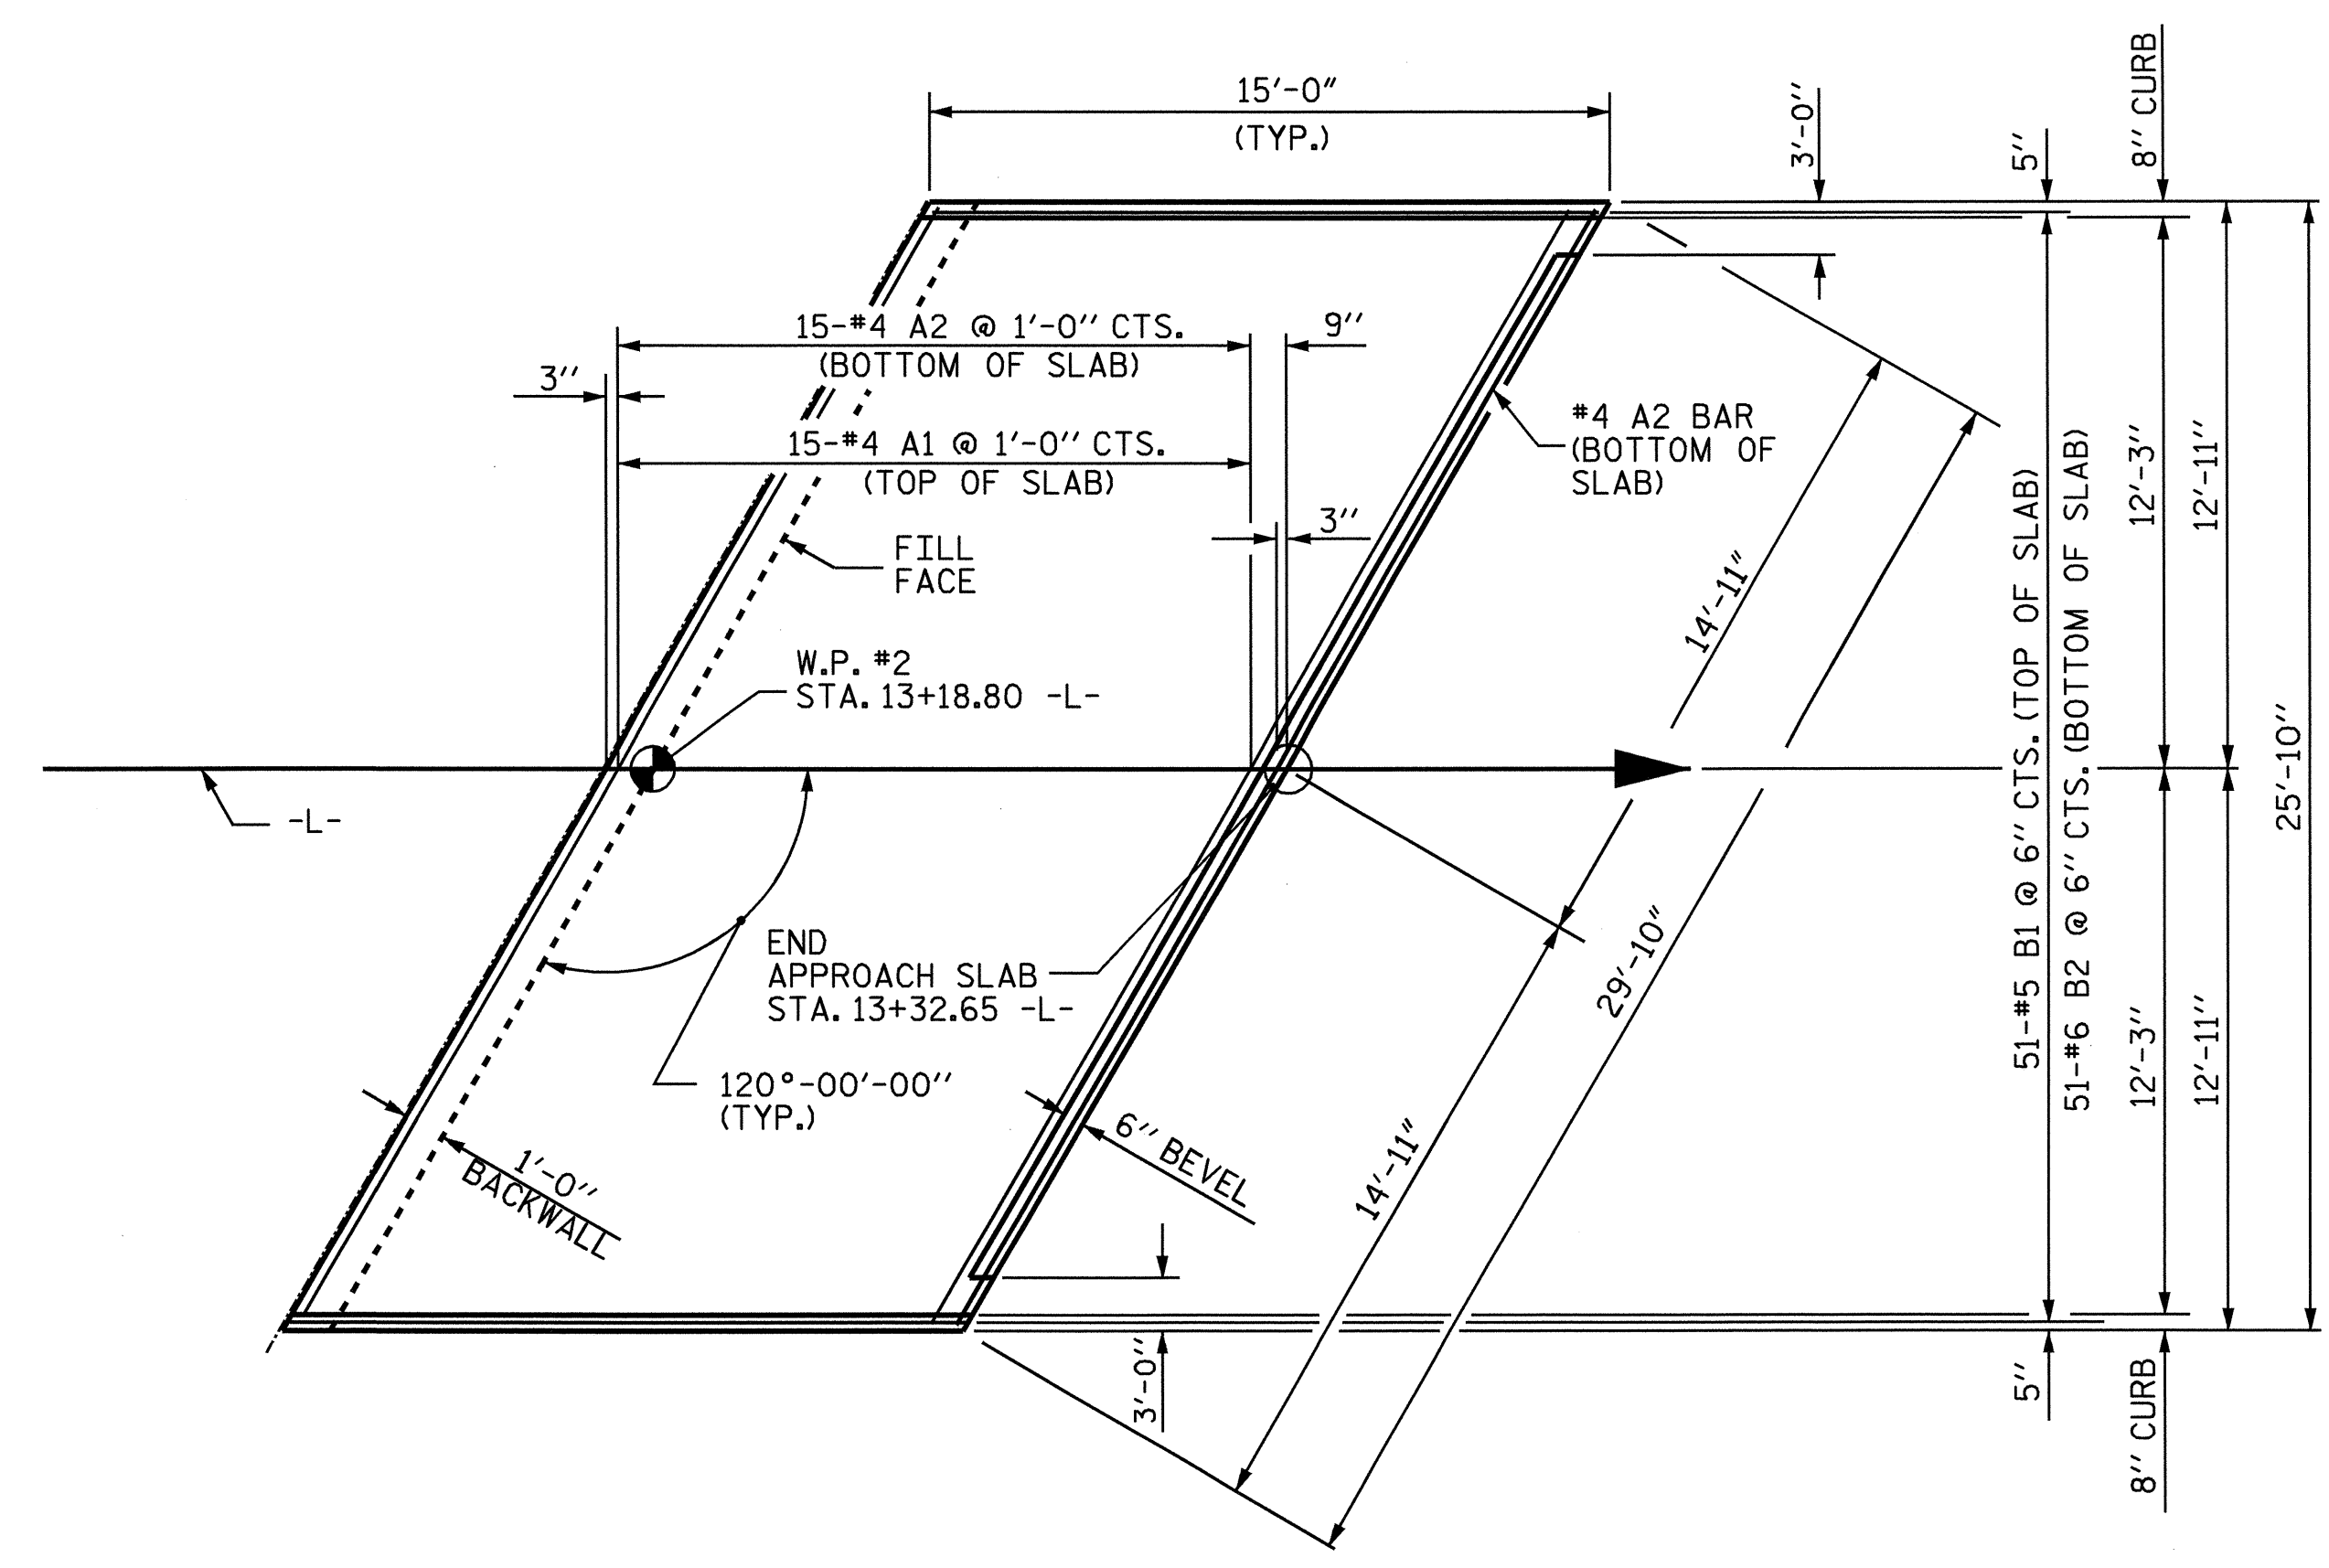

PLAN OF APPROACH SLAB @ END BENT No. 2

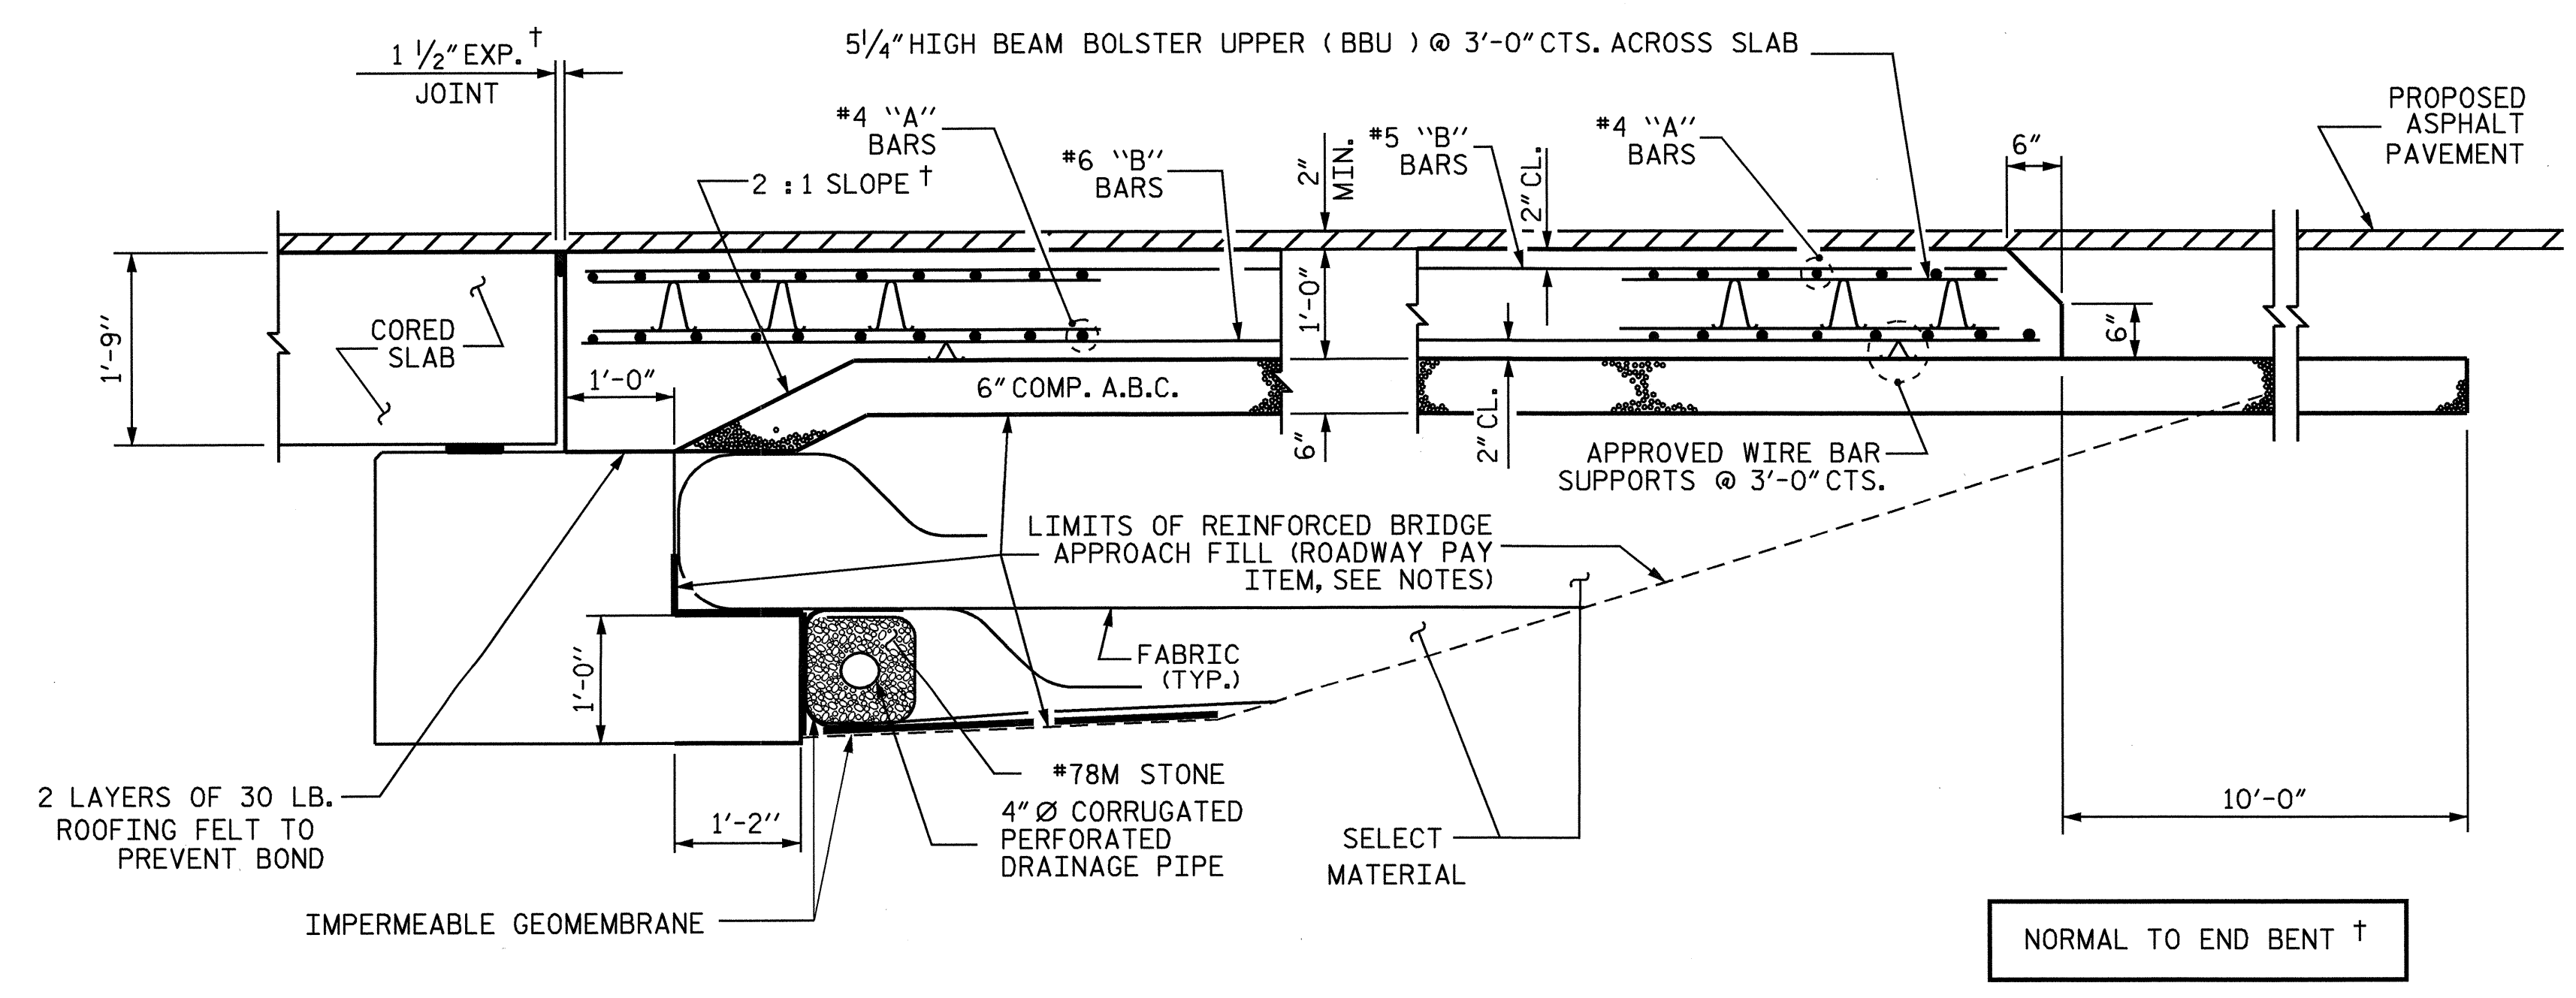


SECTION THRU SLAB

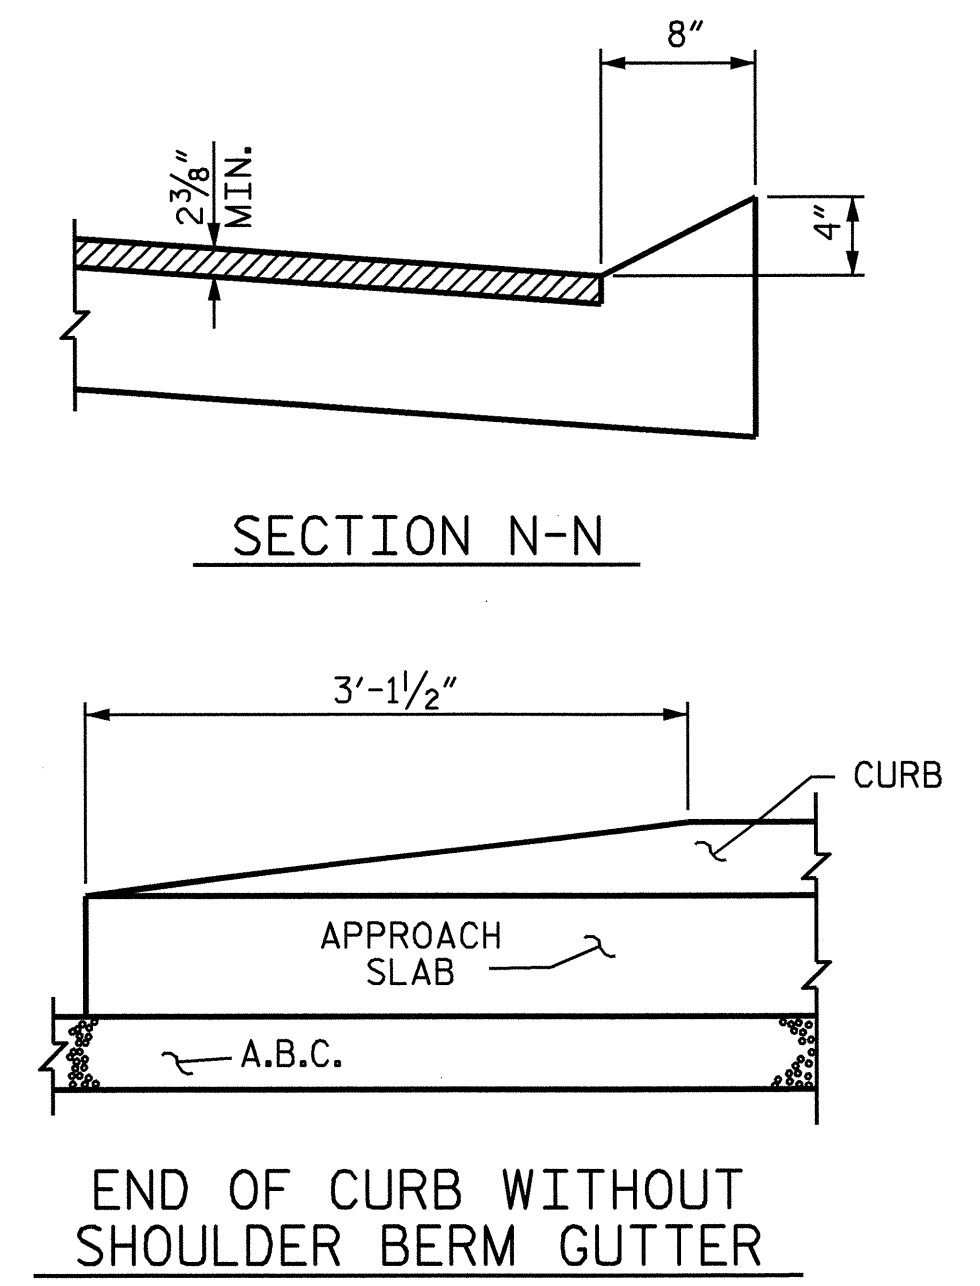

CURB DETAILS

PROJECT NO. B-3663
HENDERSON COUNTY
 STATION: 12+96.30 -L-
 SHEET 2 OF 3

STATE OF NORTH CAROLINA
 DEPARTMENT OF TRANSPORTATION
 RALEIGH
 BRIDGE APPROACH SLAB
 FOR PRESTRESSED CONCRETE
 CORED SLAB

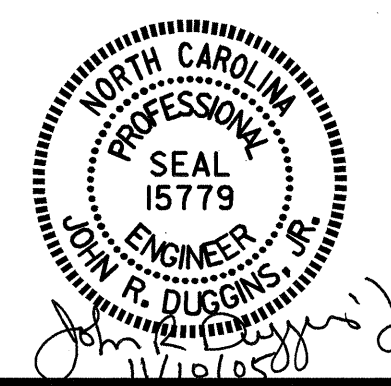

ASSEMBLED BY: M. POOLE DATE: 08/04
 CHECKED BY: J. R. DUGGINS DATE: 02/05
 DRAWN BY: FCJ 6/87
 CHECKED BY: EGA 6/87
 REV. 10/17/00 RWW/LES
 REV. 7/10/01 LES/RDR
 REV. 5/7/03 RWW/JTE

REVISIONS						SHEET NO.	
NO.	BY:	DATE:	NO.	BY:	DATE:	S-21	
1			3			TOTAL SHEETS	
2			4			22	