
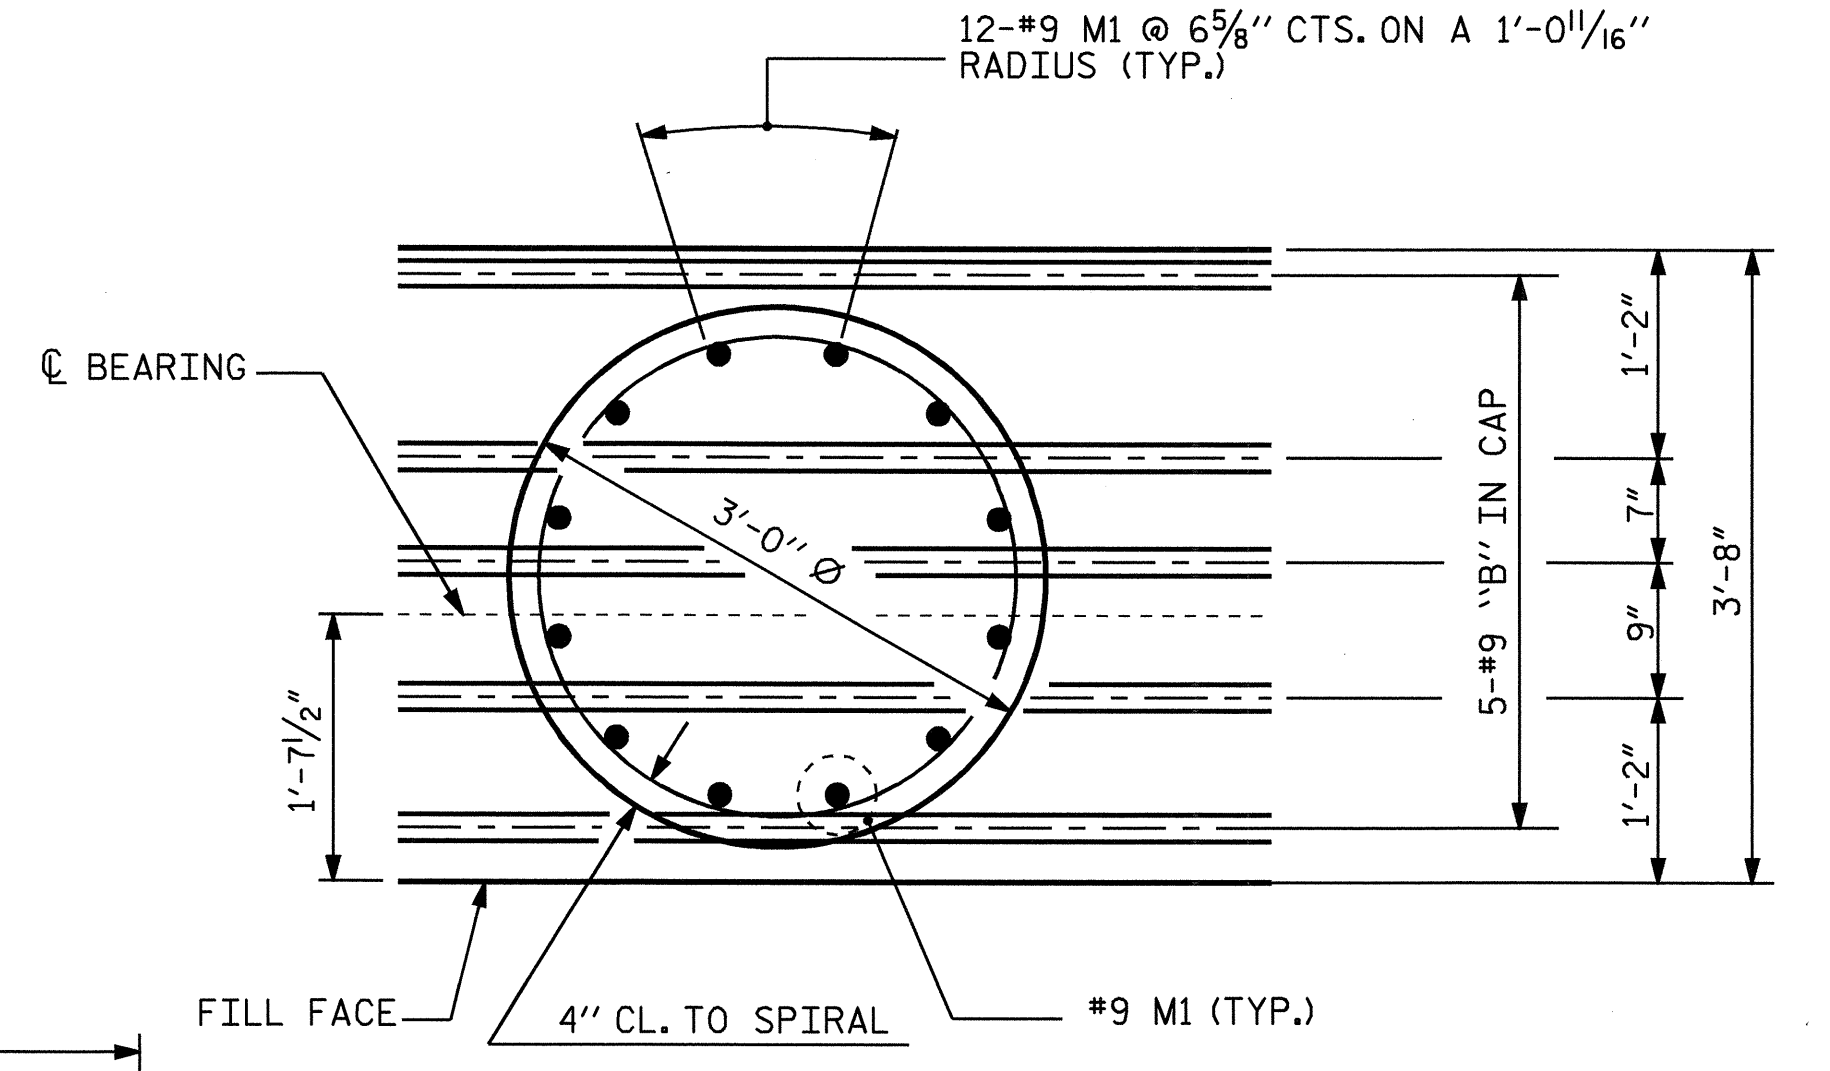



**PLAN OF DRILLED PIERS & COLUMNS**

(REINFORCING STEEL IS TYPICAL FOR EACH DRILLED PIER)

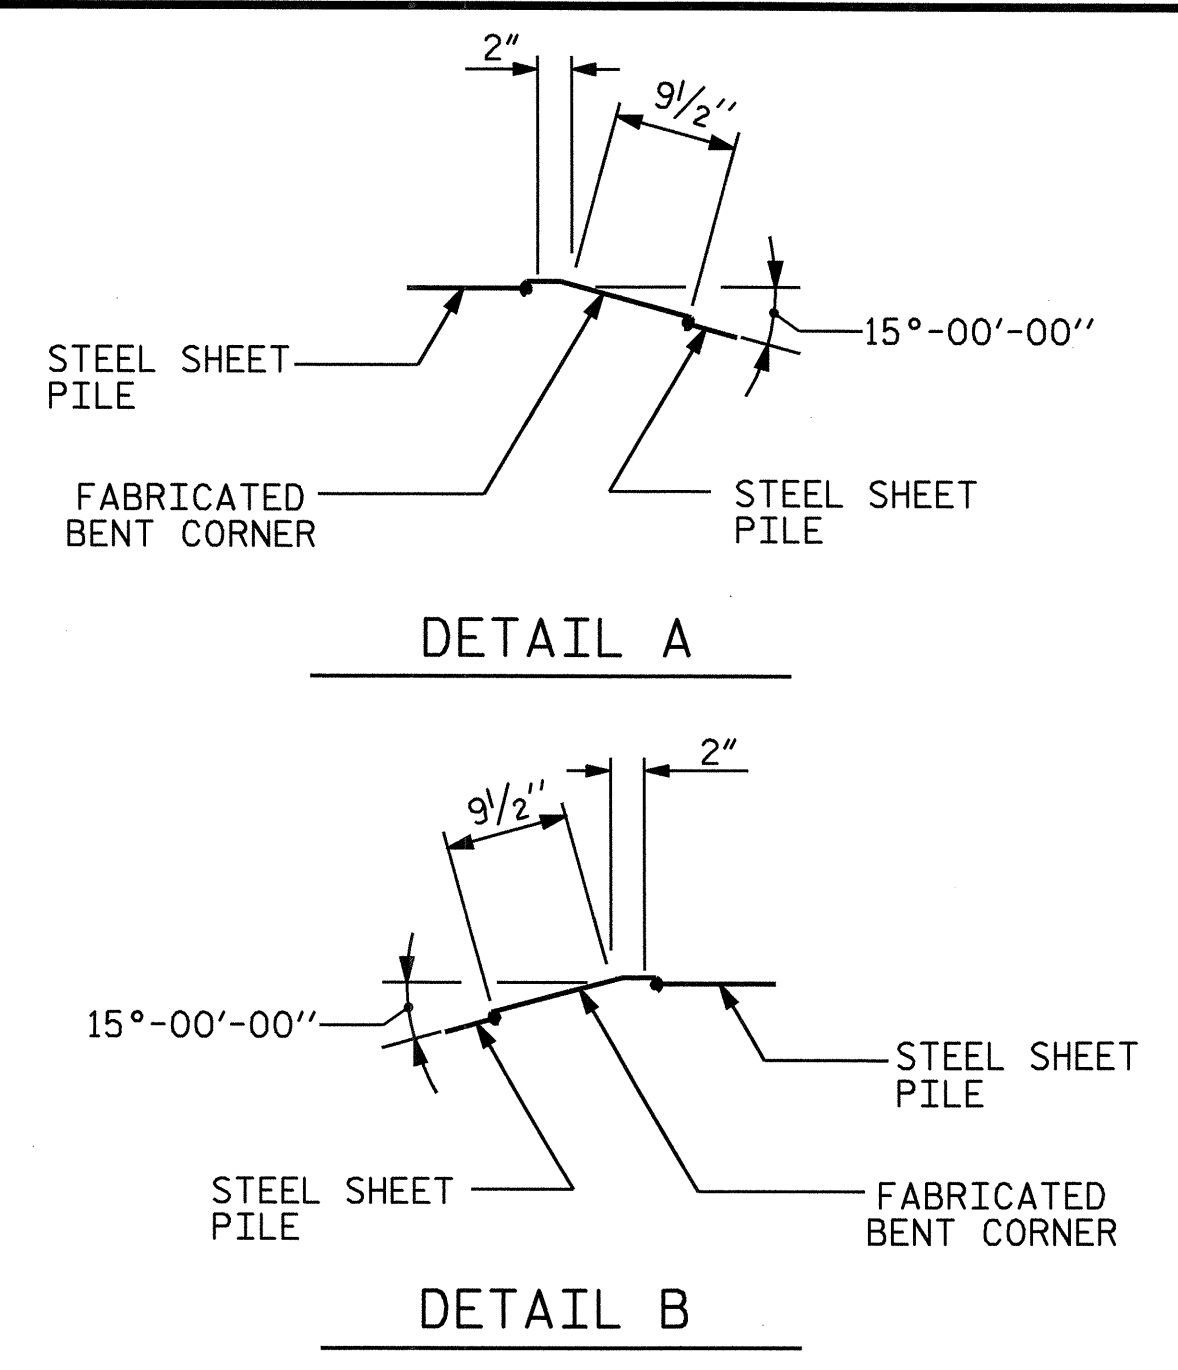


**PLAN**


BOTTOM OF CAP  
NOTE: #9 M1 BARS TO BE PLACED IN DRILLED PIERS AS SHOWN.

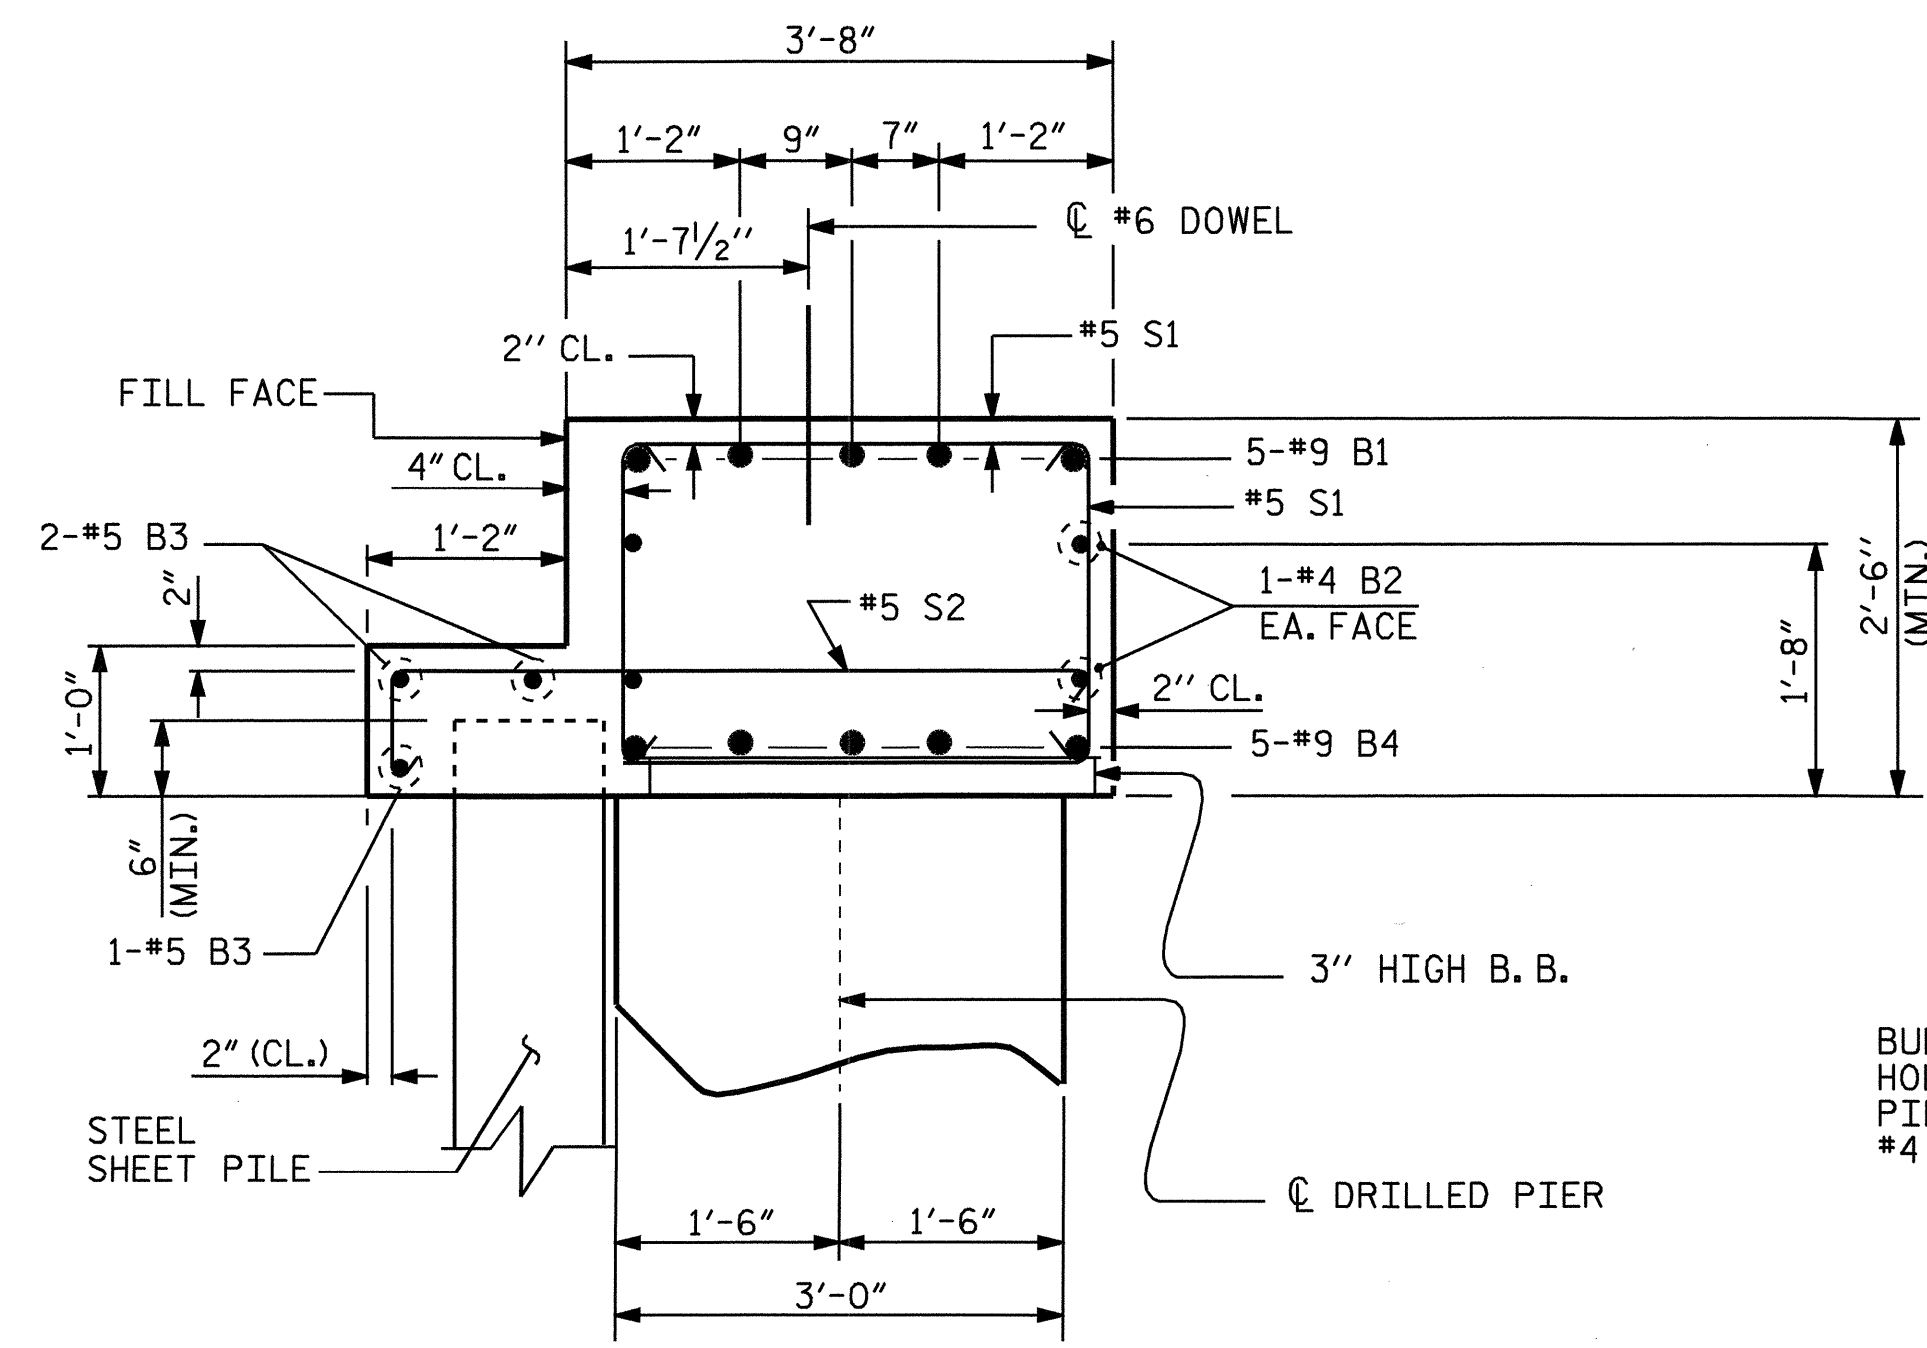

**SECTION A-A**

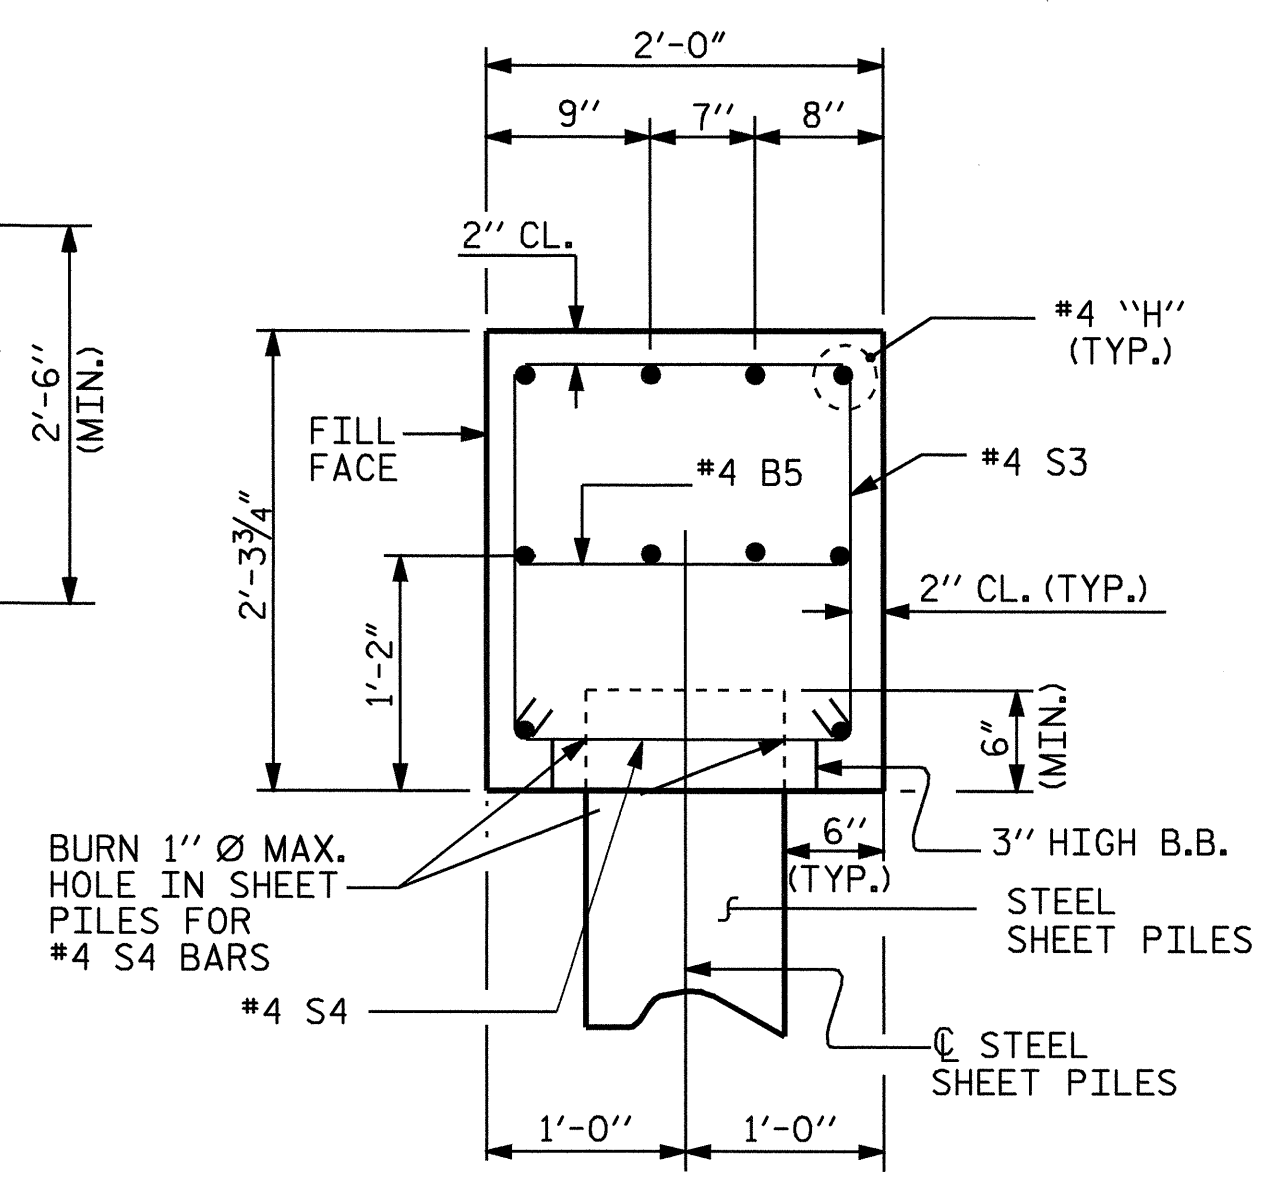

**SECTION B-B**

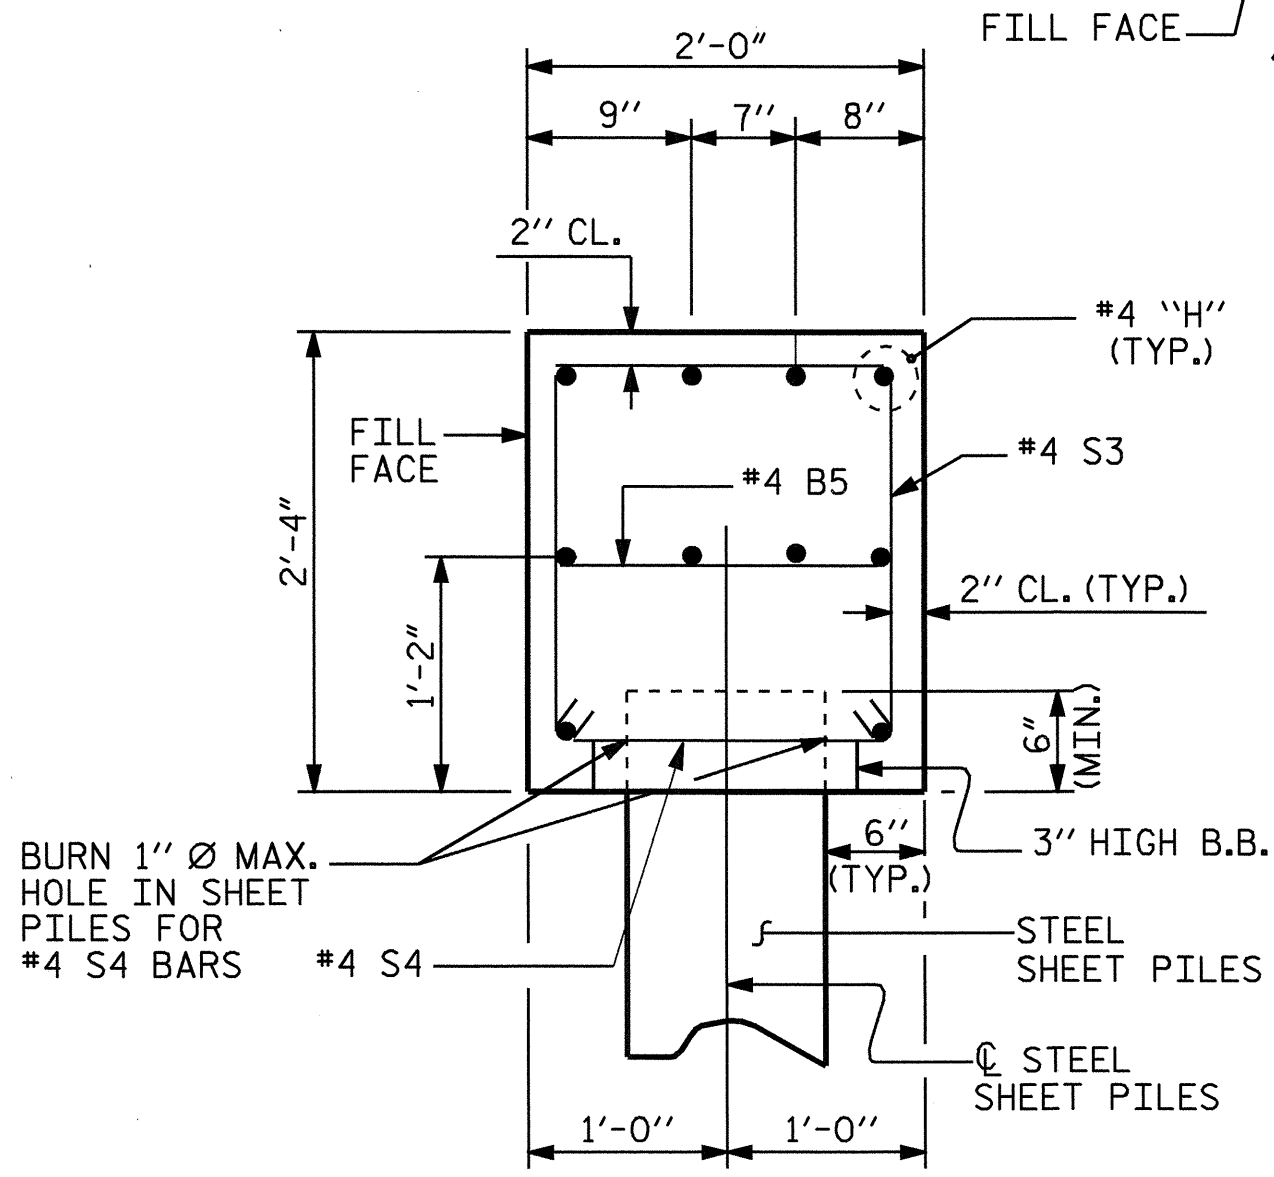

**SECTION C-C**


PROJECT NO. B-3663  
 HENDERSON COUNTY  
 STATION: 12+96.30 -L-

SHEET 3 OF 4

STATE OF NORTH CAROLINA  
 DEPARTMENT OF TRANSPORTATION  
 RALEIGH

**SUBSTRUCTURE  
 END BENT No. 1**

REVISIONS						SHEET NO. S-14
NO.	BY:	DATE:	NO.	BY:	DATE:	
1			3			TOTAL SHEETS 22
2			4			

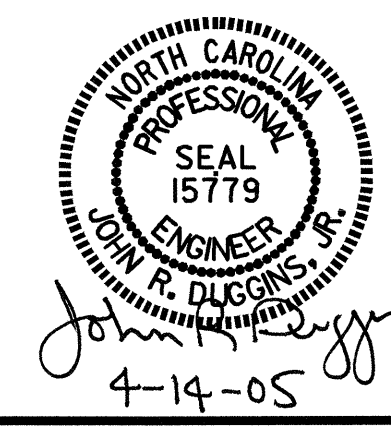

DRAWN BY: M. POOLE DATE: 02/05  
 CHECKED BY: J. R. DUGGINS DATE: 03/05

13-APR-2005 12:33  
 R:\STRUCT\B3663\m\poole\MICROS\B3663.sd.E1\_01.dgn  
 mpoole