



8/23/99

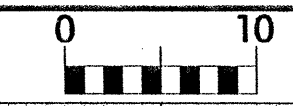


PROJ. REFERENCE NO.
B-3663

SHEET NO.
X-5


150 140 130 120 110 100 90 80 70 60 50 40 30 20 10 0 10 20 30 40 50 60 70 80 90 100 110 120 130 140 150

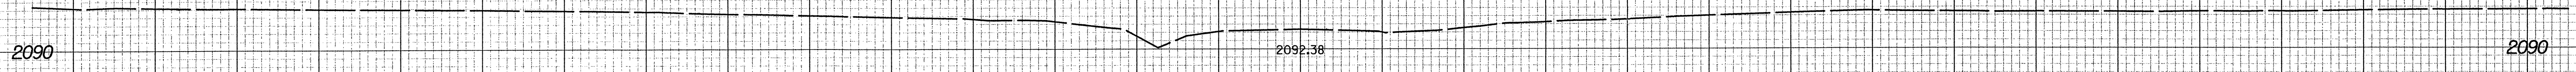

16+50.00

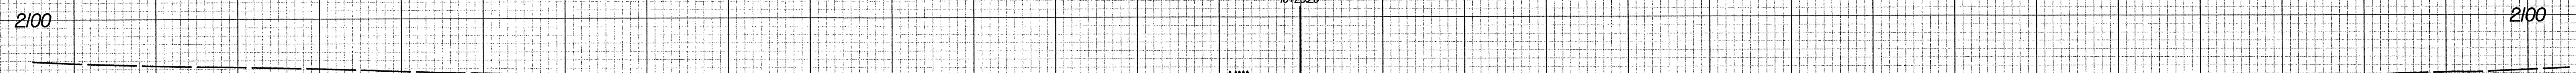

16+00.00

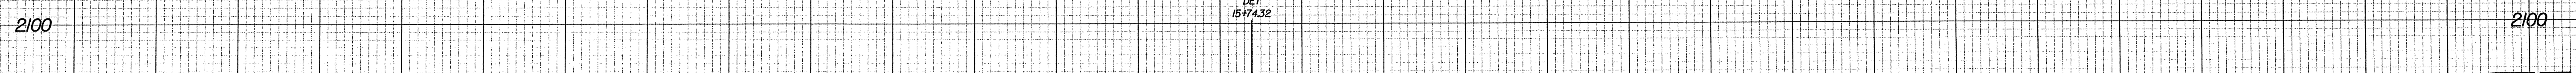

15+50.00

150 140 130 120 110 100 90 80 70 60 50 40 30 20 10 0 10 20 30 40 50 60 70 80 90 100 110 120 130 140 150

1/21/2005 2:53:18 PM
R:\Roadway\Xec\35663_Fig\Xpl.dgn