




TYPICAL SECTION NO. 1

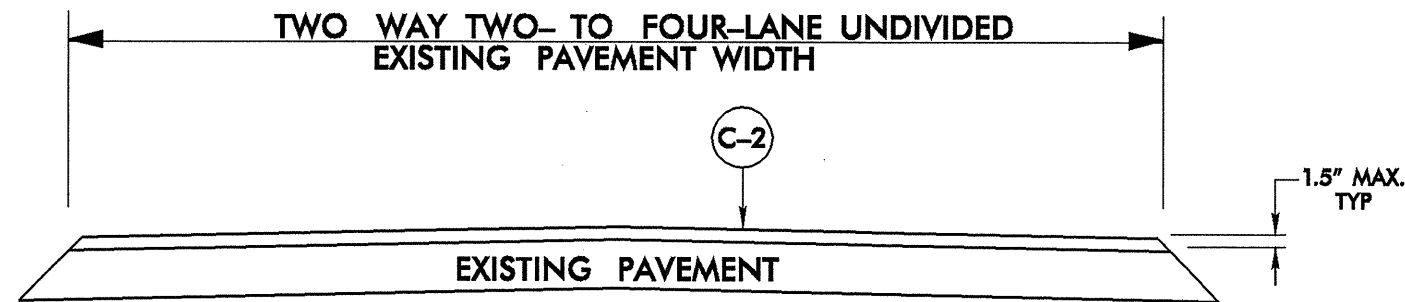

TYPICAL SECTION NO. 2

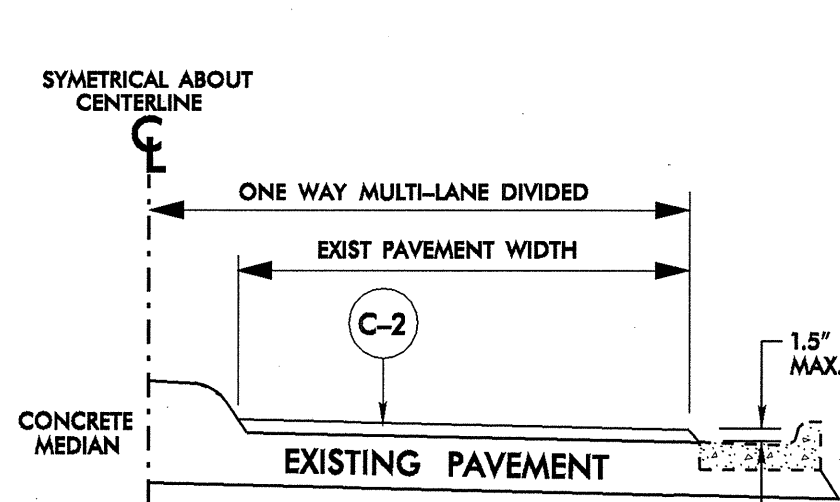

TYPICAL SECTION NO. 3

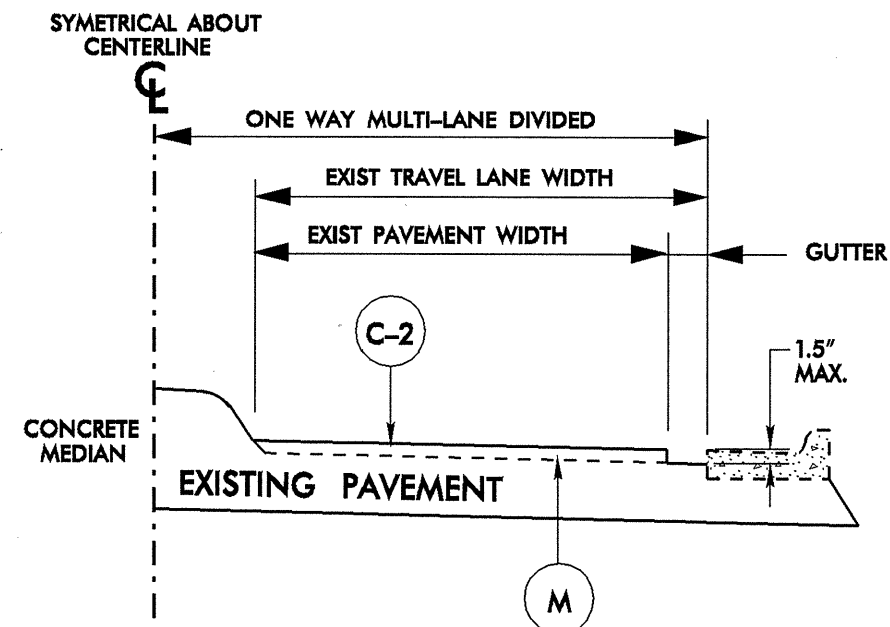

TYPICAL SECTION NO. 4

PAVEMENT SCHEDULE	
C	PROP. APPROX. 1.5" ASPHALT CONCRETE SURFACE COURSE, TYPE S9.5B, TO BE APPLIED AT AN AVERAGE RATE OF 168 LBS PER SQ YD
C-1	ASPHALT CONCRETE SURFACE COURSE, TYPE S9.5B, LEVELING COURSE, TO BE APPLIED AT A VARIABLE RATE IN LAYERS OF 1.5" DEPTH MAXIMUM
C-2	PROP. APPROX. 1.5" ASPHALT CONCRETE SURFACE COURSE, TYPE S9.5C, TO BE APPLIED AT AN AVERAGE RATE OF 168 LBS PER SQ YD
D	PROP. APPROX. 2.5" ASPHALT CONCRETE INTERMEDIATE COURSE, TYPE I19.0C, TO BE APPLIED AT AN AVERAGE RATE OF 285 LBS PER SQ YD
M	MILLING ASPHALT PAVEMENT, 1.5" DEPTH, FULL PAVEMENT WIDTH
M-1	MILLING ASPHALT PAVEMENT, 0" TO 1.5" DEPTH, AS DIRECTED BY ENGINEER