


PROJECT NO.	SHEET NO.	TOTAL SHEETS
38183.3.1 (I-4713)	1	8

ALAMANCE COUNTY

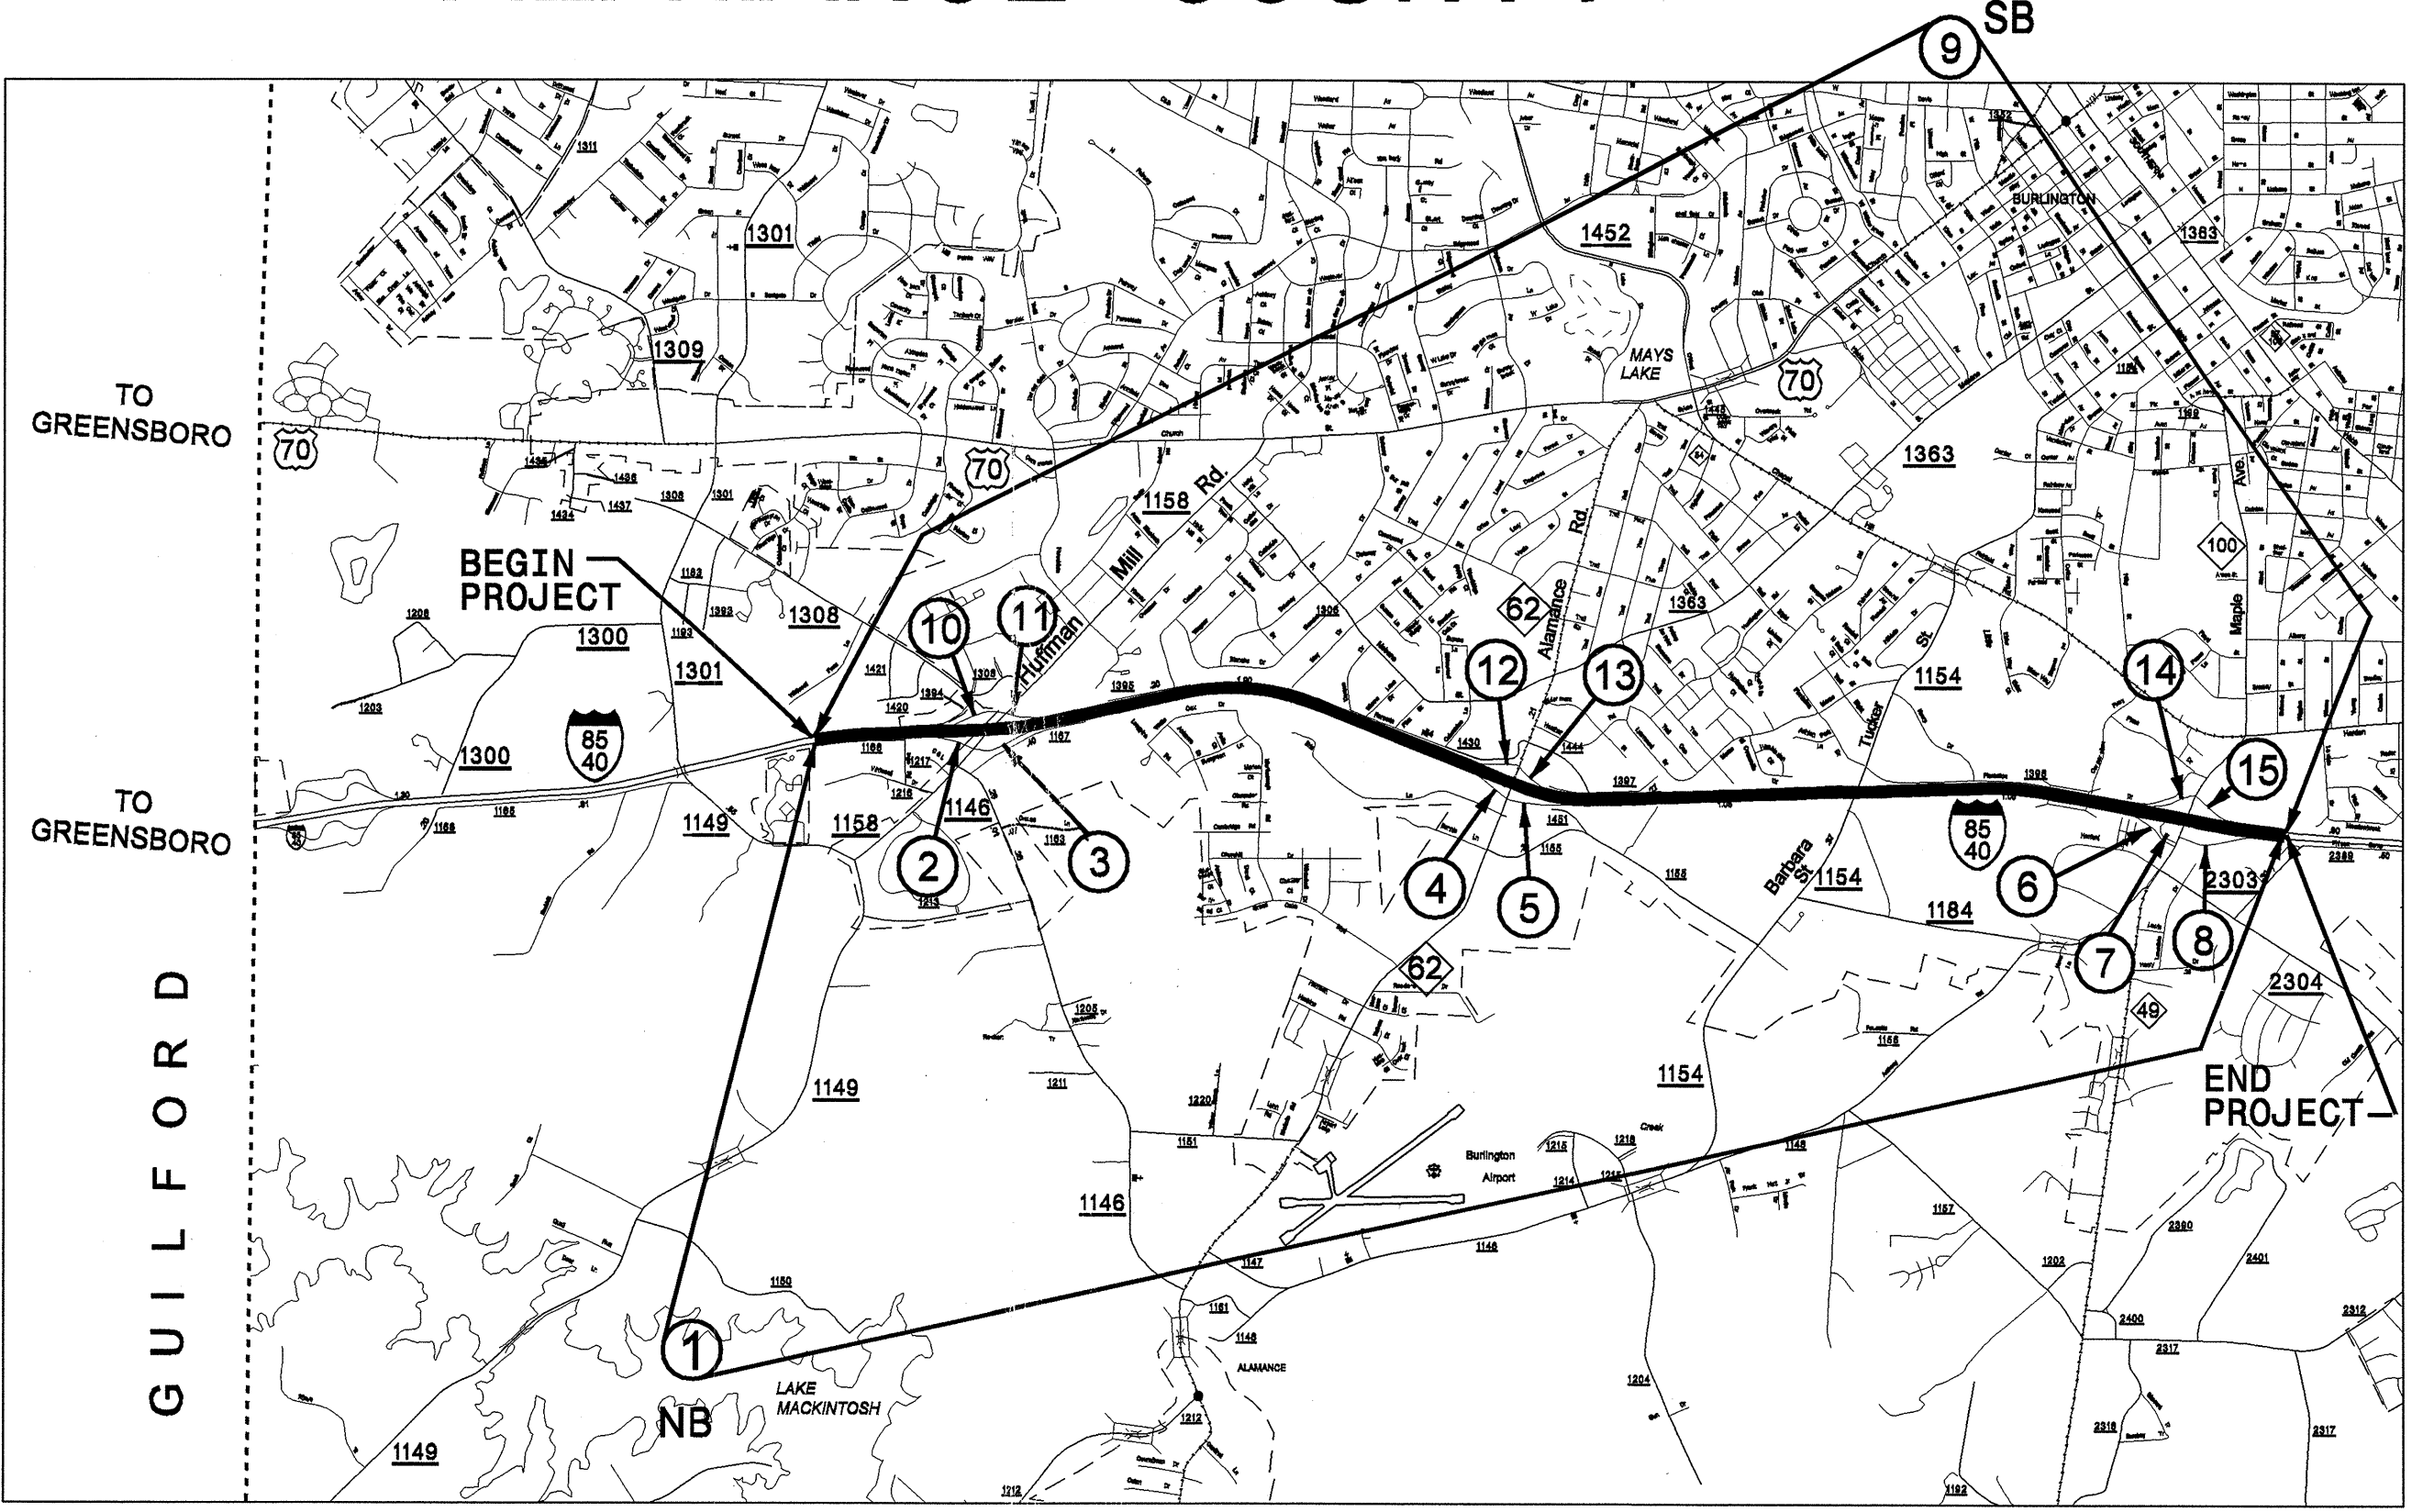

23-DEC-2004 08:34
 W:\Resurfacing Projects\Division 7\Moving Ahead\38183.3.1\vicinity.dgn
 dsuller AT 09214566