


PROJECT NO.	SHEET NO.	TOTAL SHEETS
13CR.10111.5, 13CR.20111.3, 13CR.301102.5,	7	7

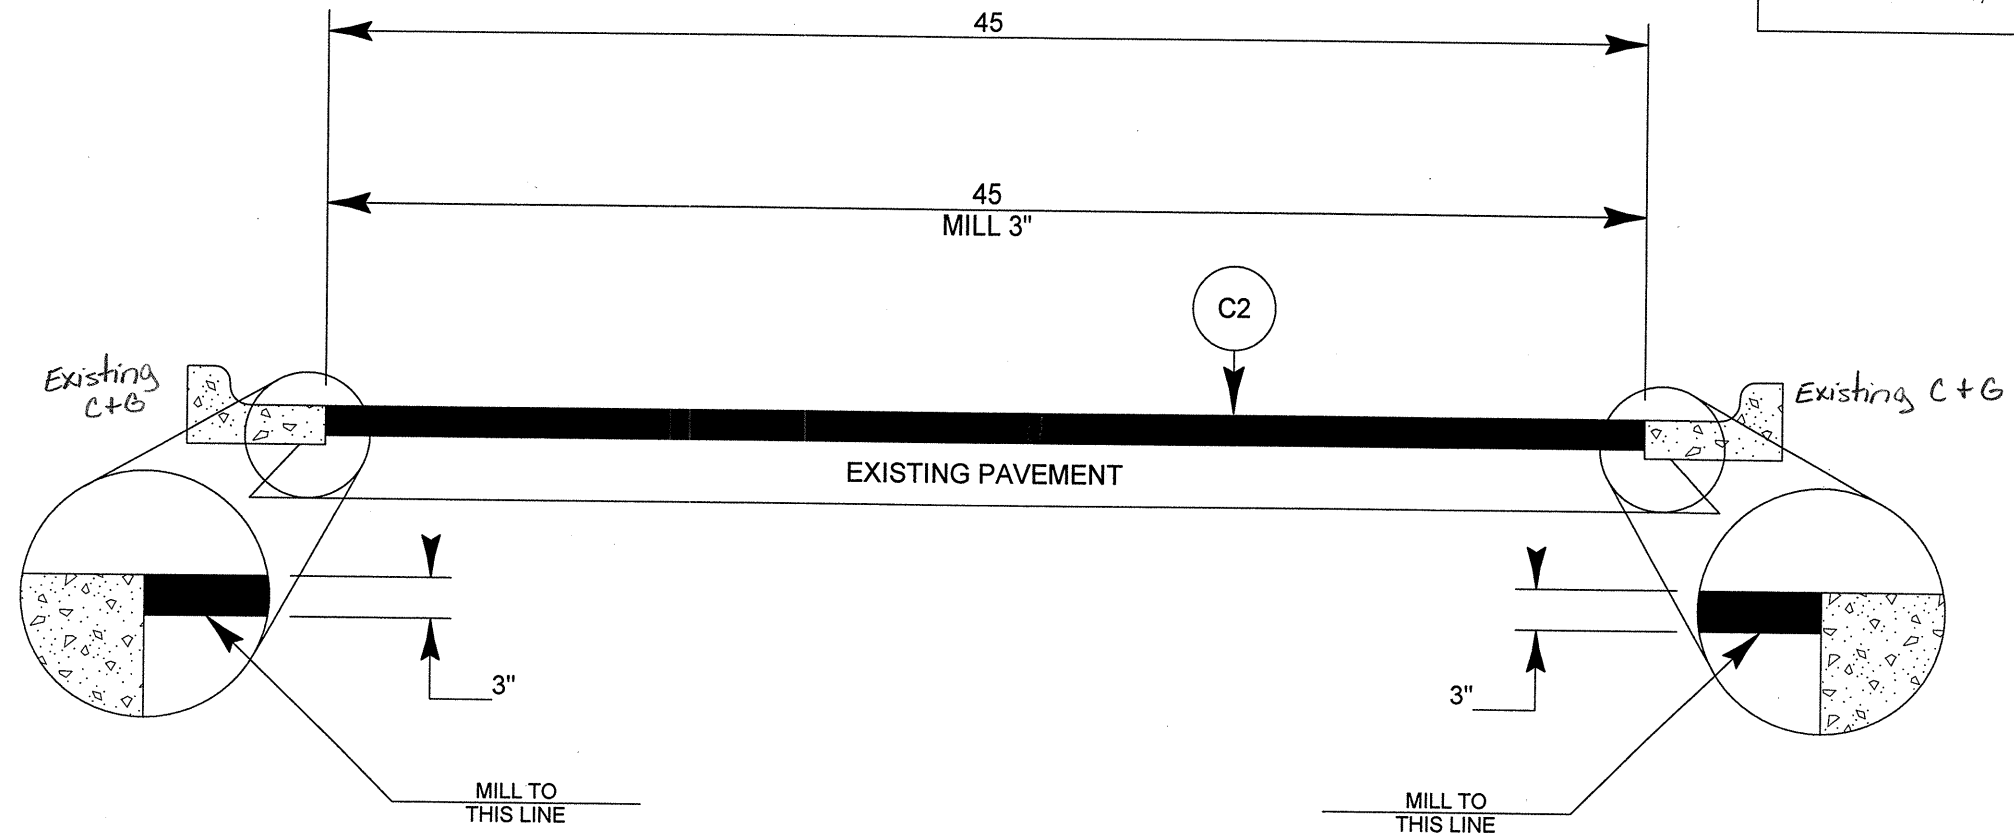

TYPICAL SECTION NO. 5